


F.A.P. RTE.	SECTION	COUNTY	TOTAL SHEETS	SHEET NO.
877	101 RS-1	WHITE/GALLATIN	22	15

BRIDGE TRANSITION DETAIL

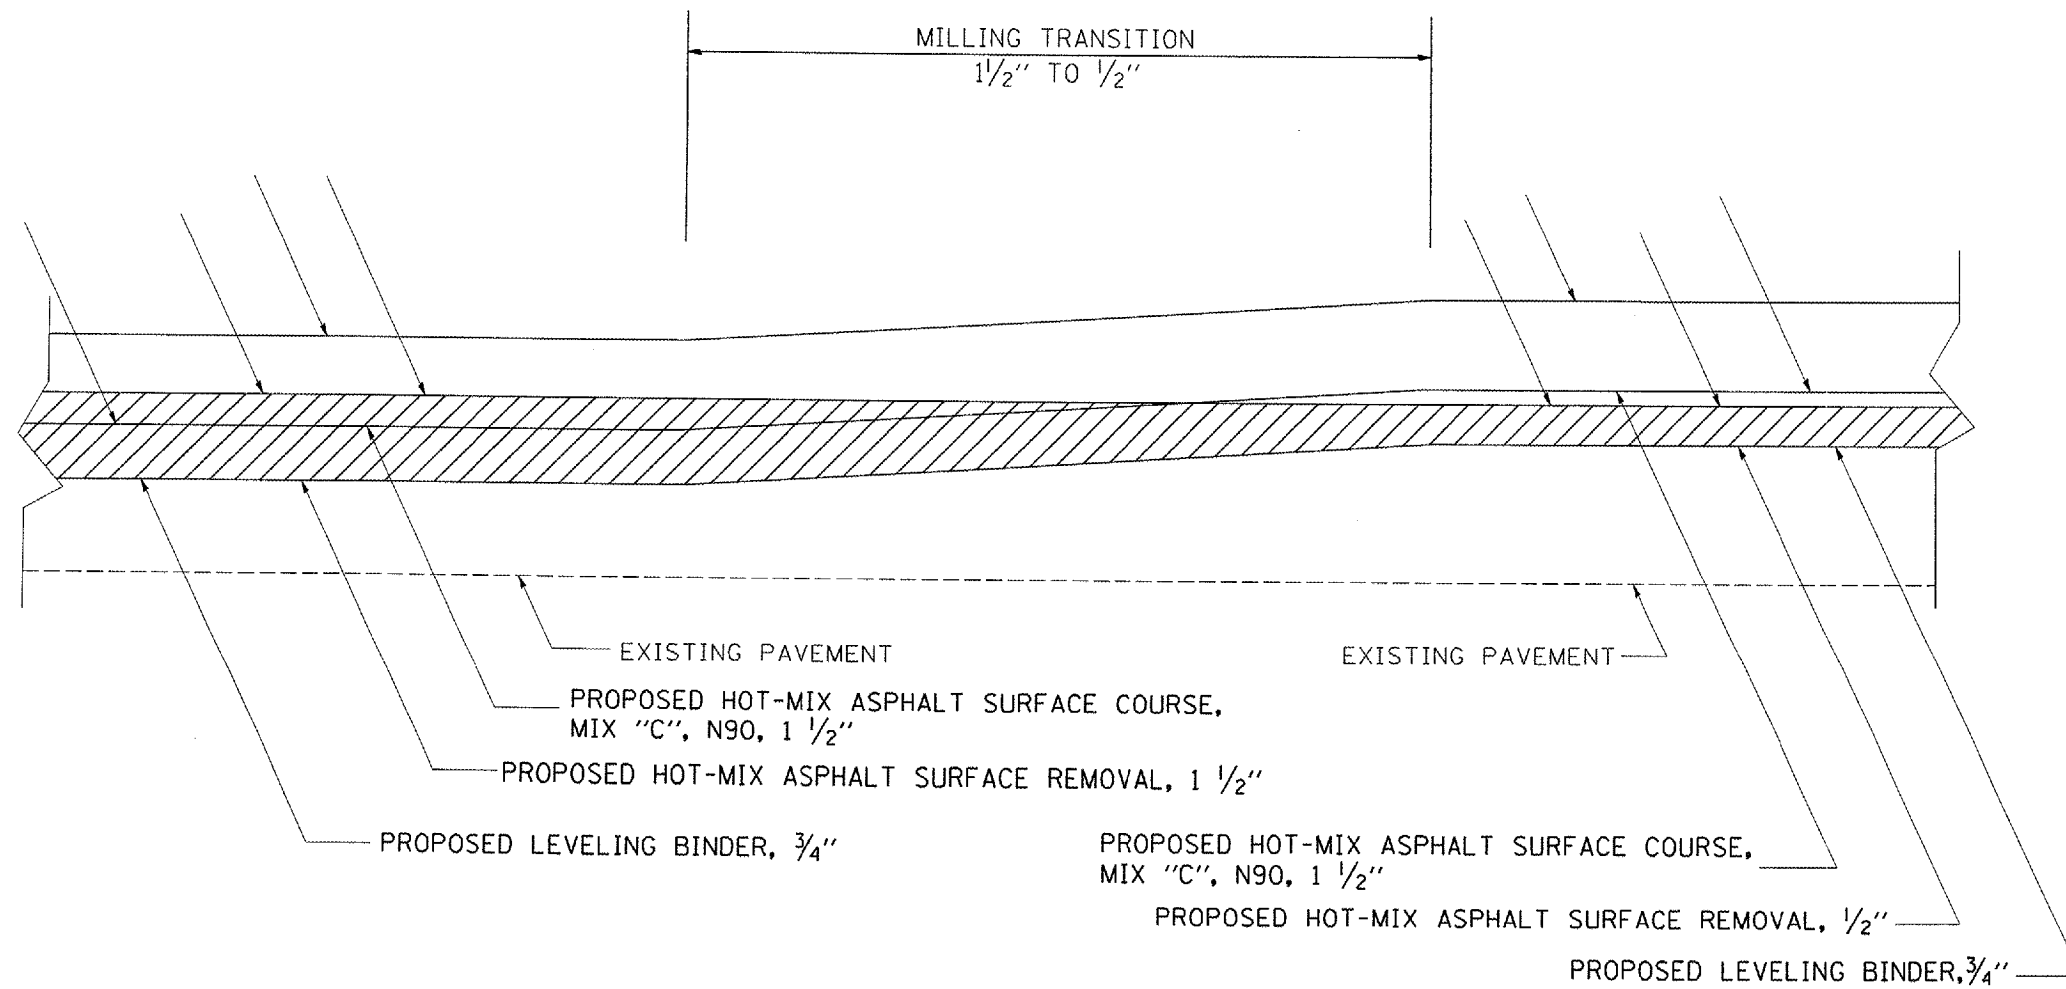

TO BE USED:
 STA. 352+45 TO STA. 352+65 (SN 097-0064)
 STA. 352+87 TO STA. 353+07 (SN 097-0064)
 STA. 384+18 TO STA. 384+38 (SN 097-0029)
 STA. 384+66 TO STA. 384+86 (SN 097-0029)