


DATE: Thursday, March 08, 2007 9:00:26 PM
 FILE: K:\Lansing\0629702_Ratub 9-27_Elect\Draw\Sheets\05_constr\01.dwg
 XREF DWG: t02int.dwg
 lb.dwg
 jan-base.dwg
 jan-base_04d012.dwg
 UPDATE BY: Jason Dove
 LAYOUT: Layout 1
 IMAGE FILES:


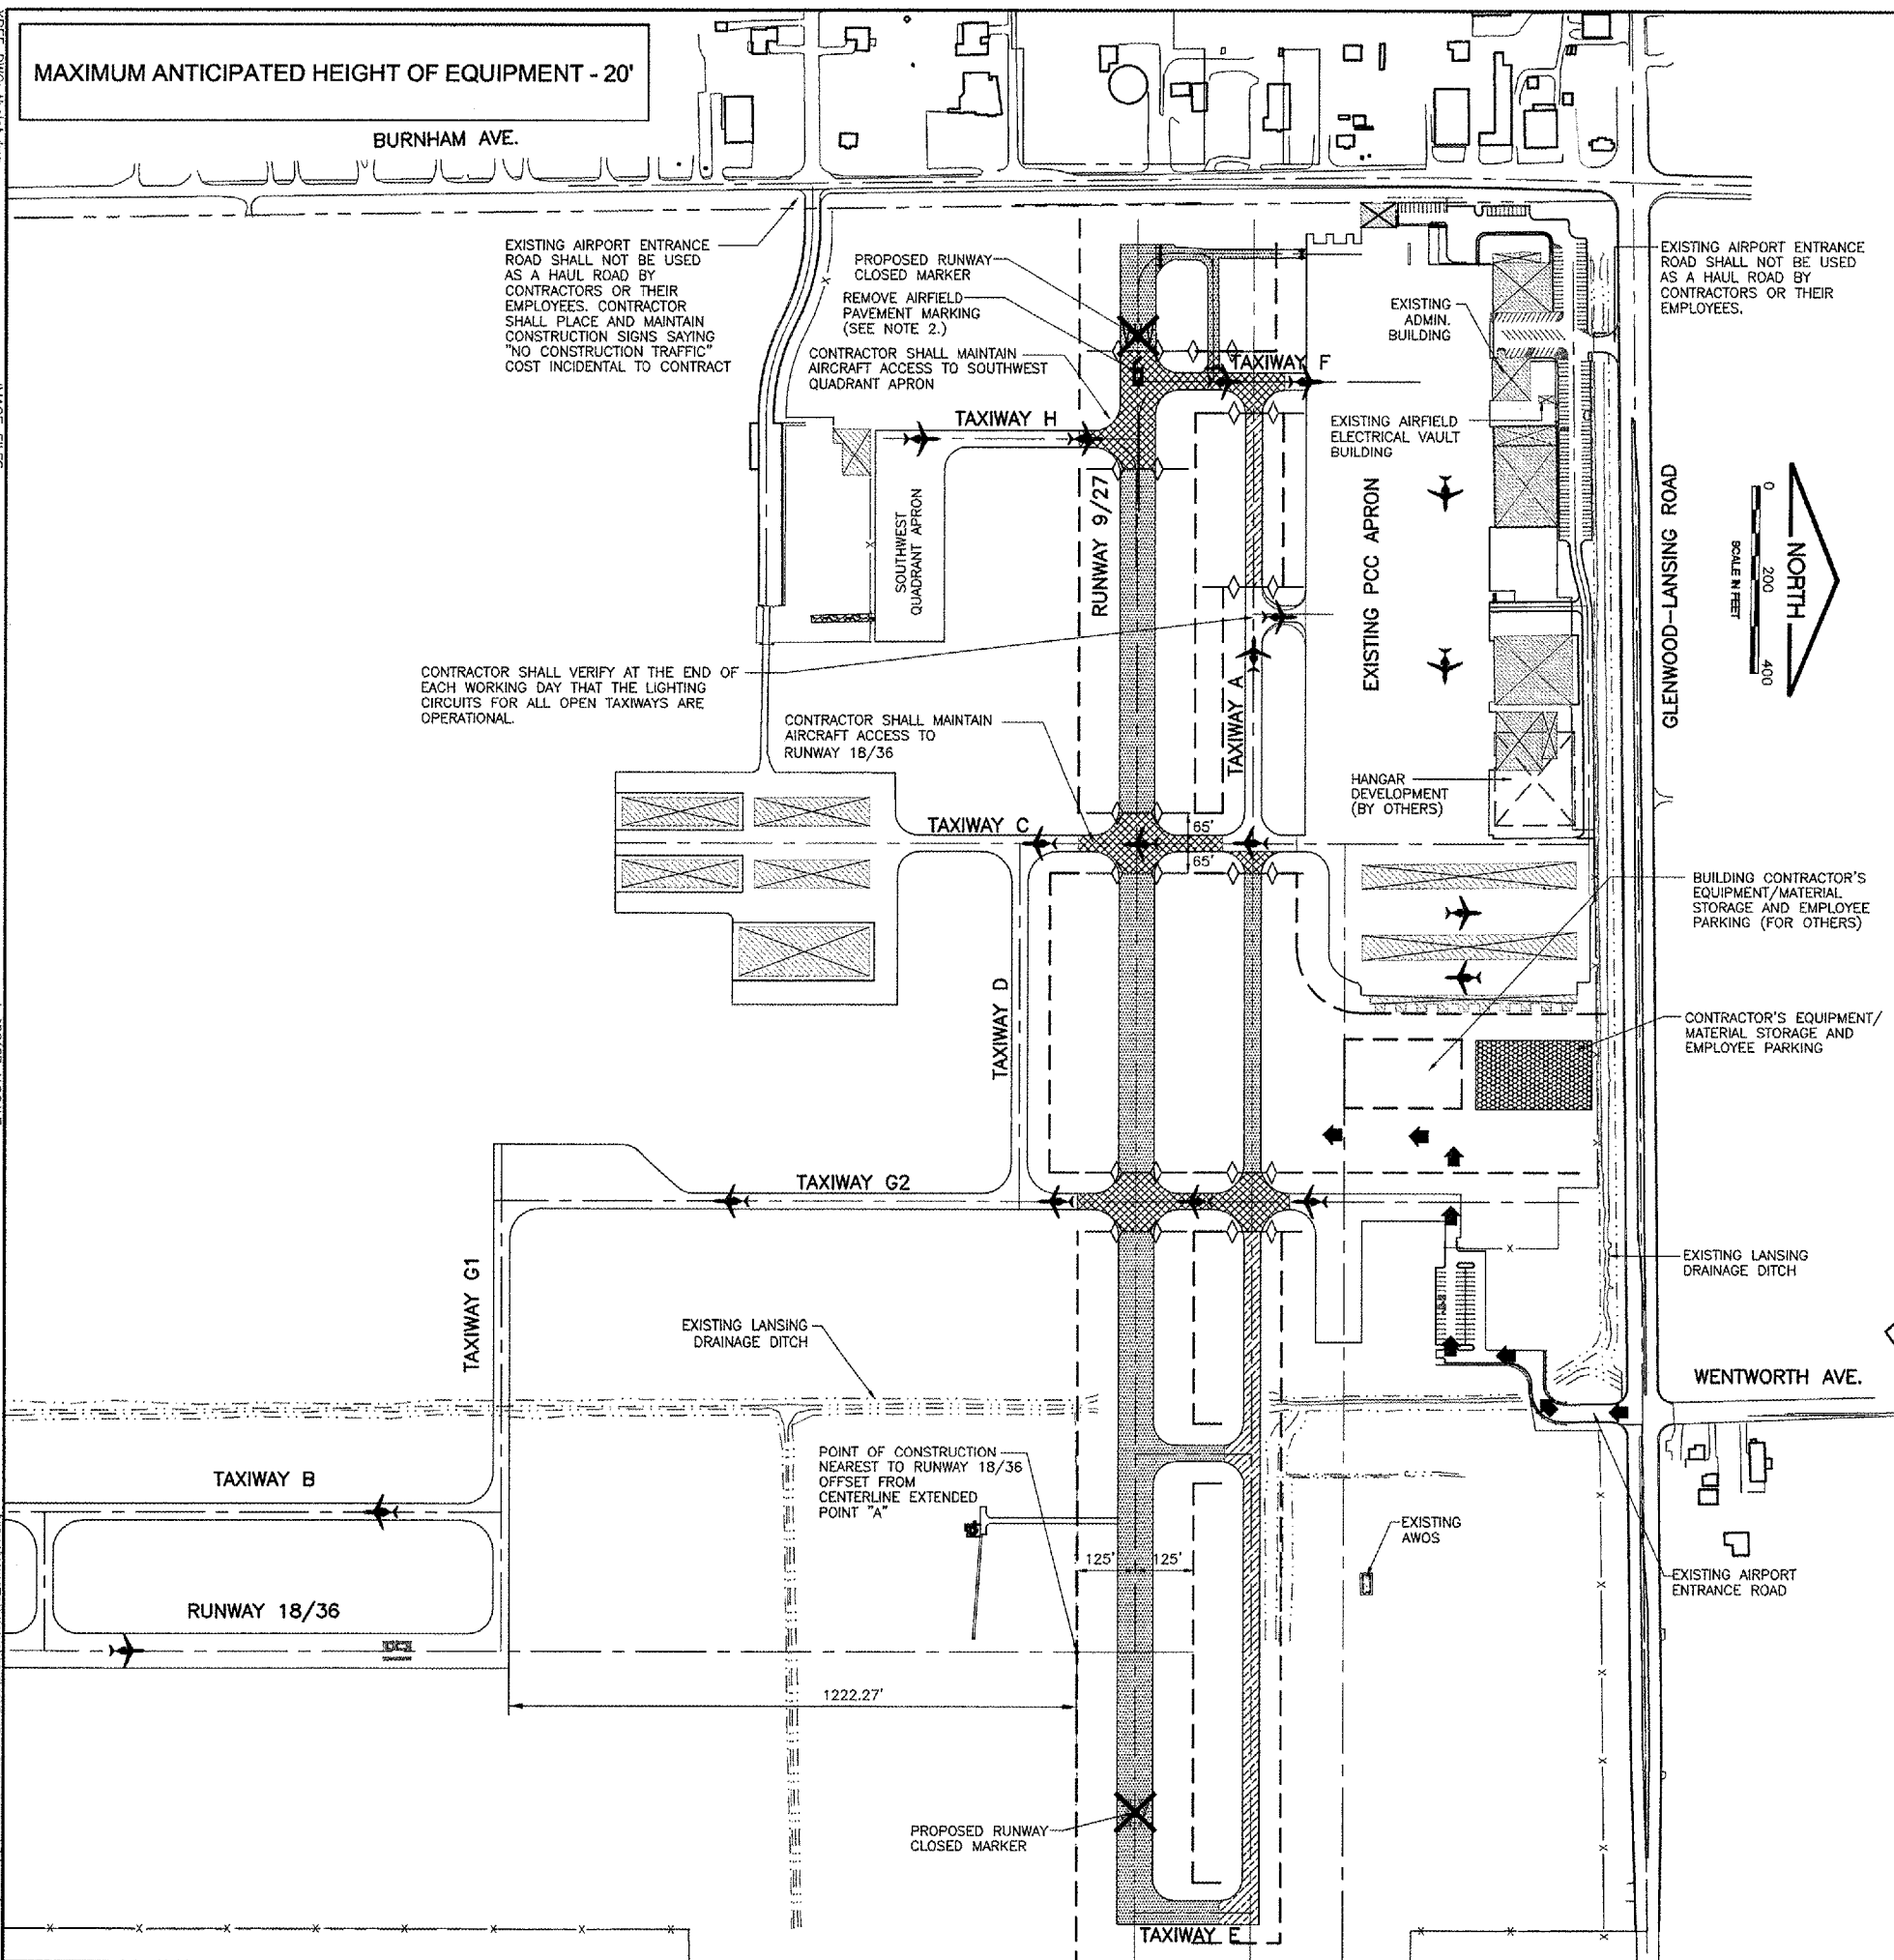


SEQUENCE OF CONSTRUCTION PLAN NOTES - PHASE 1

1. THE CONTRACTOR SHALL PLACE ALL BARRICADES AS SHOWN PRIOR TO STARTING WORK ON THIS PHASE OR AS DIRECTED BY THE ENGINEER.
2. MARK THE AIR OPERATIONS AREA (A.O.A.) WITH LATHE AND RIBBON AS SHOWN BY THE CONSTRUCTION SETBACK LINE OR AS DIRECTED BY THE ENGINEER.
3. THE AIRPORT WILL REQUIRE SEVEN (7) CALENDAR DAYS NOTICE FROM THE CONTRACTOR PRIOR TO INITIATING THIS PHASE TO COORDINATE WITH THE TENANTS.
4. THE CONTRACTOR MAY WORK IN THE PHASE 2 WORK AREA PROVIDED THAT IT DOES NOT IMPACT THE PROGRESS OF THE PHASE 1 WORK AND AIRCRAFT OPERATIONS ARE MAINTAINED.
5. THE IMPACTS OF THIS PHASE MERIT ADDITIONAL CONSIDERATION FROM THE CONTRACTOR WHEN SCHEDULING THE WORK IN CONSTRUCTION PHASE 1 OF THE PROJECT; AND, AS A RESULT, THE CONTRACTOR SHALL BE REQUIRED TO PROVIDE SUFFICIENT PERSONNEL AND EQUIPMENT AND WORK SUFFICIENT HOURS TO COMPLETE THE CONSTRUCTION PHASE 1 WORK WITH THE FOLLOWING PARAMETERS:
 - THE CONTRACTOR WILL BE ALLOWED TO CLOSE RUNWAY 9/27 FOR THIRTY (30) CONSECUTIVE CALENDAR DAYS TO COMPLETE THE WORK.
6. FOR ALL PHASES OF WORK, THE CONTRACTOR SHALL RETURN THE EQUIPMENT TO THE STAGING & STORAGE AREA UNLESS PERMISSION IS GIVEN BY THE AIRPORT TO DO OTHERWISE.
7. RUNWAY 9/27 SHALL BE MARKED AND LIGHTING OPERATIONAL PRIOR TO OPENING AND BEGINNING PHASE 2.

CLOSED PAVEMENT AREAS

- RUNWAY 9/27
- TXY A FROM TXY C TO TXY G2

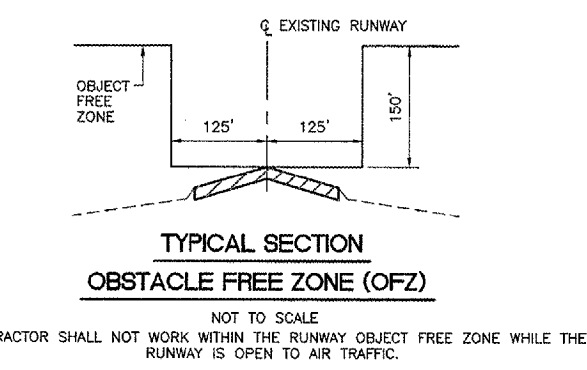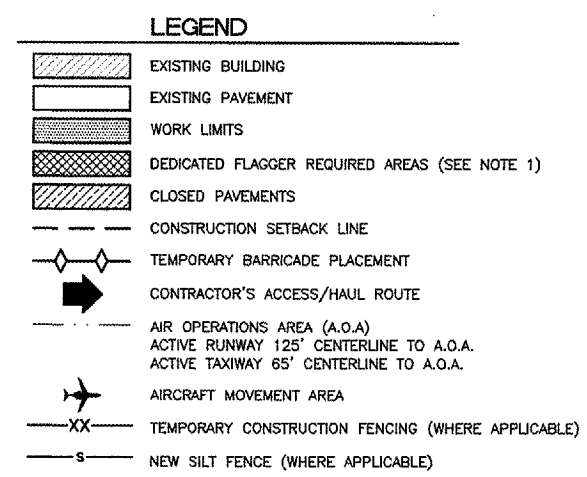


NOTES

1. CONTRACTOR SHALL HAVE DEDICATED FLAGGER ONSITE WHEN WORKING WITHIN TAXIWAY F, TAXIWAY H, TAXIWAY C, TAXIWAY G2 A.O.A. AND YIELD TO ALL ONCOMING AIRCRAFT. (COST SHALL BE INCIDENTAL TO CONTRACT).
2. REMOVE AIRFIELD PAVEMENT MARKINGS BY SAND BLASTING, CHEMICAL REMOVALS OR OTHER MEANS. PAINTING OVER THE EXISTING RUNWAY DESIGNATION MARKING "9" WITH BLACK PAINT IS NOT PERMITTED. REMOVAL OF THE RUNWAY DESIGNATION MARKING "9" SHALL BE DONE TO ELIMINATE ANY IMPRESSION OF THE EXISTING RUNWAY DESIGNATION MARKING.

IL. CONTRACT: LA036
 IL. LETTING ITEM: 2A
 IL. PROJECT: IGQ-3565
 A.I.P. PROJECT: 3-17-0121-825

SURVEY BOOK # BOOK #

| REVISIONS | | |
|-----------|----|------|
| NUMBER | BY | DATE |
| | | |
| | | |
| | | |

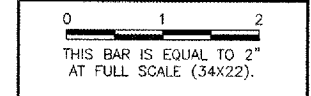

VILLAGE OF LANSING
 LANSING MUNICIPAL AIRPORT
 LANSING, ILLINOIS

REHABILITATE AIRFIELD LIGHTING SYSTEM
 SEQUENCE OF CONSTRUCTION
 PER AC 150/5370-2E (LATEST EDITION)
 PHASE 1

© Copyright CMT, Inc.

CMT
 CRAWFORD MURPHY & TILLY, INC.
 CONSULTING ENGINEERS
 License No. 184-000615

Lansing Municipal
 airport

| | |
|--------------|---------------|
| DESIGN BY: | JWD |
| DRAWN BY: | JWD |
| CHECKED BY: | DKP |
| APPROVED BY: | ---- |
| DATE: | 02 MARCH 2007 |
| JOB No: | 06297-02 |