
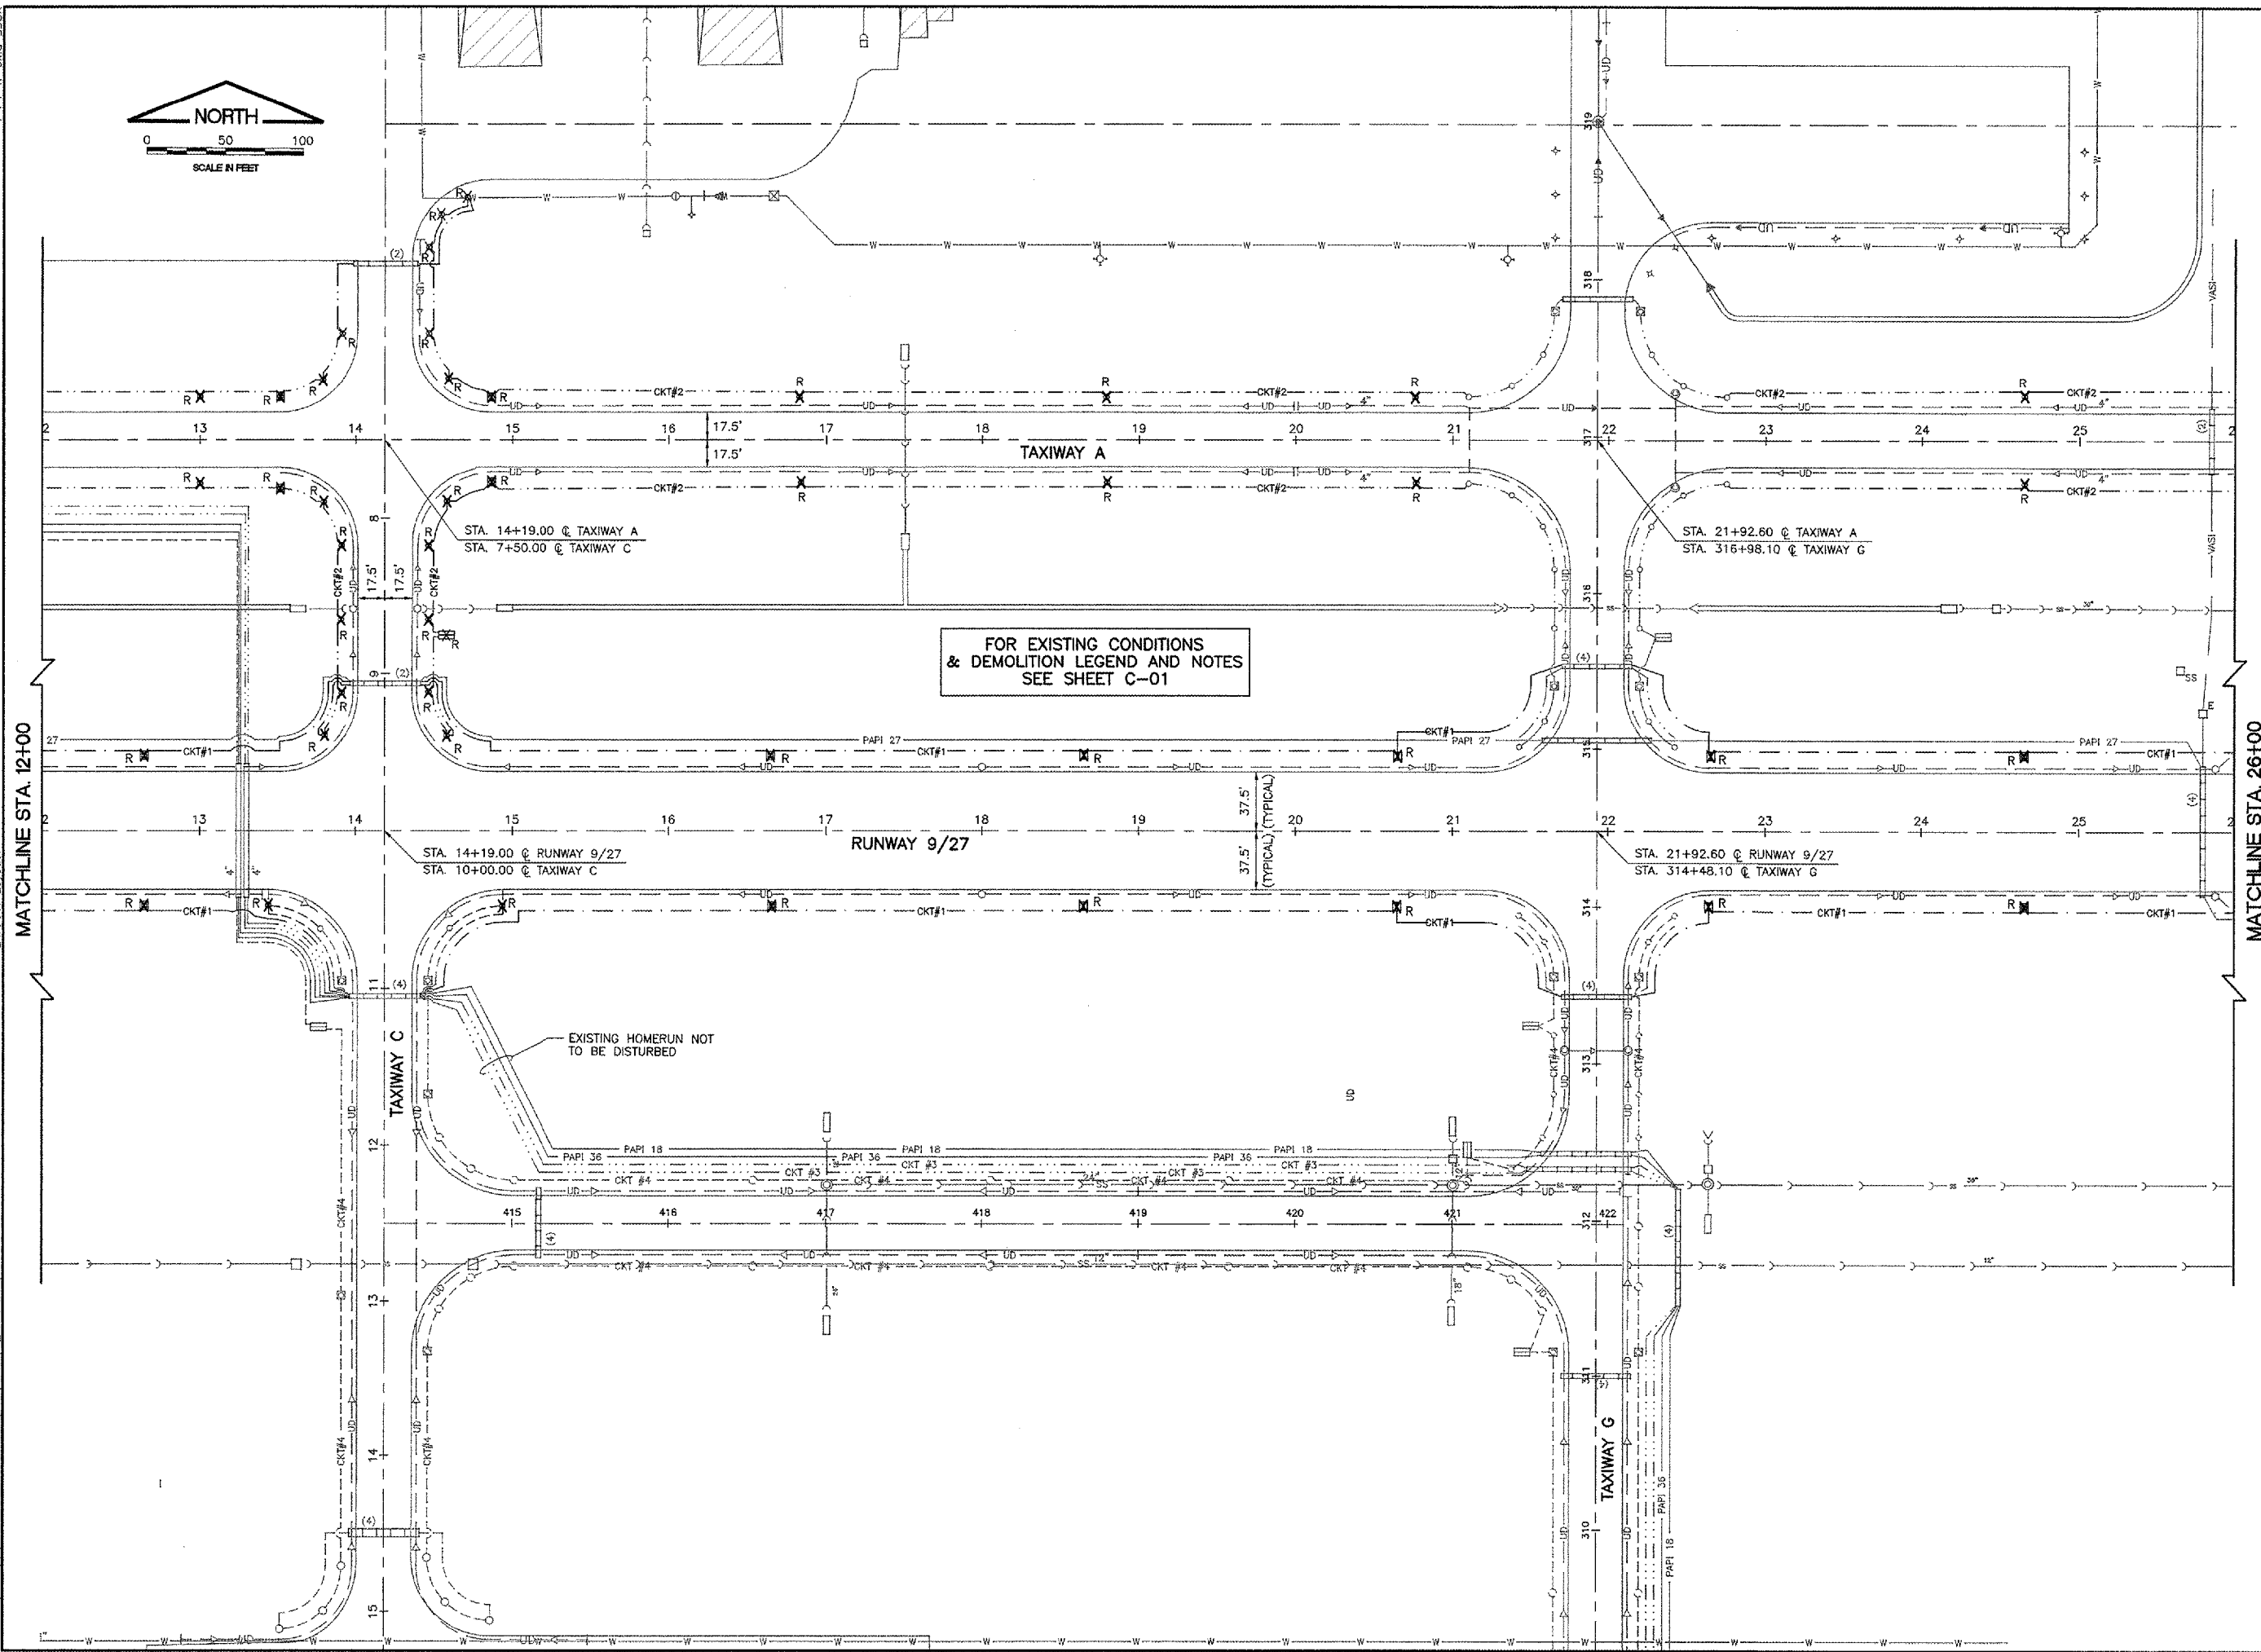


REF: DWG: bairn.dwg  
 lb.dwg  
 lb-base.dwg  
 lb-base-add012.dwg

UPDATE BY: Jason Dove  
 LAYOUT: Layout1


DATE: Thursday, March 08, 2007 9:00:47 PM  
 FILE: K:\airstrip\060907\Rehab\_9-27\_Bldg\Drawn\Sheets\09\_aerial-2.dwg

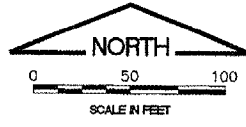

IL CONTRACT: LA036  
 IL LETTING ITEM: 2A  
 IL PROJECT: IGQ-3565  
 A.I.P. PROJECT: 3-17-0121-B25

SURVEY BOOK # BOOK #

| REVISIONS |    |      |
|-----------|----|------|
| NUMBER    | BY | DATE |
|           |    |      |
|           |    |      |
|           |    |      |

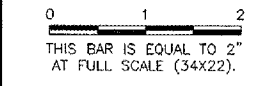

VILLAGE OF LANSING  
 LANSING MUNICIPAL AIRPORT  
 LANSING, ILLINOIS

REHABILITATE AIRFIELD LIGHTING SYSTEM  
 EXISTING CONDITIONS & DEMOLITION  
 RUNWAY 9/27  
 STA. 12+00 TO STA. 26+00

© Copyright CMT, Inc.



DESIGN BY: JWD  
 DRAWN BY: JRO  
 CHECKED BY: DKP  
 APPROVED BY: ---  
 DATE: 02 MARCH 2007  
 JOB No: 06297-02

C-02