



PLAN	SURVEYED	BY	DATE
	PLOTTED		
	NOTE BOOK		
	NO.		
	NO. OF WAY CHECKED		
	PAID FILE NAME		

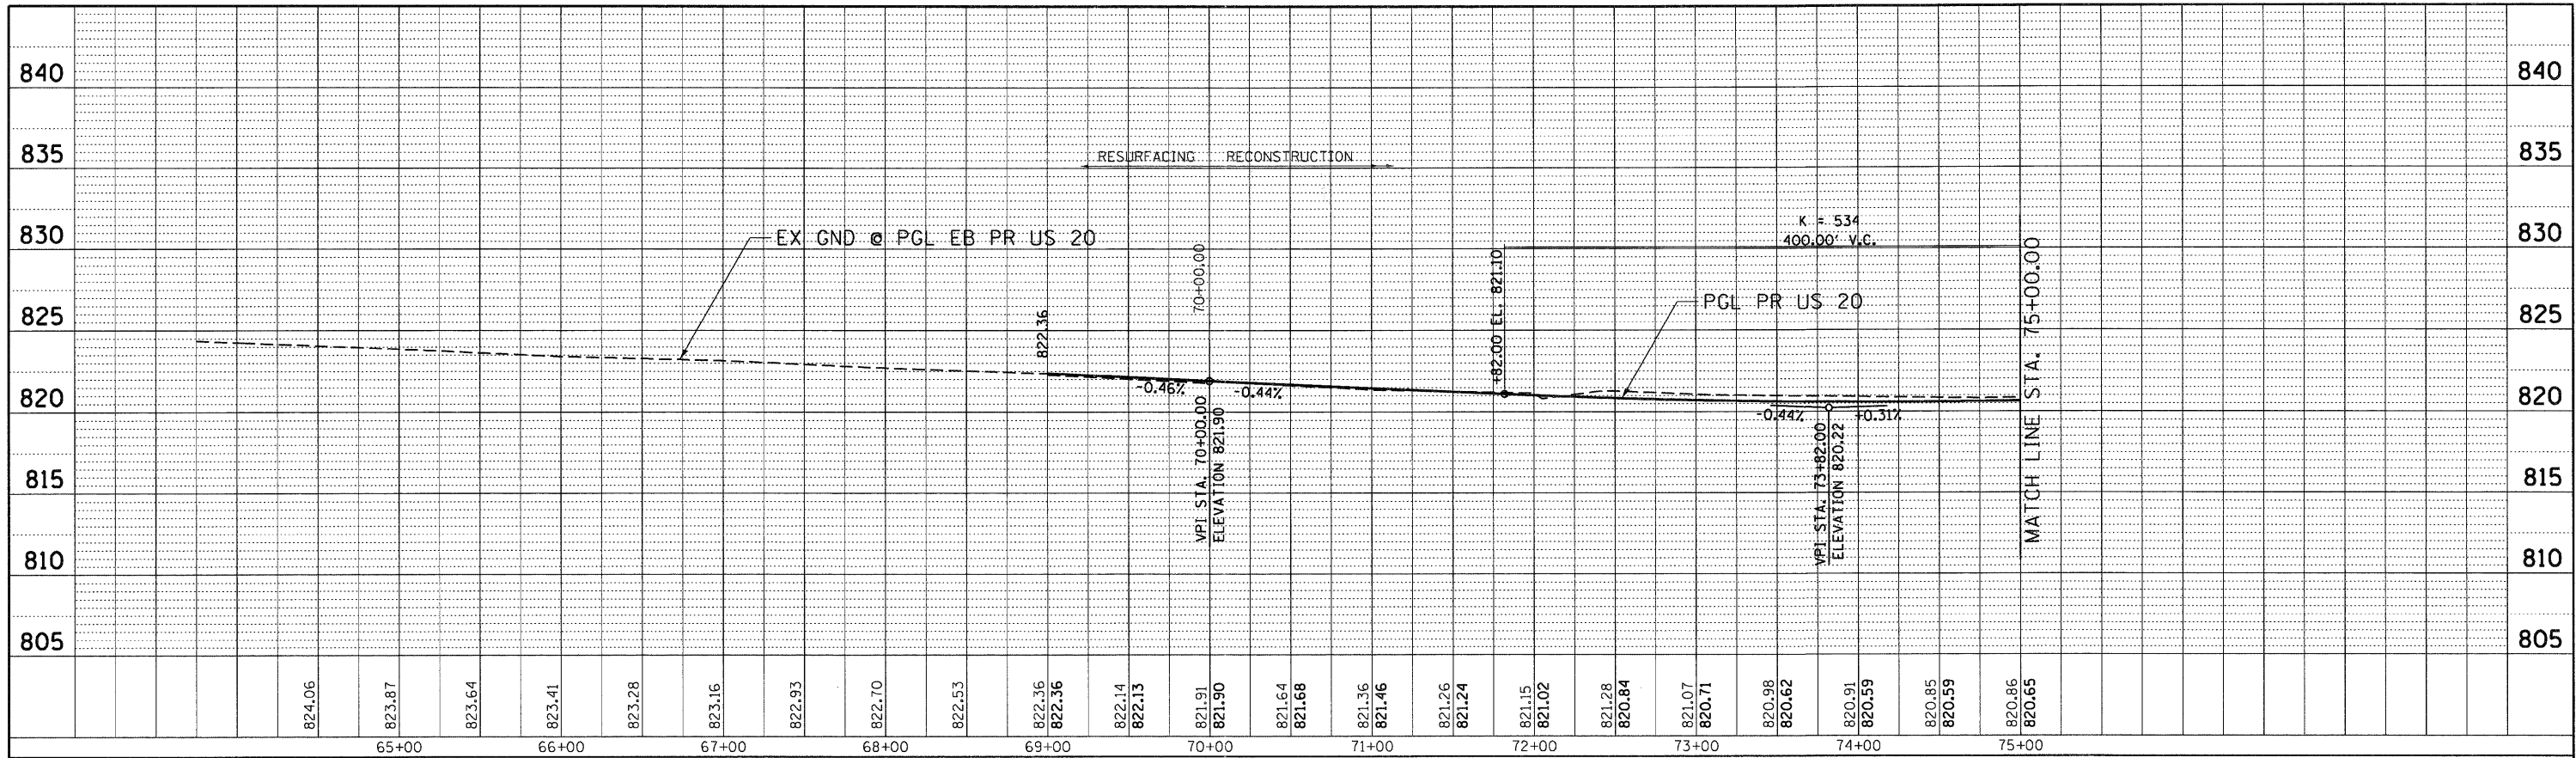

PROFILE	SURVEYED	BY	DATE
	PLOTTED		
	NOTE BOOK		
	NO.		
	NO. OF WAY CHECKED		
	STRUCTURE NOTATION		
	PROFILE		

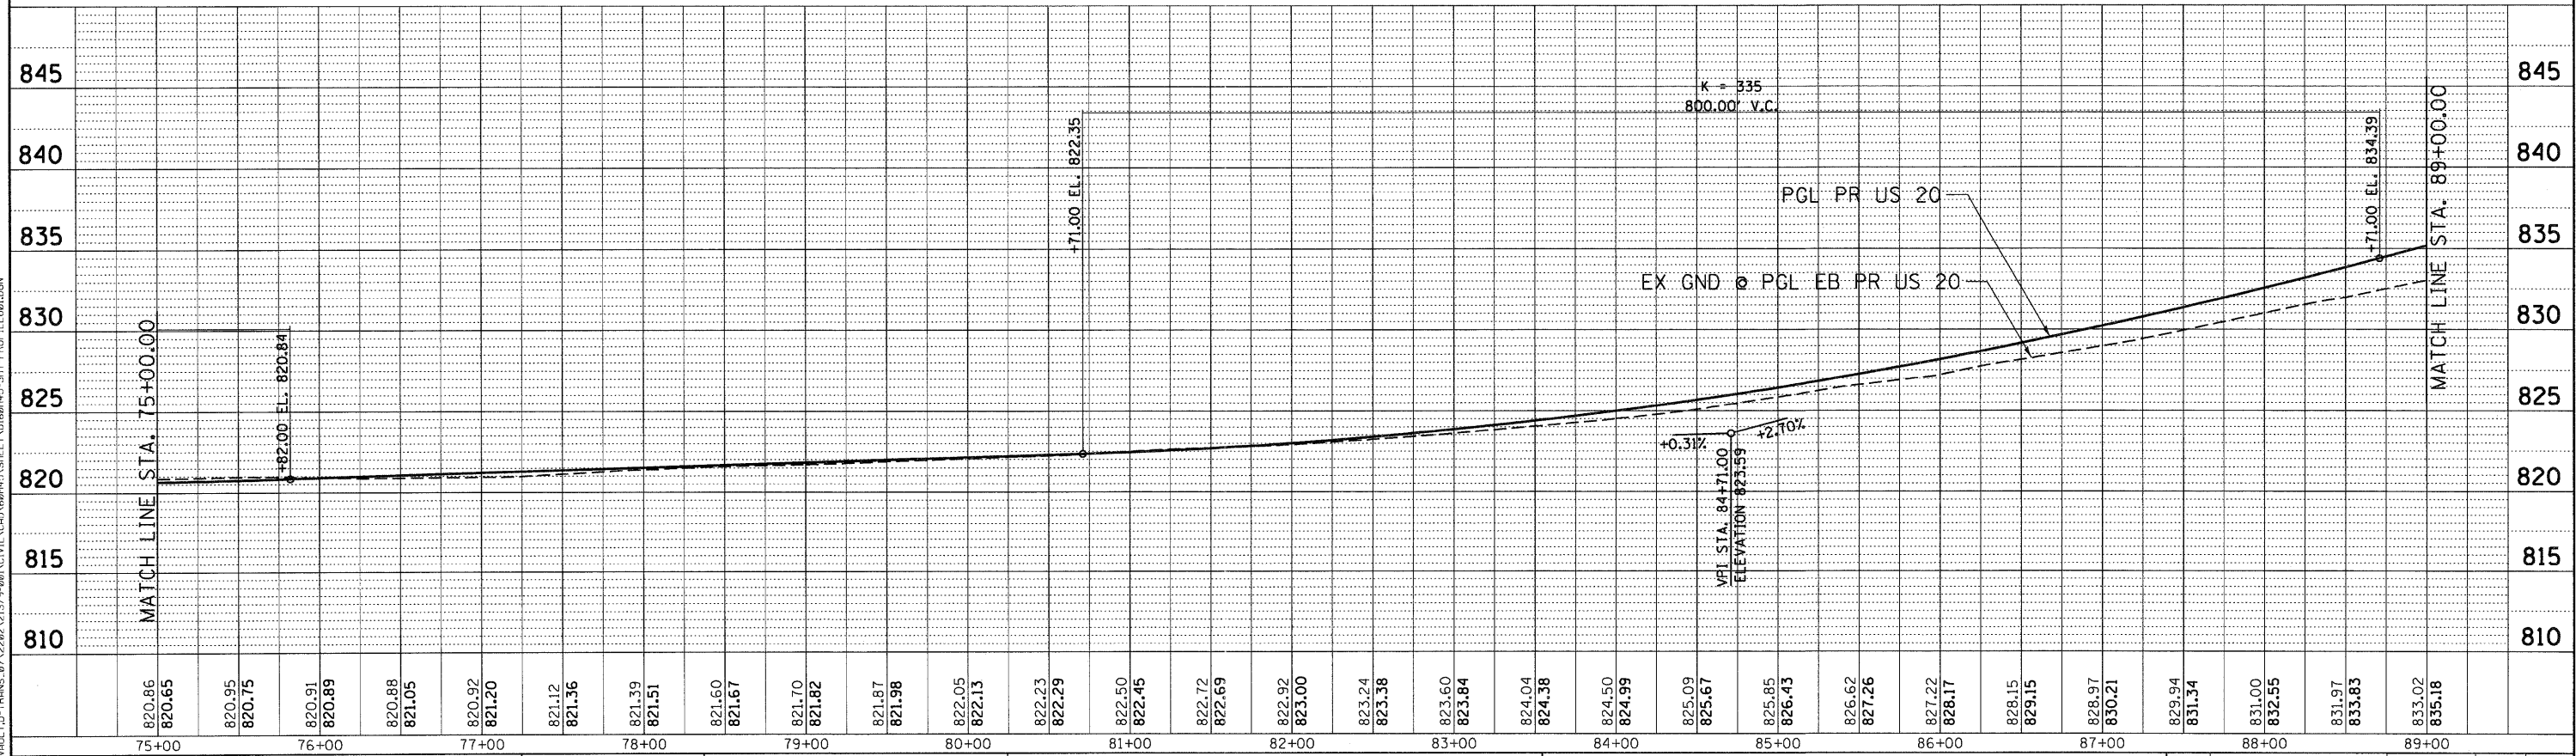

12-12-2011 12:43:54
 BAITEK1
 \S:\684\AR\VAL1.D - FRANKS, 87\2282\21379-80\AC\CIVIL\CD\684\45\SHEET\016845-58T.PDF\FILE01.DGN

FILE NAME = #FILE#	USER NAME = #USER#	DESIGNED - MRK	REVISED -	STATE OF ILLINOIS DEPARTMENT OF TRANSPORTATION FAP ROUTE 345 / US ROUTE 20		ROADWAY PROFILE U.S. ROUTE 20		F.A.P. RTE. 345	SECTION 8R-R	COUNTY KANE	TOTAL SHEETS 794	SHEET NO. 68
PLOT SCALE = #SCALE#	CHECKED - DDH	REVISED -	DATE = #DATE#					REVISED -	SCALE: HORIZ. 1"=50'	VERT. 1"=5'	STA. 63+75.00 TO STA. 89+00.00	CONTRACT NO. 60H45

