
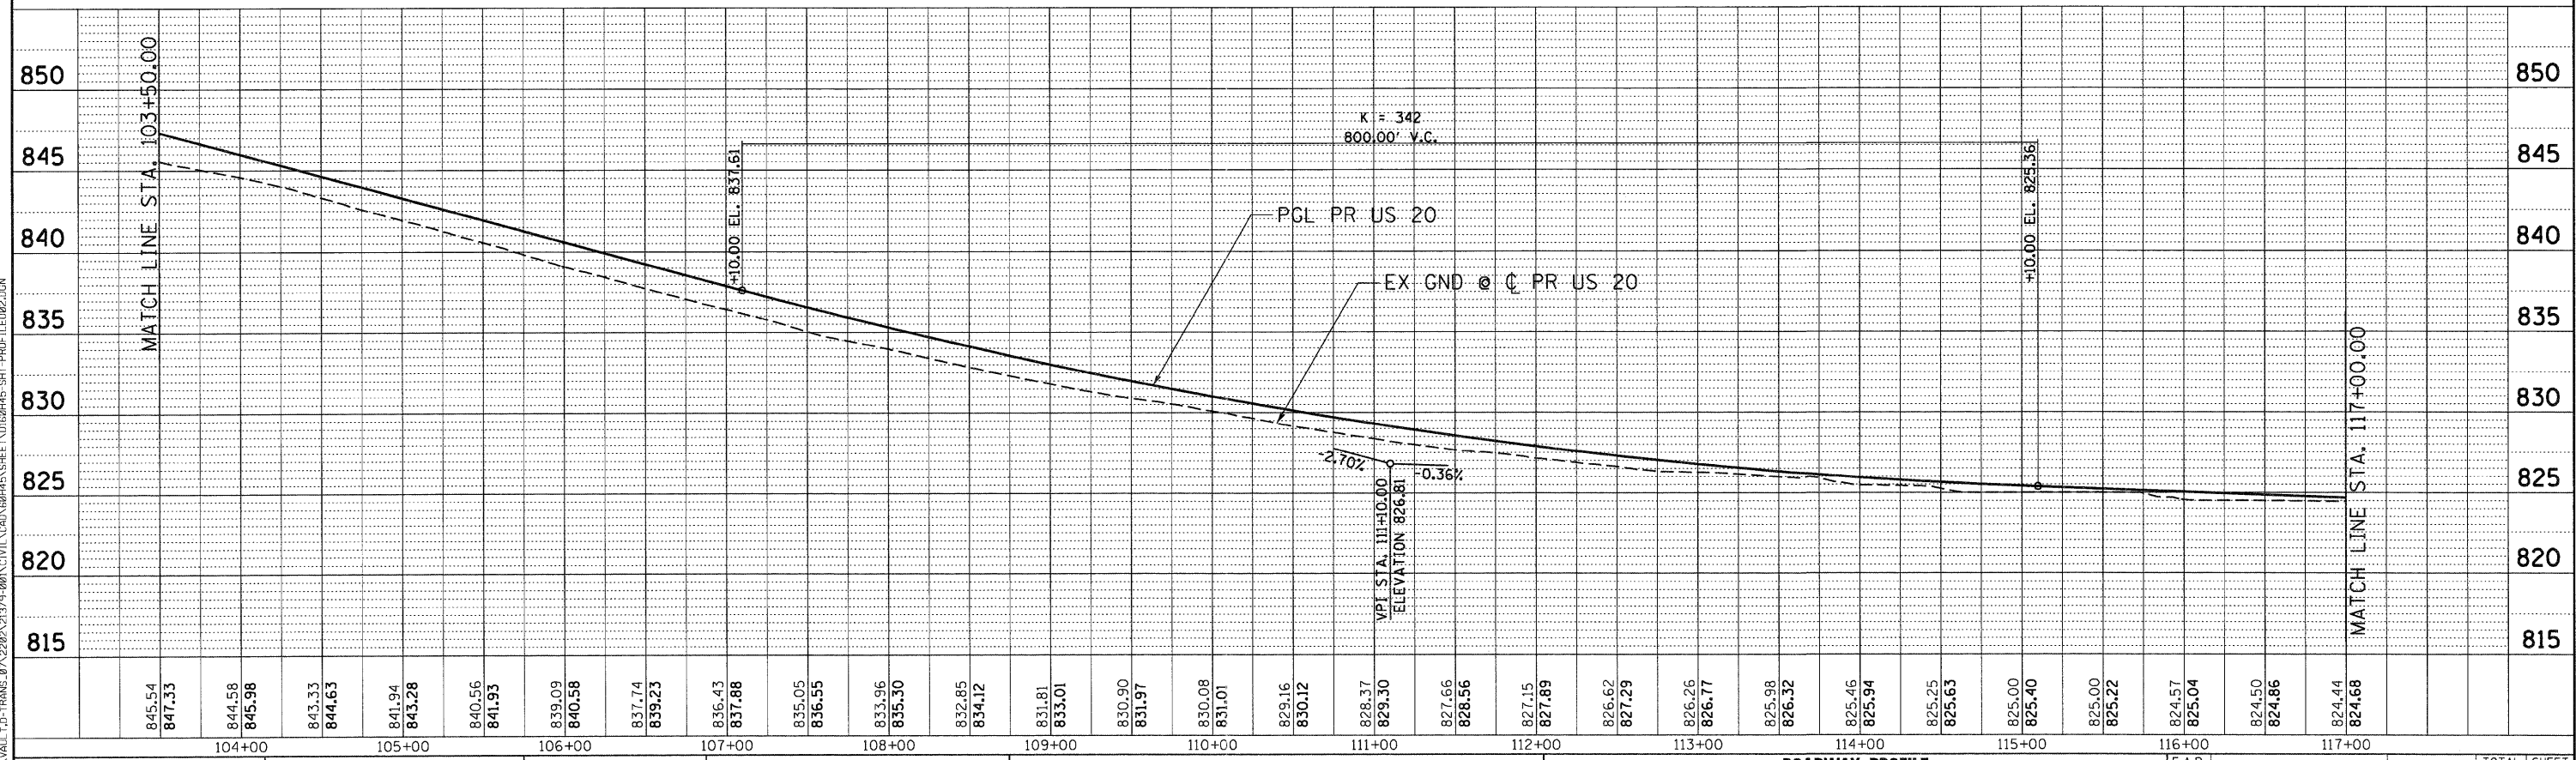


PLAN	SURVEYED	BY	DATE
	PLOTTED		
	CHECKED		
	NOTE BOOK		
	NO.		
	STRUCTURE		
	NOTATION		
	CRKID		
	NO.		
	ADD FILE NAME		

PROFILE	SURVEYED	BY	DATE
	PLOTTED		
	CHECKED		
	NOTE BOOK		
	NO.		
	STRUCTURE		
	NOTATION		
	CRKID		
	NO.		
	ADD FILE NAME		

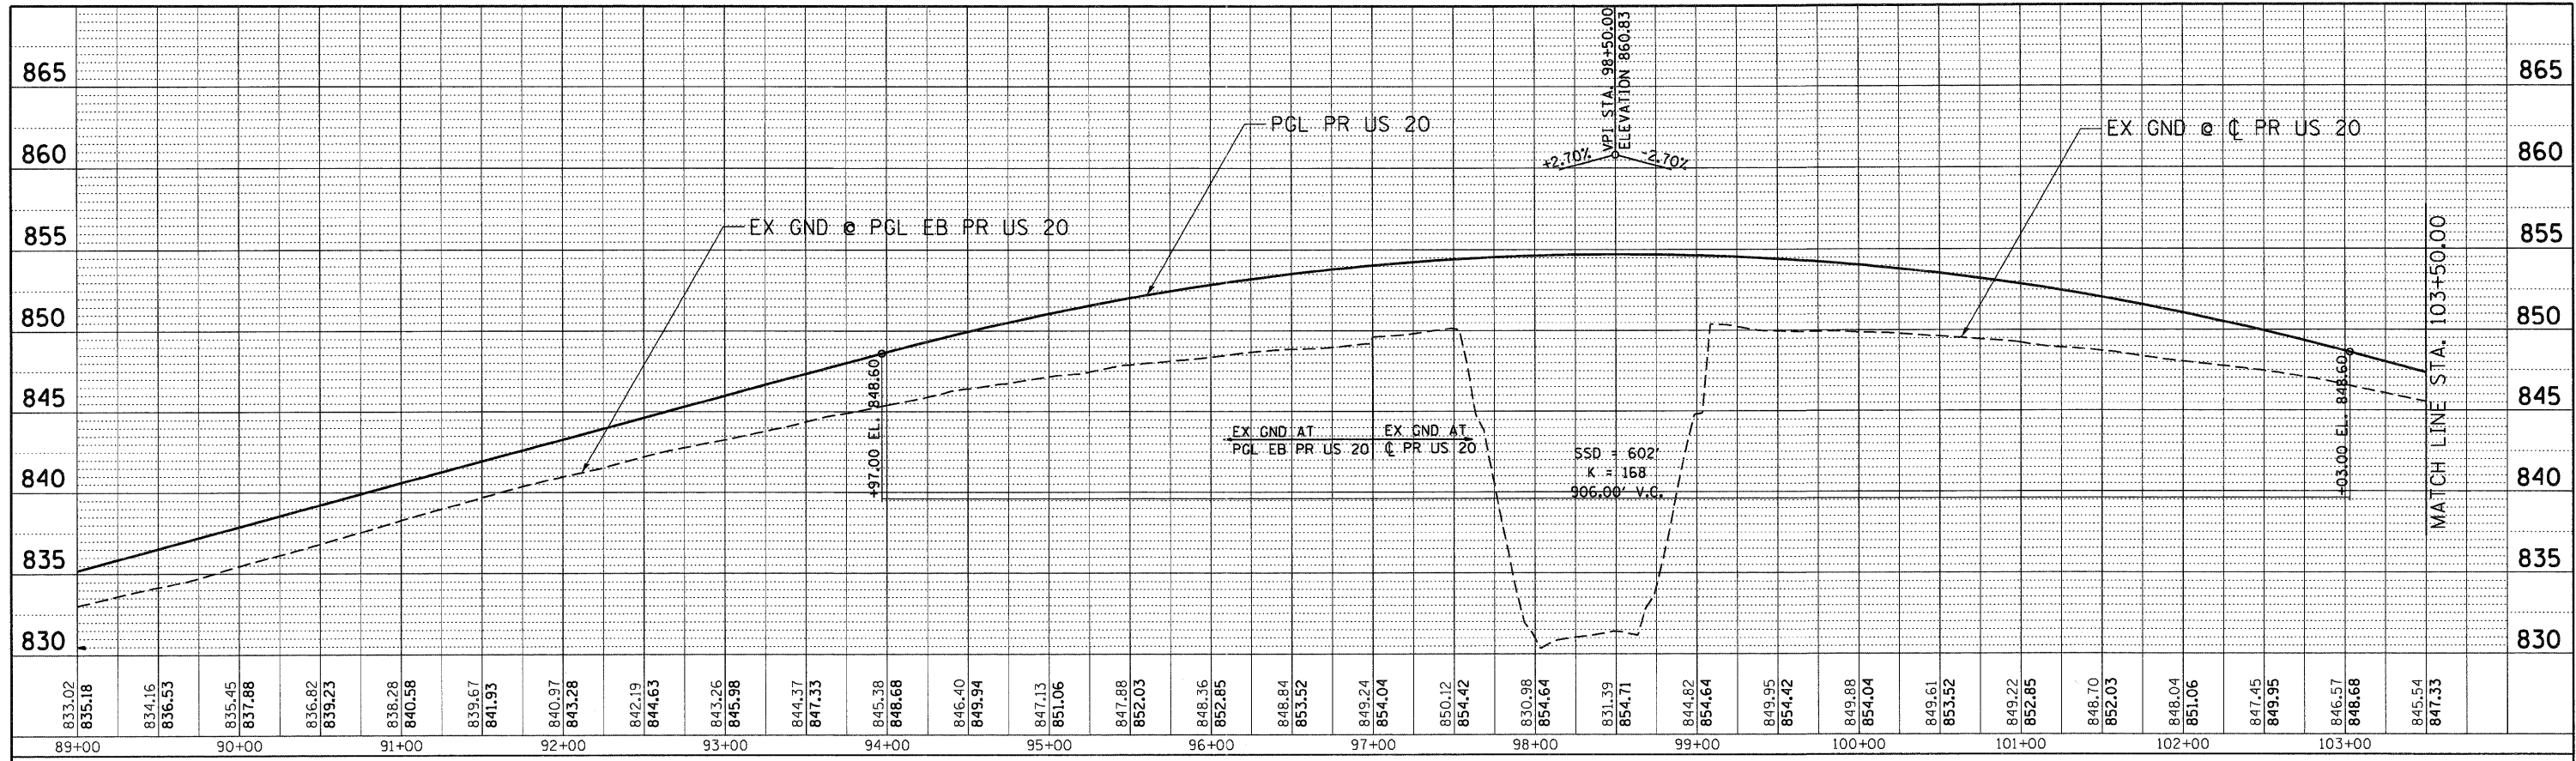

12-12-2011 12:42:49
 \\FS-2014\LAN\VAL.T.D-TRANS-07\2202\21379-00\1\CIVIL\CON\BRR418\SHEET\02R45-SHT-PROFILE02.DWG
 BALTZER

FILE NAME =	USER NAME = #USER#	DESIGNED - MRK	REVISED -	STATE OF ILLINOIS DEPARTMENT OF TRANSPORTATION FAP ROUTE 345 / US ROUTE 20		ROADWAY PROFILE U.S. ROUTE 20		F.A.P. RTE.	SECTION	COUNTY	TOTAL SHEETS	SHEET NO.
#FILE#		DRAWN - MRK	REVISED -			345	8R-R	KANE	794	69		
PLOT SCALE = #SCALE#		CHECKED - DDH	REVISED -	SCALE: HORIZ. 1"=50'		VERT. 1"=5'		STA. 89+00.00 TO STA. 117+00.00		CONTRACT NO. 60H45		
PLOT DATE = #DATE#		DATE - 12/16/11	REVISED -					FED. ROAD DIST. NO. [ILLINOIS] FED. AID PROJECT				



TENG & ASSOCIATES, INC.
 ENGINEERS/ARCHITECTS/PLANNERS
 CHICAGO, ILLINOIS