



PLAN	SURVEYED	BY	DATE
	PLOTTED		
	NOTE BOOK		
	NO.		
	CAD FILE NAME		

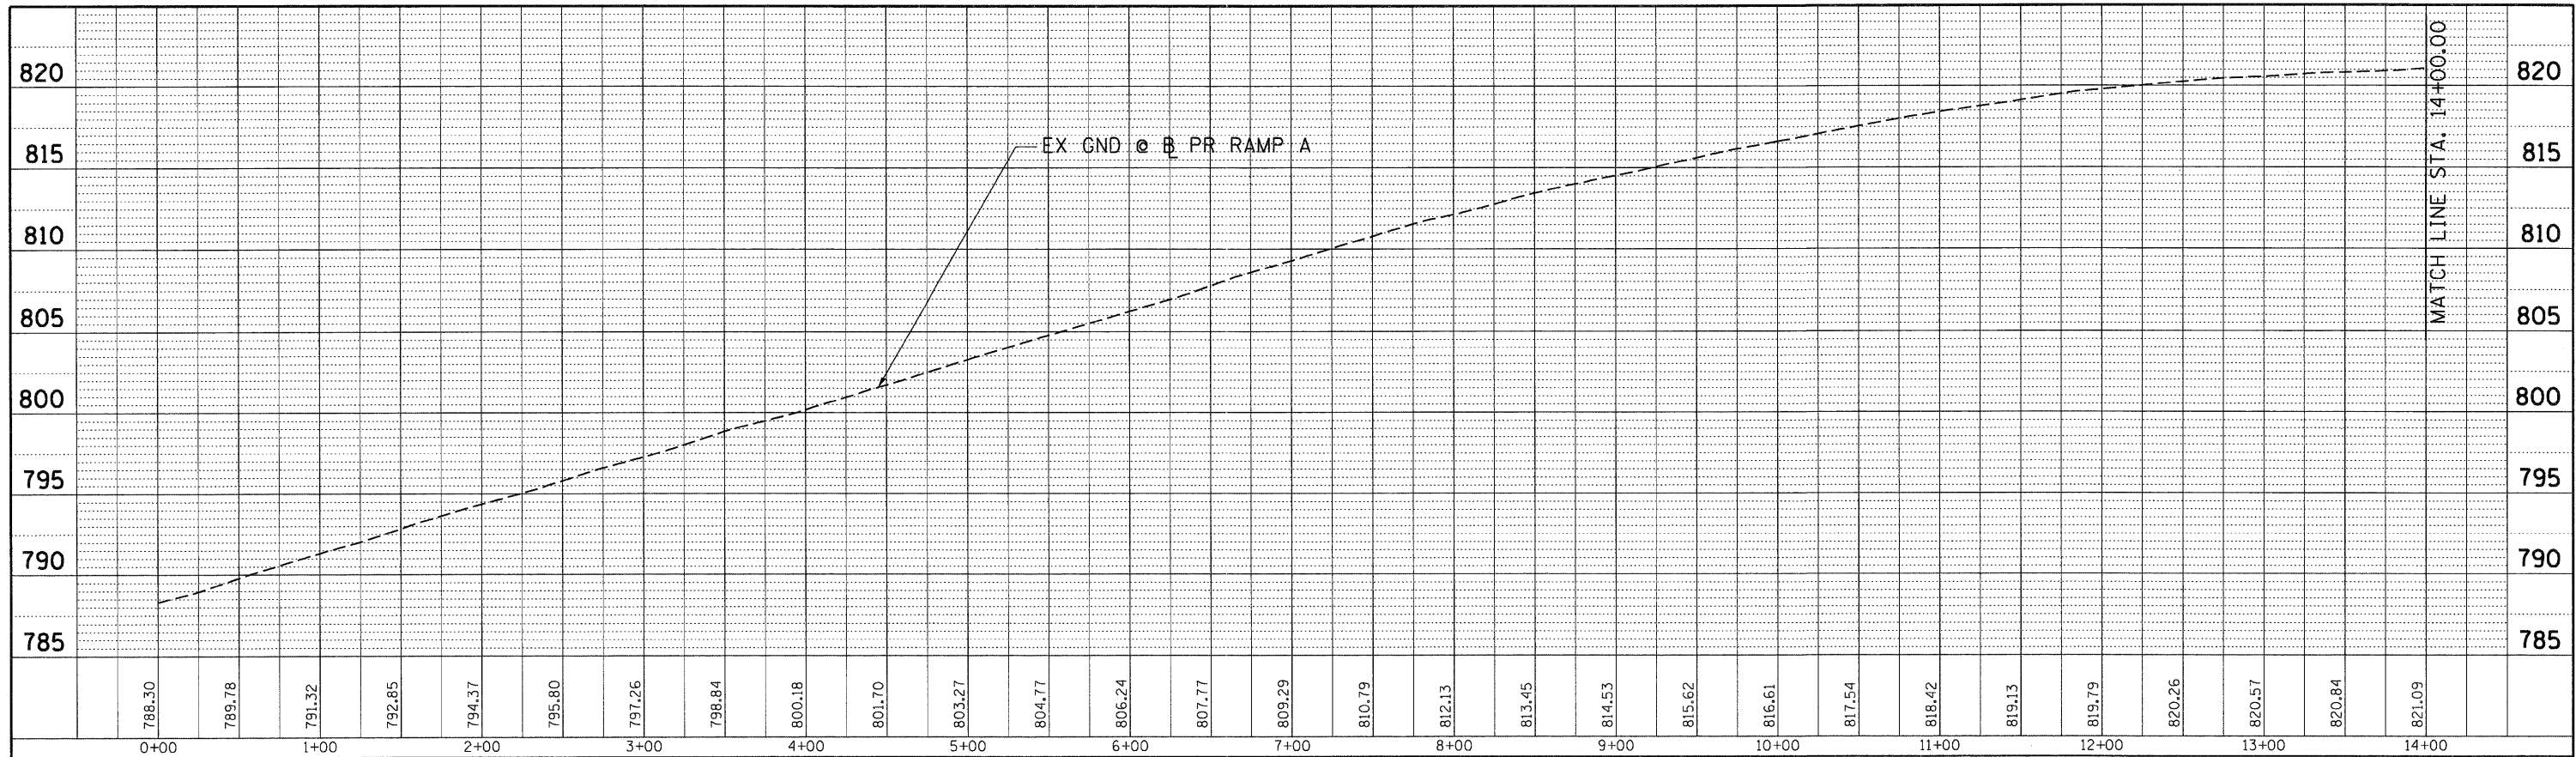

PROFILE	SURVEYED	BY	DATE
	PLOTTED		
	NOTE BOOK		
	NO.		
	CAD FILE NAME		

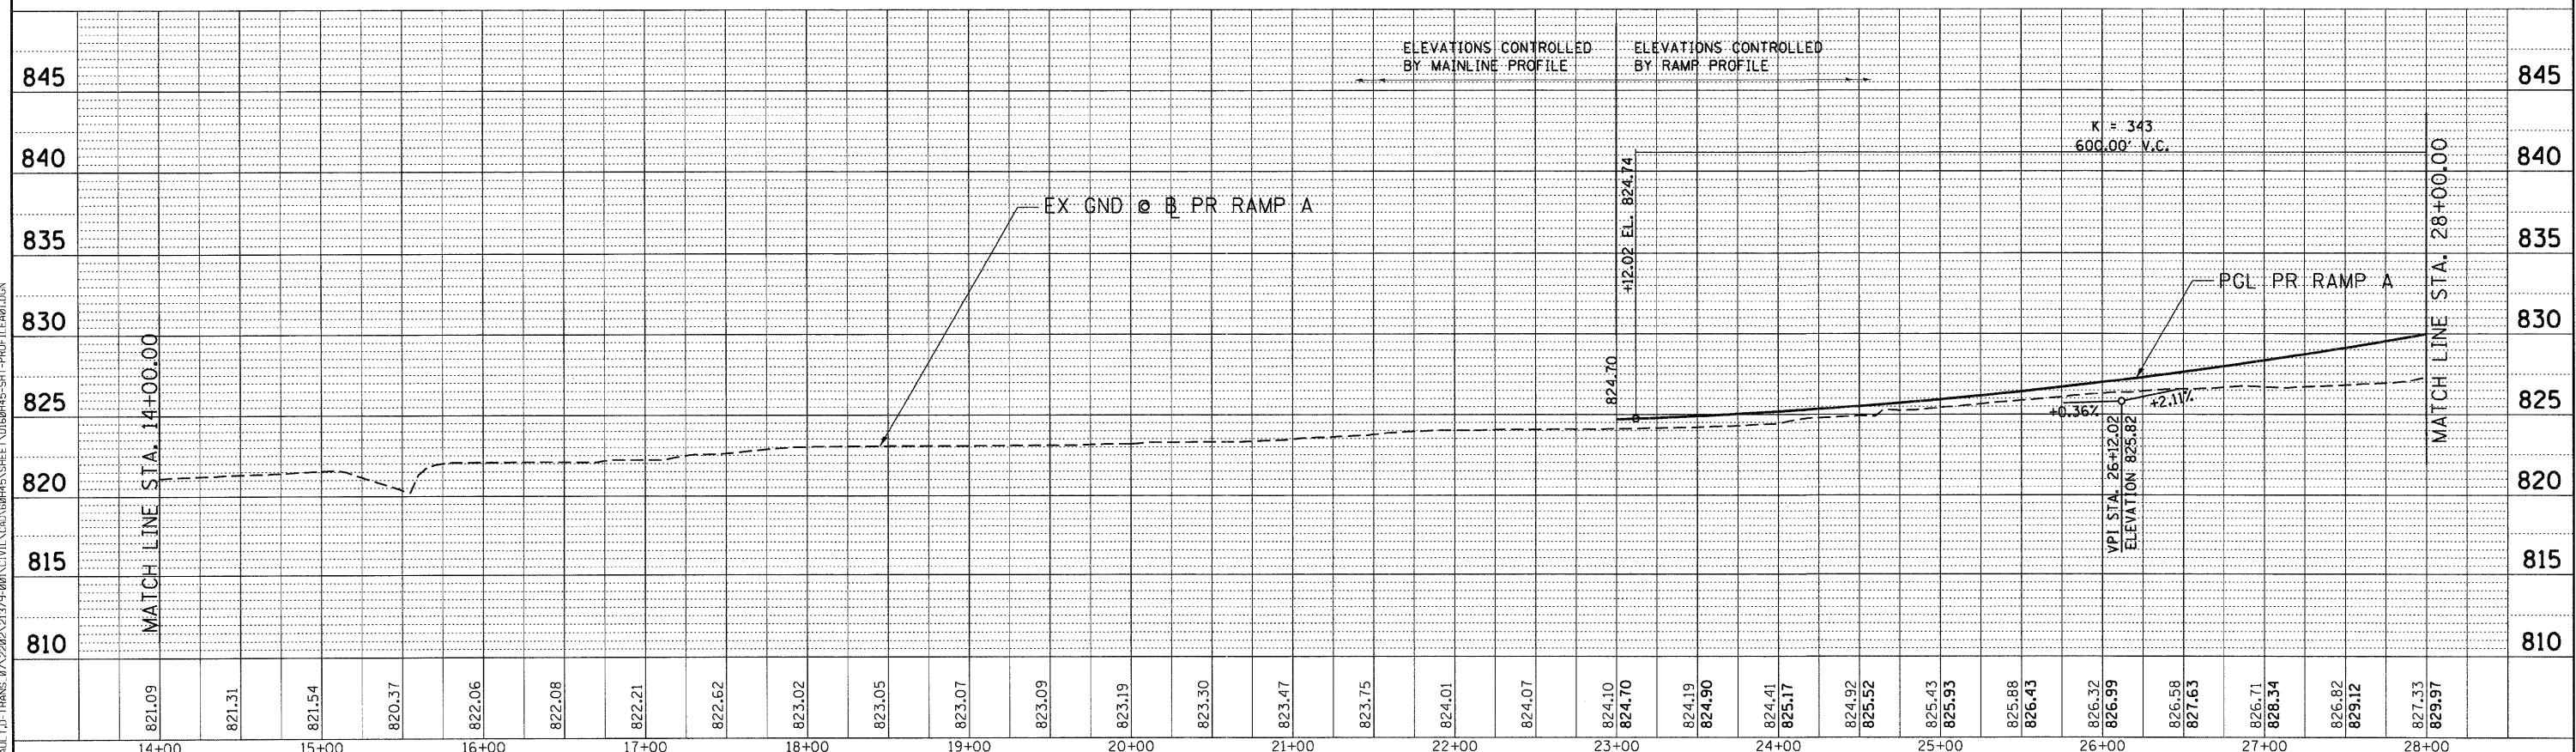

12-12-2011 12:45:07  
 \S:\6044\WAY\1.D-TRANS 87-2282\21379-001\CIVIL\CD\6044\5HEE1\DIS0445-SH1-PROF1.EAR\DIS0

FILE NAME = #FILE#	USER NAME = #USER#	DESIGNED - MRK	REVISED -	<b>STATE OF ILLINOIS</b> <b>DEPARTMENT OF TRANSPORTATION</b> FAP ROUTE 345 / US ROUTE 20	<b>ROADWAY PROFILE</b> <b>U.S. ROUTE 20</b> <b>WB EXIT RAMP A</b>		F.A.P. RTE. 345	SECTION 8R-R	COUNTY KANE	TOTAL SHEETS 794	SHEET NO. 71	
PLOT SCALE = #SCALE#	PLOT DATE = #DATE#	DRAWN - MRK	REVISED -		SCALE: HORIZ. 1"=50'	VERT. 1"=5'	STA. 0+00.00	TO STA. 28+00.00	CONTRACT NO. 60H45			
CHECKED - DDH	DATE - 12/16/11	CHECKED - DDH	REVISED -		FED. ROAD DIST. NO. [ILLINOIS] FED. AID PROJECT							