


**LEGEND**

- WORK AREA
- IMPACT ATTENUATOR
- TEMPORARY CONCRETE BARRIER
- TYPE II BARRICADES OR DRUMS WITH STEADY BURN MONODIRECTIONAL LIGHT (AT SPECIFIED SPACING)
- DIRECTION OF TRAFFIC FLOW
- SIGN
- VERTICAL PANELS WITH STEADY BURNING LIGHTS (AT SPECIFIED SPACING)
- ARROW BOARD
- TYPE III BARRICADE
- TEMPORARY PAVEMENT, CURRENT STAGE
- TEMPORARY PAVEMENT, PREVIOUS STAGES

**PAVEMENT MARKING LEGEND-US 20 WINTER SHUTDOWN**

- ⑫ EPOXY PVT MK LINE 4 (SOLID, WHITE)
- ⑬ EXOPY PVT MK LINE 4 (SOLID, YELLOW)
- ⑭ EPOXY PVT MK LINE 4 (2' DASH - 6' SKIP, WHITE)
- ⑮ EPOXY PVT MK LINE 4 (10' DASH - 30' SKIP, WHITE)
- ⑯ EPOXY PVT MK LINE 8 (SOLID, WHITE)
- ⑰ EPOXY PVT MK LINE 12 (SOLID, WHITE)
- ⑱ EPOXY PVT MK LINE 12 (SOLID, YELLOW)
- ⑲ EPOXY PVT MK LETTERS AND SYMBOLS
- ⑳ EPOXY PVT MK LINE 24 (SOLID, WHITE)

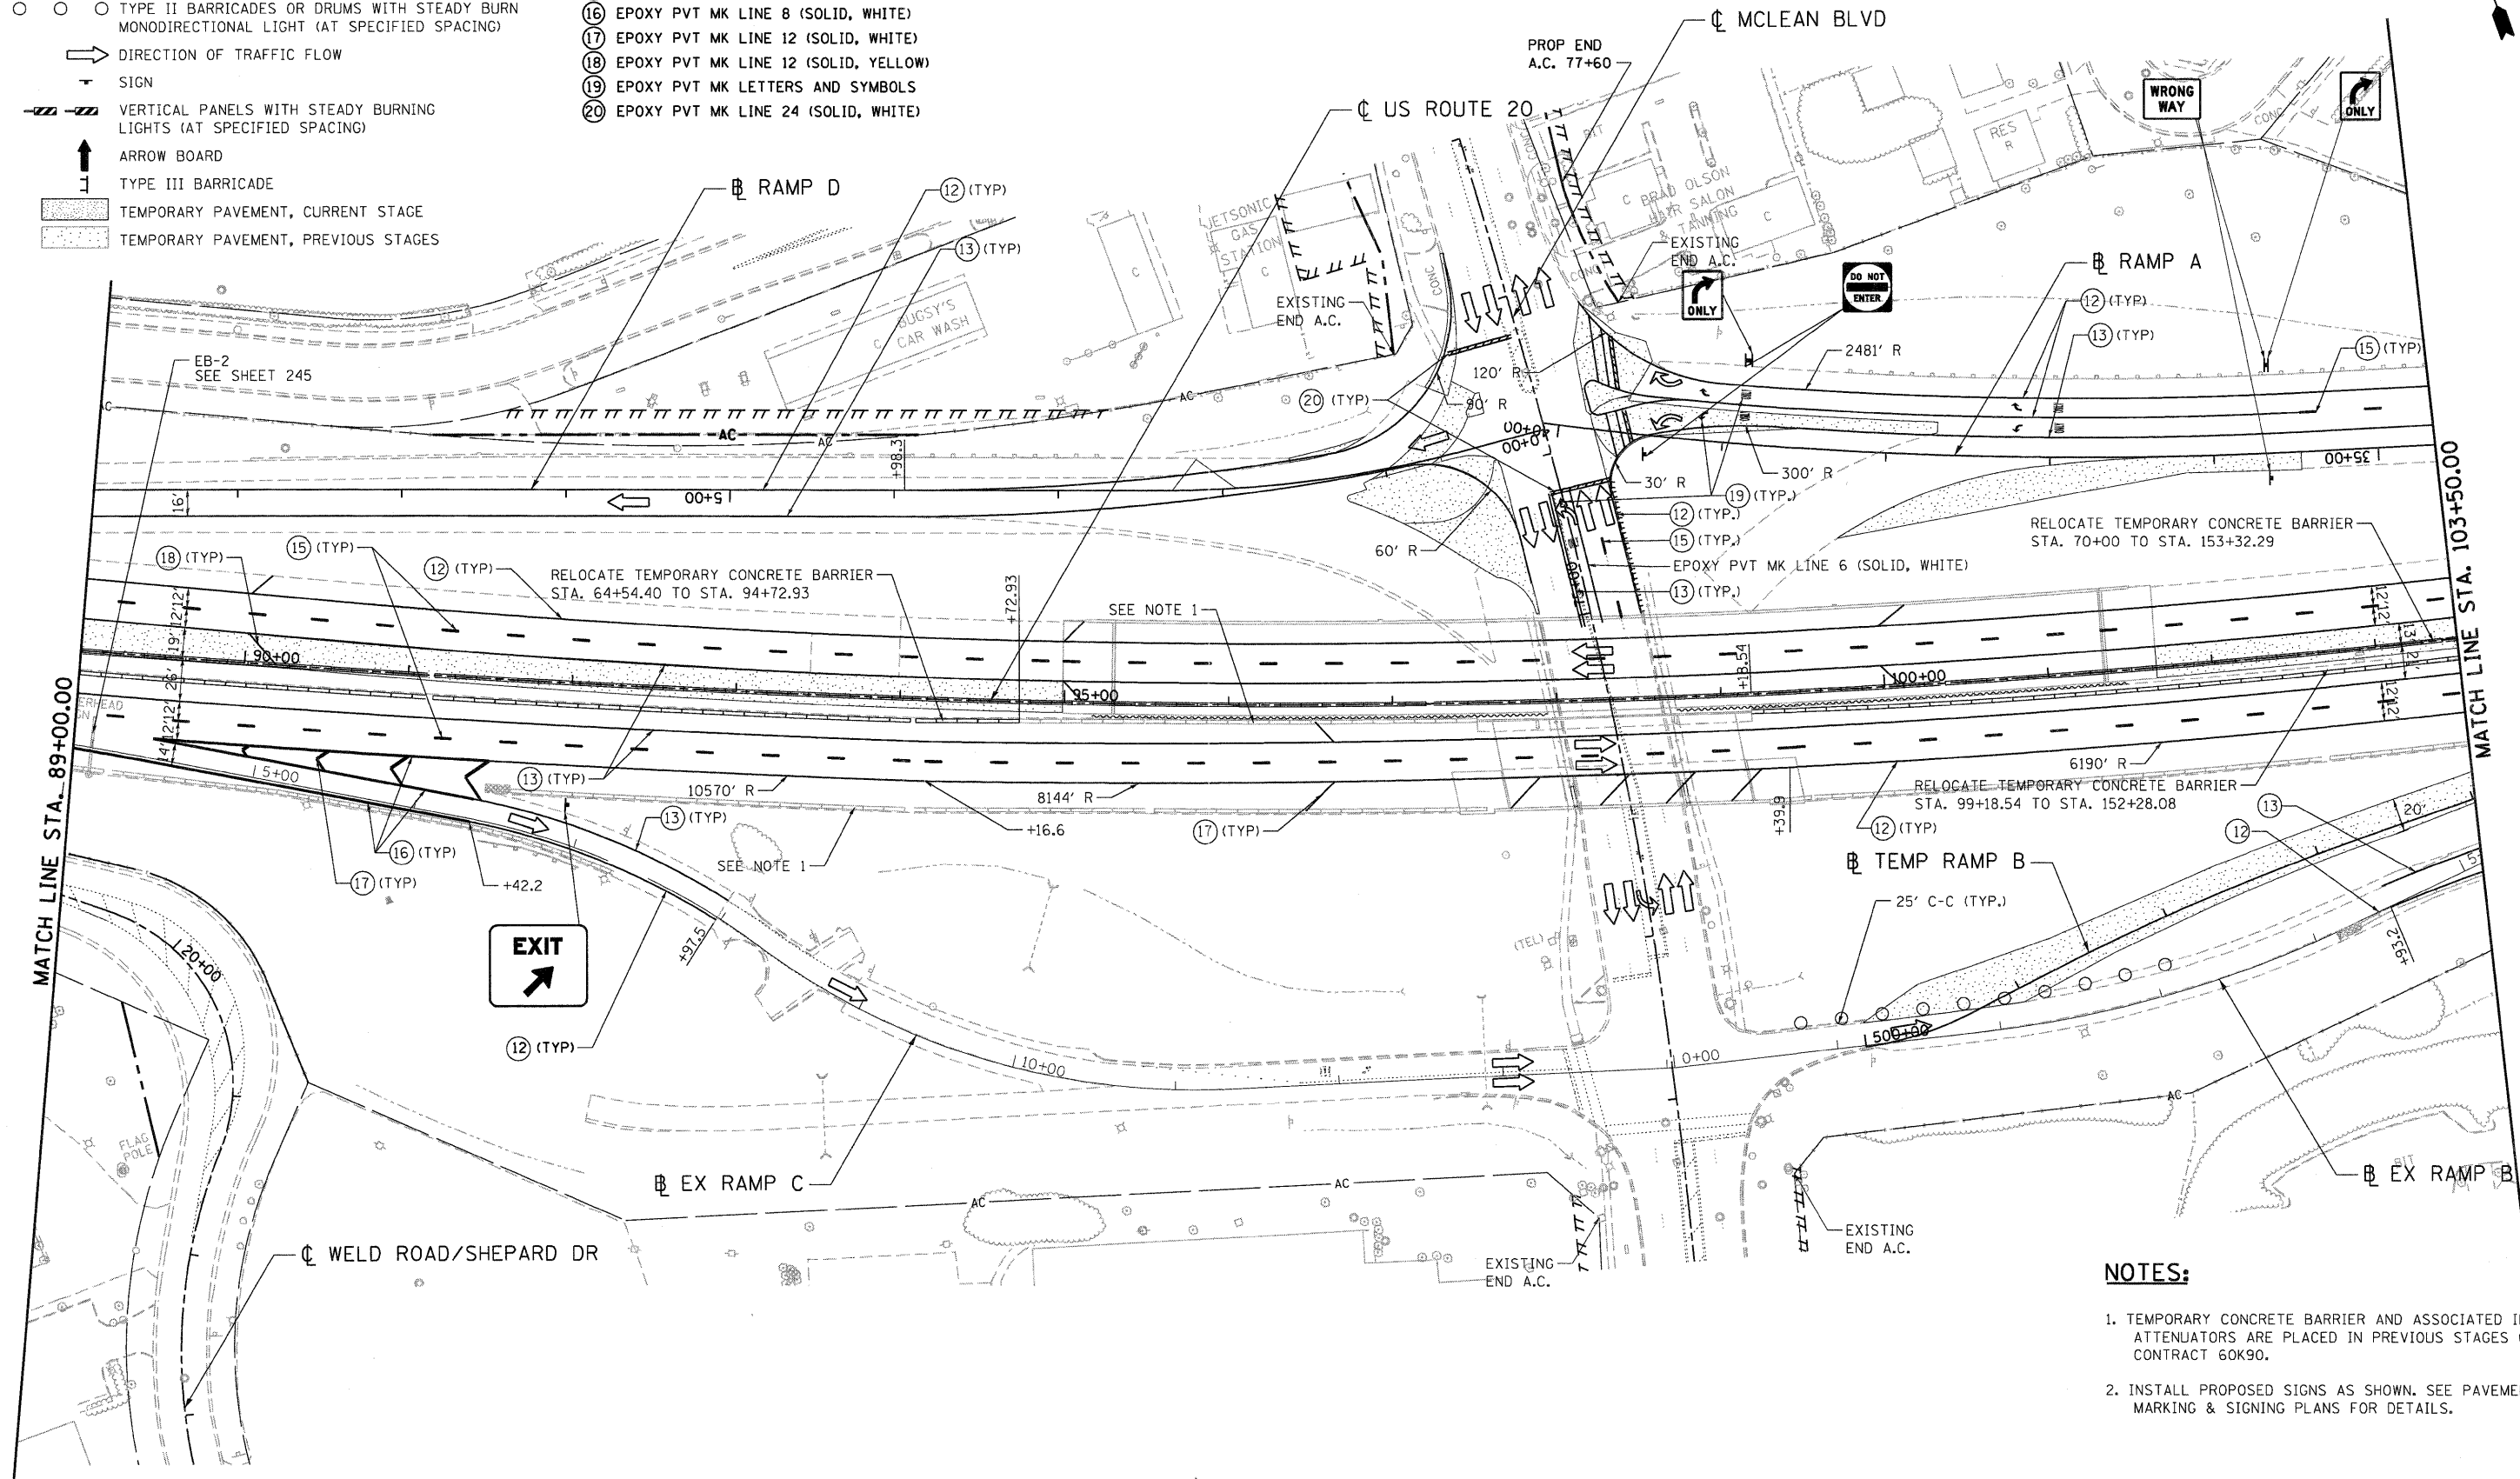

**NOTES:**

1. TEMPORARY CONCRETE BARRIER AND ASSOCIATED IMPACT ATTENUATORS ARE PLACED IN PREVIOUS STAGES OR CONTRACT 60K90.
2. INSTALL PROPOSED SIGNS AS SHOWN. SEE PAVEMENT MARKING & SIGNING PLANS FOR DETAILS.

\\D:\60445-BORDER\01.DGN, \\D:\60445-LEGEND.DGN, \\D:\60445-DRAIN\01.DGN, \\D:\60445-TOPO\01.DGN, \\D:\60445-STAGING\01.DGN, \\D:\60445-LEGEND.DGN, \\D:\60445-SIGN\01.DGN  
 \\D:\60445-BORDER\01.DGN, \\D:\60445-LEGEND.DGN, \\D:\60445-DRAIN\01.DGN, \\D:\60445-TOPO\01.DGN, \\D:\60445-STAGING\01.DGN, \\D:\60445-LEGEND.DGN, \\D:\60445-SIGN\01.DGN  
 12-14-2011, 10:05:11

FILE NAME = #FILEL#	USER NAME = #USER#	DESIGNED - AMB	REVISED -	<b>STATE OF ILLINOIS</b>	<b>STAGING AND TRAFFIC CONTROL</b>	F.A.P. RTE. 345	SECTION 8R-R	COUNTY KANE	TOTAL SHEETS 794	SHEET NO. 174
TENG & ASSOCIATES, INC. ENGINEERS/ARCHITECTS/PLANNERS CHICAGO, ILLINOIS				DEPARTMENT OF TRANSPORTATION FAP ROUTE 345 / US ROUTE 20	STAGE WINTER SHUTDOWN U.S. ROUTE 20	SCALE: 1"=50'		CONTRACT NO. 60H45		
PLOT SCALE = #SCALE#		CHECKED - PB		DATE - 12/16/11		SHEET NO. OF		STA. 89+00.00 TO STA. 103+50.00		FED. ROAD DIST. NO. [ILLINOIS] FED. AID PROJECT