




\D:\168\45-STAGING\01.DGN, \D:\168\45-STAGING\02.DGN, \D:\168\45-STAGING\03.DGN, \D:\168\45-STAGING\04.DGN, \D:\168\45-STAGING\05.DGN, \D:\168\45-STAGING\06.DGN, \D:\168\45-STAGING\07.DGN, \D:\168\45-STAGING\08.DGN, \D:\168\45-STAGING\09.DGN, \D:\168\45-STAGING\10.DGN, \D:\168\45-STAGING\11.DGN, \D:\168\45-STAGING\12.DGN, \D:\168\45-STAGING\13.DGN, \D:\168\45-STAGING\14.DGN, \D:\168\45-STAGING\15.DGN, \D:\168\45-STAGING\16.DGN, \D:\168\45-STAGING\17.DGN, \D:\168\45-STAGING\18.DGN, \D:\168\45-STAGING\19.DGN, \D:\168\45-STAGING\20.DGN, \D:\168\45-STAGING\21.DGN, \D:\168\45-STAGING\22.DGN, \D:\168\45-STAGING\23.DGN, \D:\168\45-STAGING\24.DGN, \D:\168\45-STAGING\25.DGN, \D:\168\45-STAGING\26.DGN, \D:\168\45-STAGING\27.DGN, \D:\168\45-STAGING\28.DGN, \D:\168\45-STAGING\29.DGN, \D:\168\45-STAGING\30.DGN, \D:\168\45-STAGING\91.DGN, \D:\168\45-STAGING\92.DGN, \D:\168\45-STAGING\93.DGN, \D:\168\45-STAGING\94.DGN, \D:\168\45-STAGING\95.DGN, \D:\168\45-STAGING\96.DGN, \D:\168\45-STAGING\97.DGN, \D:\168\45-STAGING\98.DGN, \D:\168\45-STAGING\99.DGN, \D:\168\45-STAGING\100.DGN

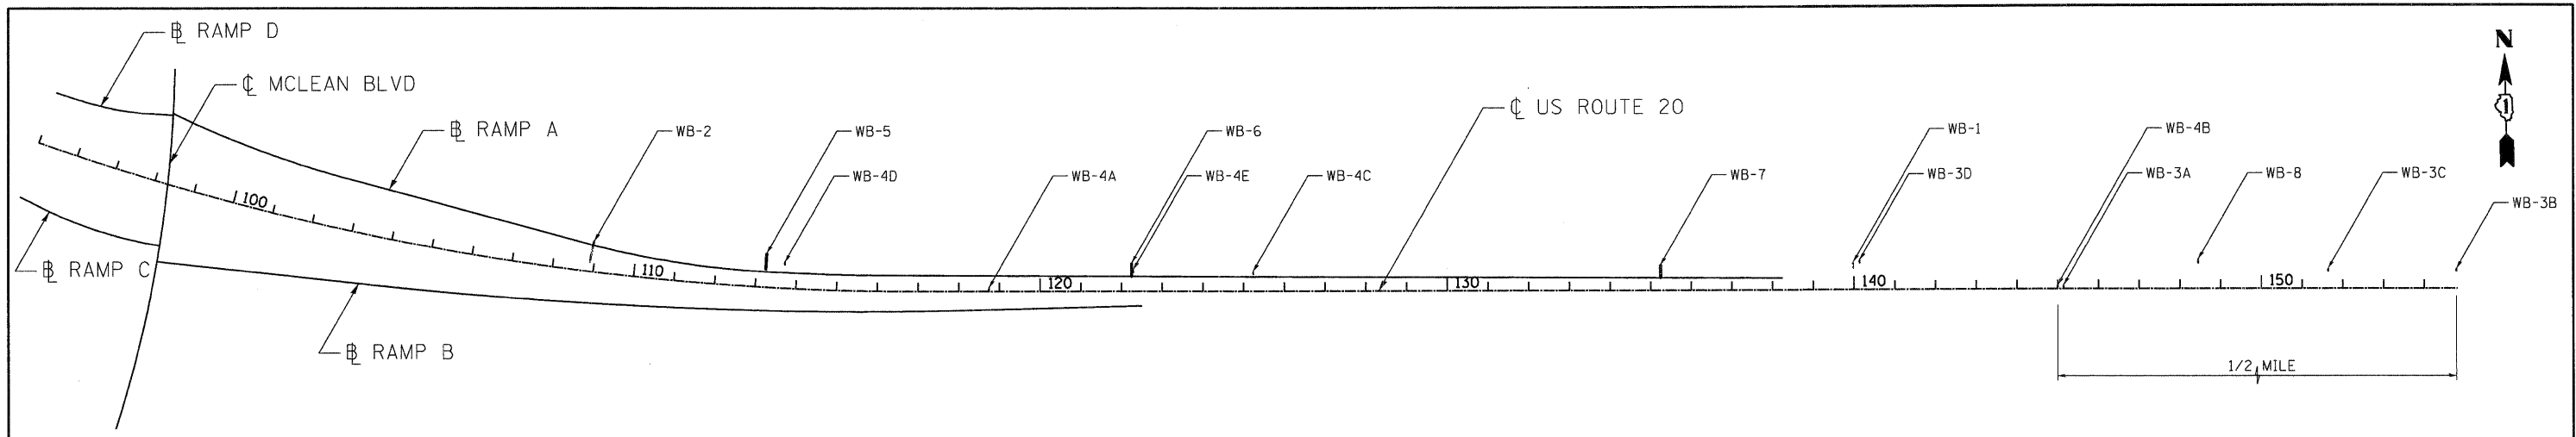


WB - PRESTAGE 1A WB - STAGE 1A WB - STAGE 1B WB - STAGE 1C WB - STAGE 1D WB - WINTER SHUTDOWN WB - STAGE 2A WB - STAGE 2B WB - STAGE 3

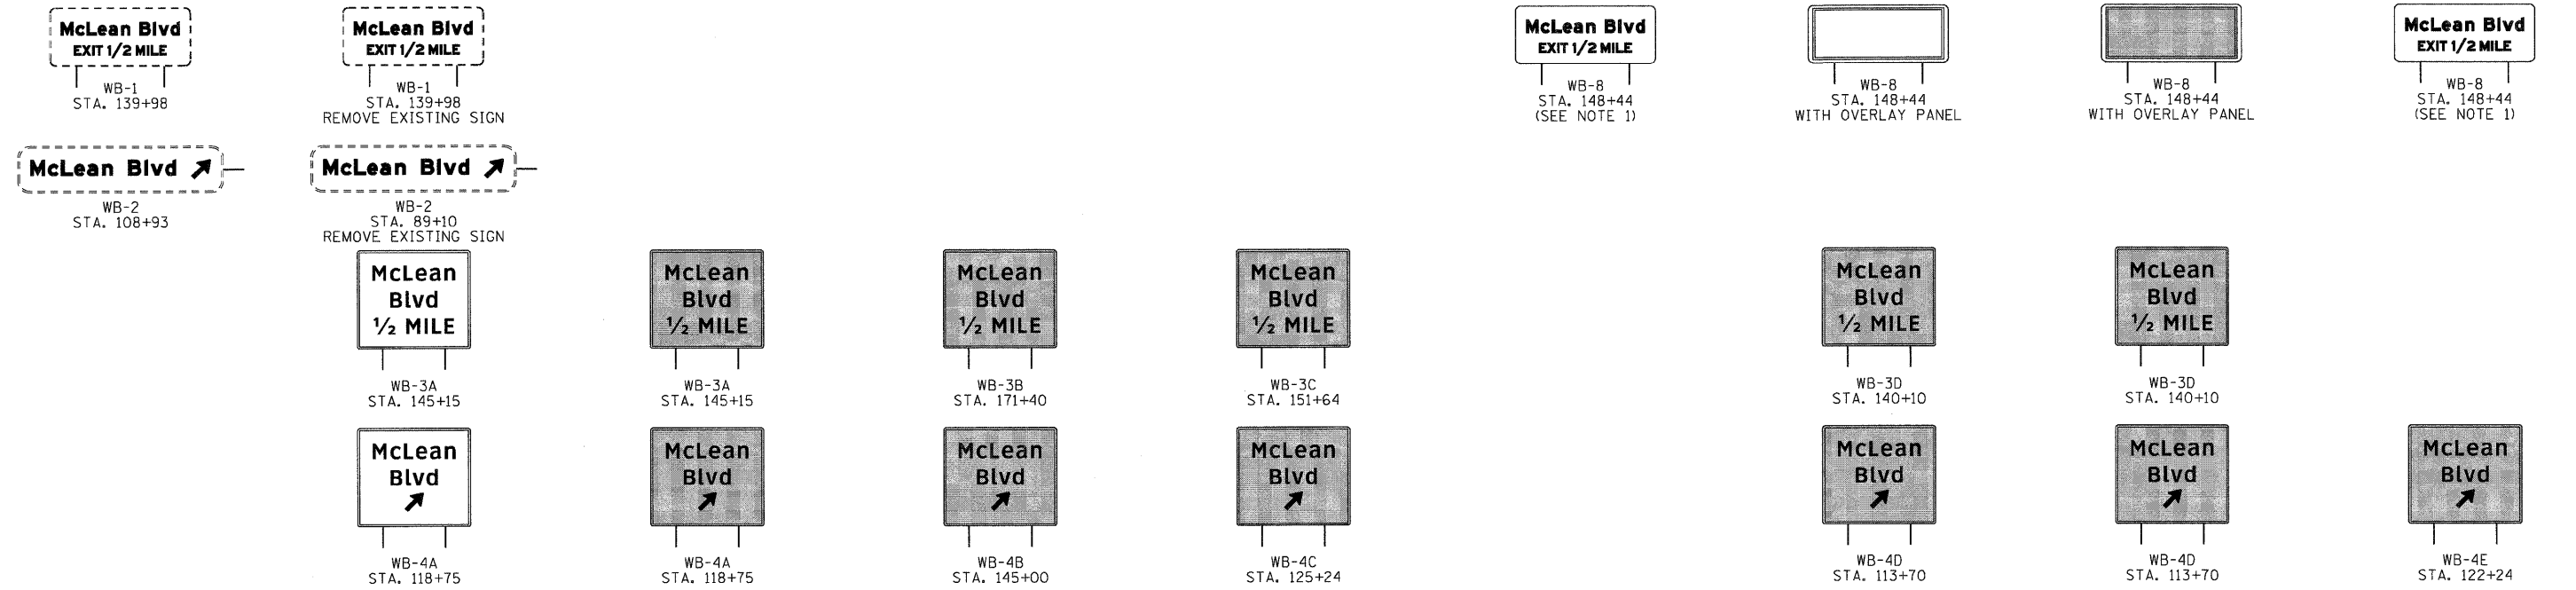

LEGEND

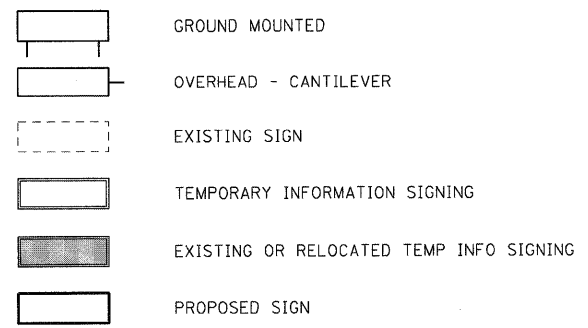

NOTES:
 1. SEE FINAL SIGNING PLANS AND SIGN STRUCTURE PLANS FOR DETAILS.

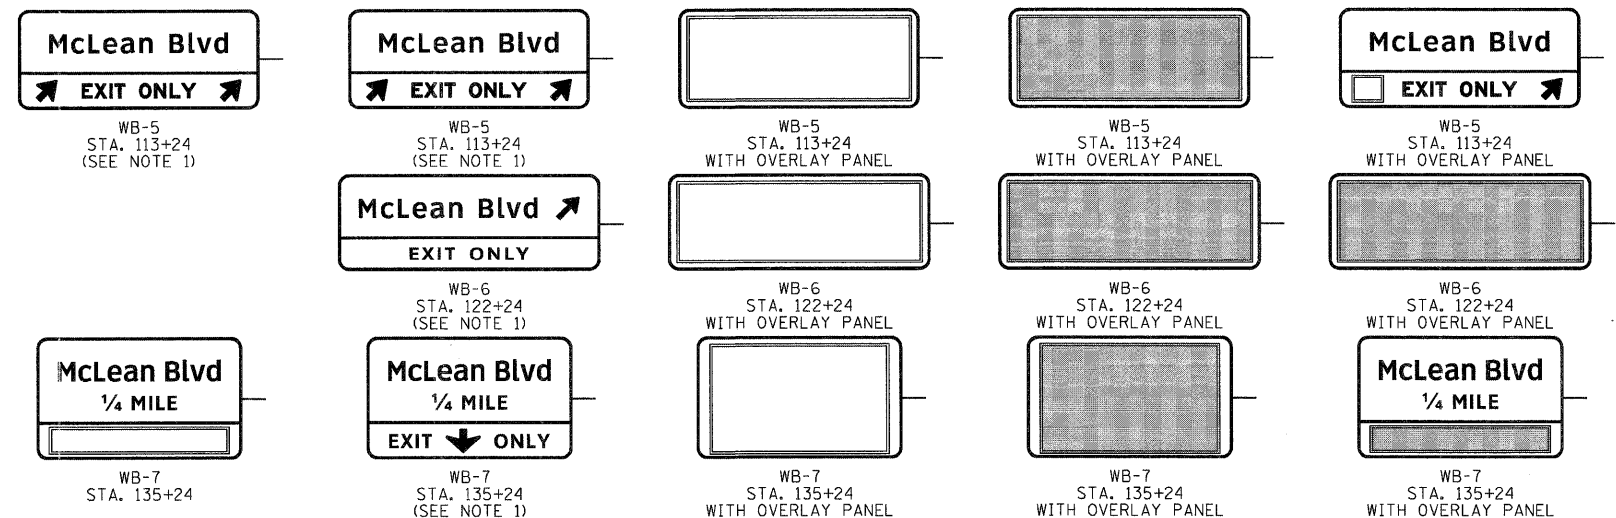

TENG & ASSOCIATES, INC. ENGINEERS/ARCHITECTS/PLANNERS CHICAGO, ILLINOIS	FILE NAME = #FILE#	USER NAME = #USER#	DESIGNED - RJS DRAWN - RJS CHECKED - DDH DATE - 12/16/11	REVISED - REVISED - REVISED - REVISED -	STATE OF ILLINOIS DEPARTMENT OF TRANSPORTATION FAP ROUTE 345 / US ROUTE 20	STAGING AND TRAFFIC CONTROL TEMPORARY SIGNING PLAN U.S. ROUTE 20 - WB	F.A.P. RTE. 345	SECTION 8R-R	COUNTY KANE	TOTAL SHEETS 794	SHEET NO. 246	CONTRACT NO. 60H45
	SCALE: N.T.S.		SHEET NO. OF	STA. 95+00.00 TO STA. 155+00.0			FED. ROAD DIST. NO. ILLINOIS FED. AID PROJECT					