


**TYPICAL FRONT ELEVATION**  
With lights and handrail omitted for clarity.

Walkway and truss grating dimensions are nominal and may vary (width ±1/2", depth ±1/2") based on available standard widths.

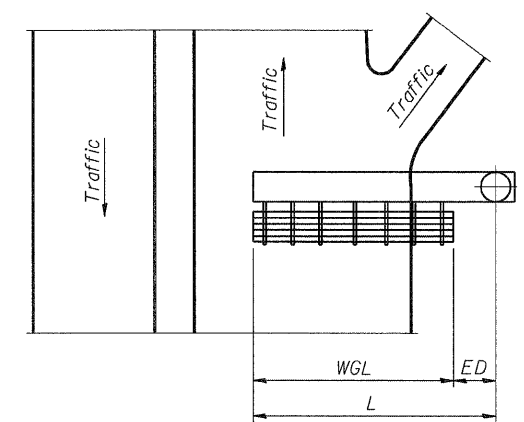


**PLAN**  
**WALKWAY AND HANDRAIL SKETCH**  
(Road plan beneath truss varies)

**WALKWAYS ARE NOT INCLUDED WITH PROPOSED CANTILEVERS**

Structure Number	Station	WGL	ED	TGL
1C045U020R015.1	83+50.00	N/A	N/A	30'-6"
1C045U020L015.7	113+23.91	N/A	N/A	38'-6"
1C045U020L015.8	122+24.46	N/A	N/A	34'-6"
1C045U020L016.0	135+24.28	N/A	N/A	31'-6"

**Notes:**  
 \* Space walkway brackets WF(A-N)4x3.06 and sign brackets WF(A-N)4x1.79 for efficiency and within limits shown:  
 $f = 12''$  maximum,  $4''$  minimum (End of sign to  $\phi$  of nearest bracket)  
 $g = 12''$  maximum,  $4''$  minimum (End of walkway to  $\phi$  of nearest bracket)  
 $h = 6'-0''$  maximum ( $\phi$  to  $\phi$  sign and/or walkway support brackets, WF(A-N)4x1.79 or WF(A-N)4x3.06)  
 \*\*\* If walkway bracket at safety chain location is behind sign, add angle to bracket. See alternate safety chain attachment on base sheet OSC-A-8  
 For details of sign placement, sign/walkway brackets, truss and walkway gratings, grating splices and Section B-B, see Base Sheet OSC-A-7.  
 For details of handrail, handrail joint, safety chain and Details F and G, see Base Sheet OSC-A-8.

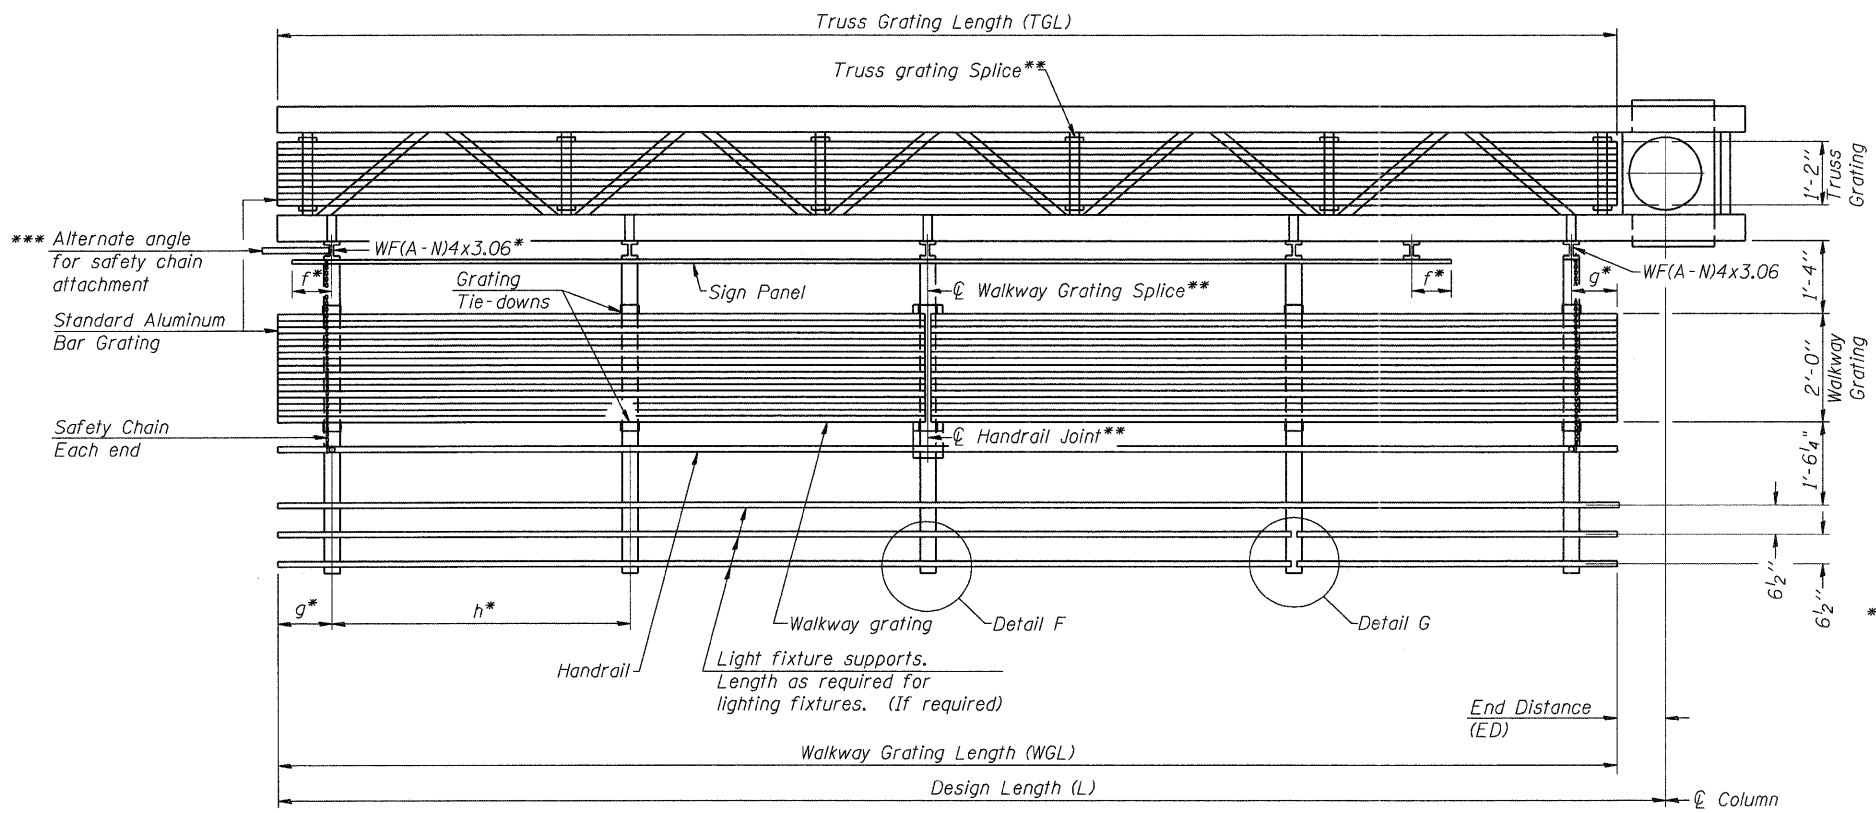

**SECTION A-A**

Truss grating to facilitate inspection shall run full length of cantilevers. Cost of truss grating is included in Overhead Sign Structure Cantilever.  
 Handrail and walkway grating shall span a minimum of three brackets between splices.  
 \*\* Use and location of handrail joints or grating splices are optional, based on lengths needed and material availability.  

$$TGL = L - \left( \frac{\text{Post O.D.}}{2} + 6'' \right)$$

**BRACKET TABLE**

Sign Width		Number Brackets Required
Greater Than	Less Than or Equal To	
8'-0"	8'-0"	2
14'-0"	14'-0"	3
20'-0"	20'-0"	4
26'-0"	26'-0"	5
32'-0"	32'-0"	6

OSC-A-6 7-1-10 (modified)