


Restoration of Work Area. Restoration of the traffic signal work area shall be incidental to the related pay item such as foundation, conduit, handhole, trench and backfill, etc., and no extra compensation shall be allowed. All roadway surfaces such as shoulders, medians, sidewalks, pavement, etc. shall be replaced in kind. All damage to mowed lawns shall be replaced with an approved sod, and all damage to unmowed fields shall be seeded in accordance with Standard Specifications 252 and 250 respectively.

THE TRAFFIC SIGNAL CONTROL EQUIPMENT FOR THIS PROJECT SHALL BE "EAGLE" TO MATCH THE EXISTING ADJACENT SYSTEM.

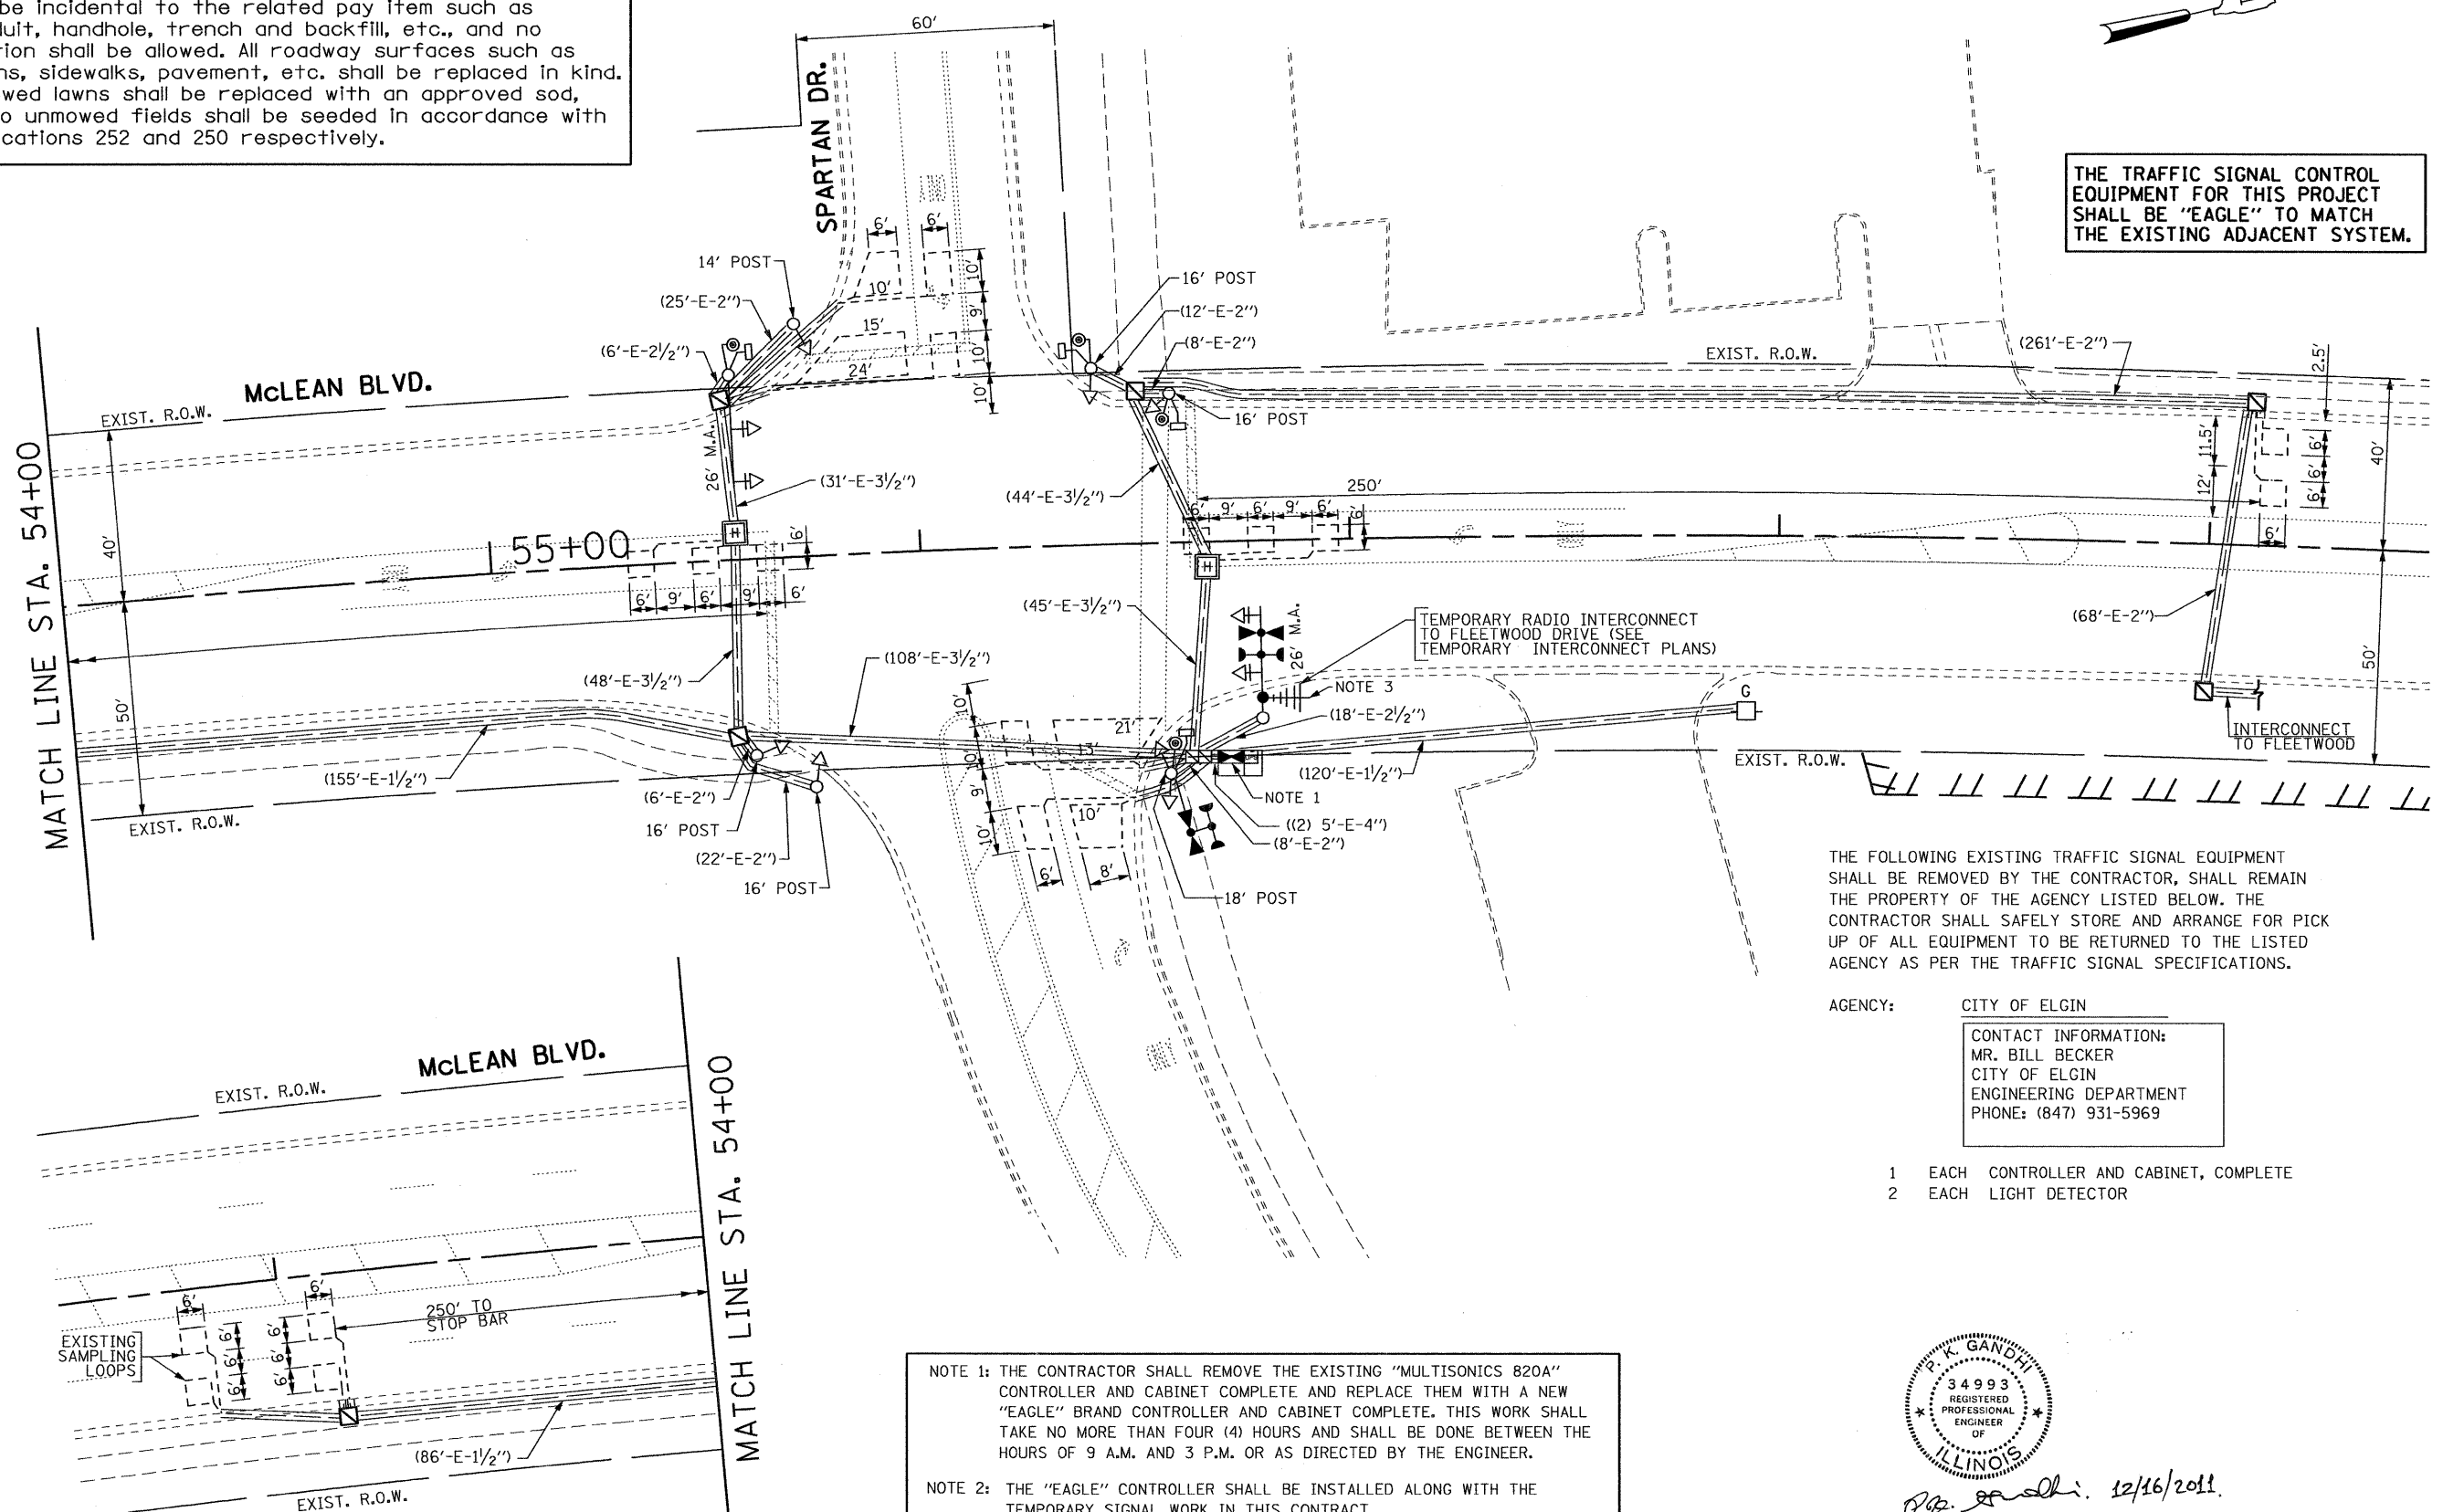

THE FOLLOWING EXISTING TRAFFIC SIGNAL EQUIPMENT SHALL BE REMOVED BY THE CONTRACTOR, SHALL REMAIN THE PROPERTY OF THE AGENCY LISTED BELOW. THE CONTRACTOR SHALL SAFELY STORE AND ARRANGE FOR PICK UP OF ALL EQUIPMENT TO BE RETURNED TO THE LISTED AGENCY AS PER THE TRAFFIC SIGNAL SPECIFICATIONS.

AGENCY: CITY OF ELGIN  
 CONTACT INFORMATION:  
 MR. BILL BECKER  
 CITY OF ELGIN  
 ENGINEERING DEPARTMENT  
 PHONE: (847) 931-5969

- 1 EACH CONTROLLER AND CABINET, COMPLETE
- 2 EACH LIGHT DETECTOR

NOTE 1: THE CONTRACTOR SHALL REMOVE THE EXISTING "MULTISONICS 820A" CONTROLLER AND CABINET COMPLETE AND REPLACE THEM WITH A NEW "EAGLE" BRAND CONTROLLER AND CABINET COMPLETE. THIS WORK SHALL TAKE NO MORE THAN FOUR (4) HOURS AND SHALL BE DONE BETWEEN THE HOURS OF 9 A.M. AND 3 P.M. OR AS DIRECTED BY THE ENGINEER.

NOTE 2: THE "EAGLE" CONTROLLER SHALL BE INSTALLED ALONG WITH THE TEMPORARY SIGNAL WORK IN THIS CONTRACT.

NOTE 3: THE TEMPORARY WIRELESS INTERCONNECT SHALL BE DISCONNECTED AT THE CONTROLLER AND REMOVED AFTER THE PROPOSED FIBER OPTIC INTERCONNECT SYSTEM IS IN PLACE AND IN OPERATION.



*P.K. Gandhi*, 12/16/2011

P.K. GANDHI, P.E.  
 NO. 062-034993  
 EXPIRES: 11/30/2013  
 SHEETS 385-441

FILE NAME =	USER NAME = #USER#	DESIGNED - PKG	REVISED -	<b>STATE OF ILLINOIS DEPARTMENT OF TRANSPORTATION</b>	<b>TRAFFIC SIGNAL MODIFICATION PLAN McLEAN BOULEVARD AT SPARTAN DRIVE</b>			F.A.P. RTE. 345	SECTION BR-R	COUNTY KANE	TOTAL SHEETS 794	SHEET NO. 391
#FILE#		DRAWN - MAA, EA	REVISED -		SCALE: 1"=20'	SHEET NO. OF SHEETS	STA. TO STA.	CONTRACT NO. 60H45				
		CHECKED - PKG	REVISED -					FED. ROAD DIST. NO. ILLINOIS FED. AID PROJECT				
		DATE - 12/16/2011	REVISED -									