


MATCH LINE "A"

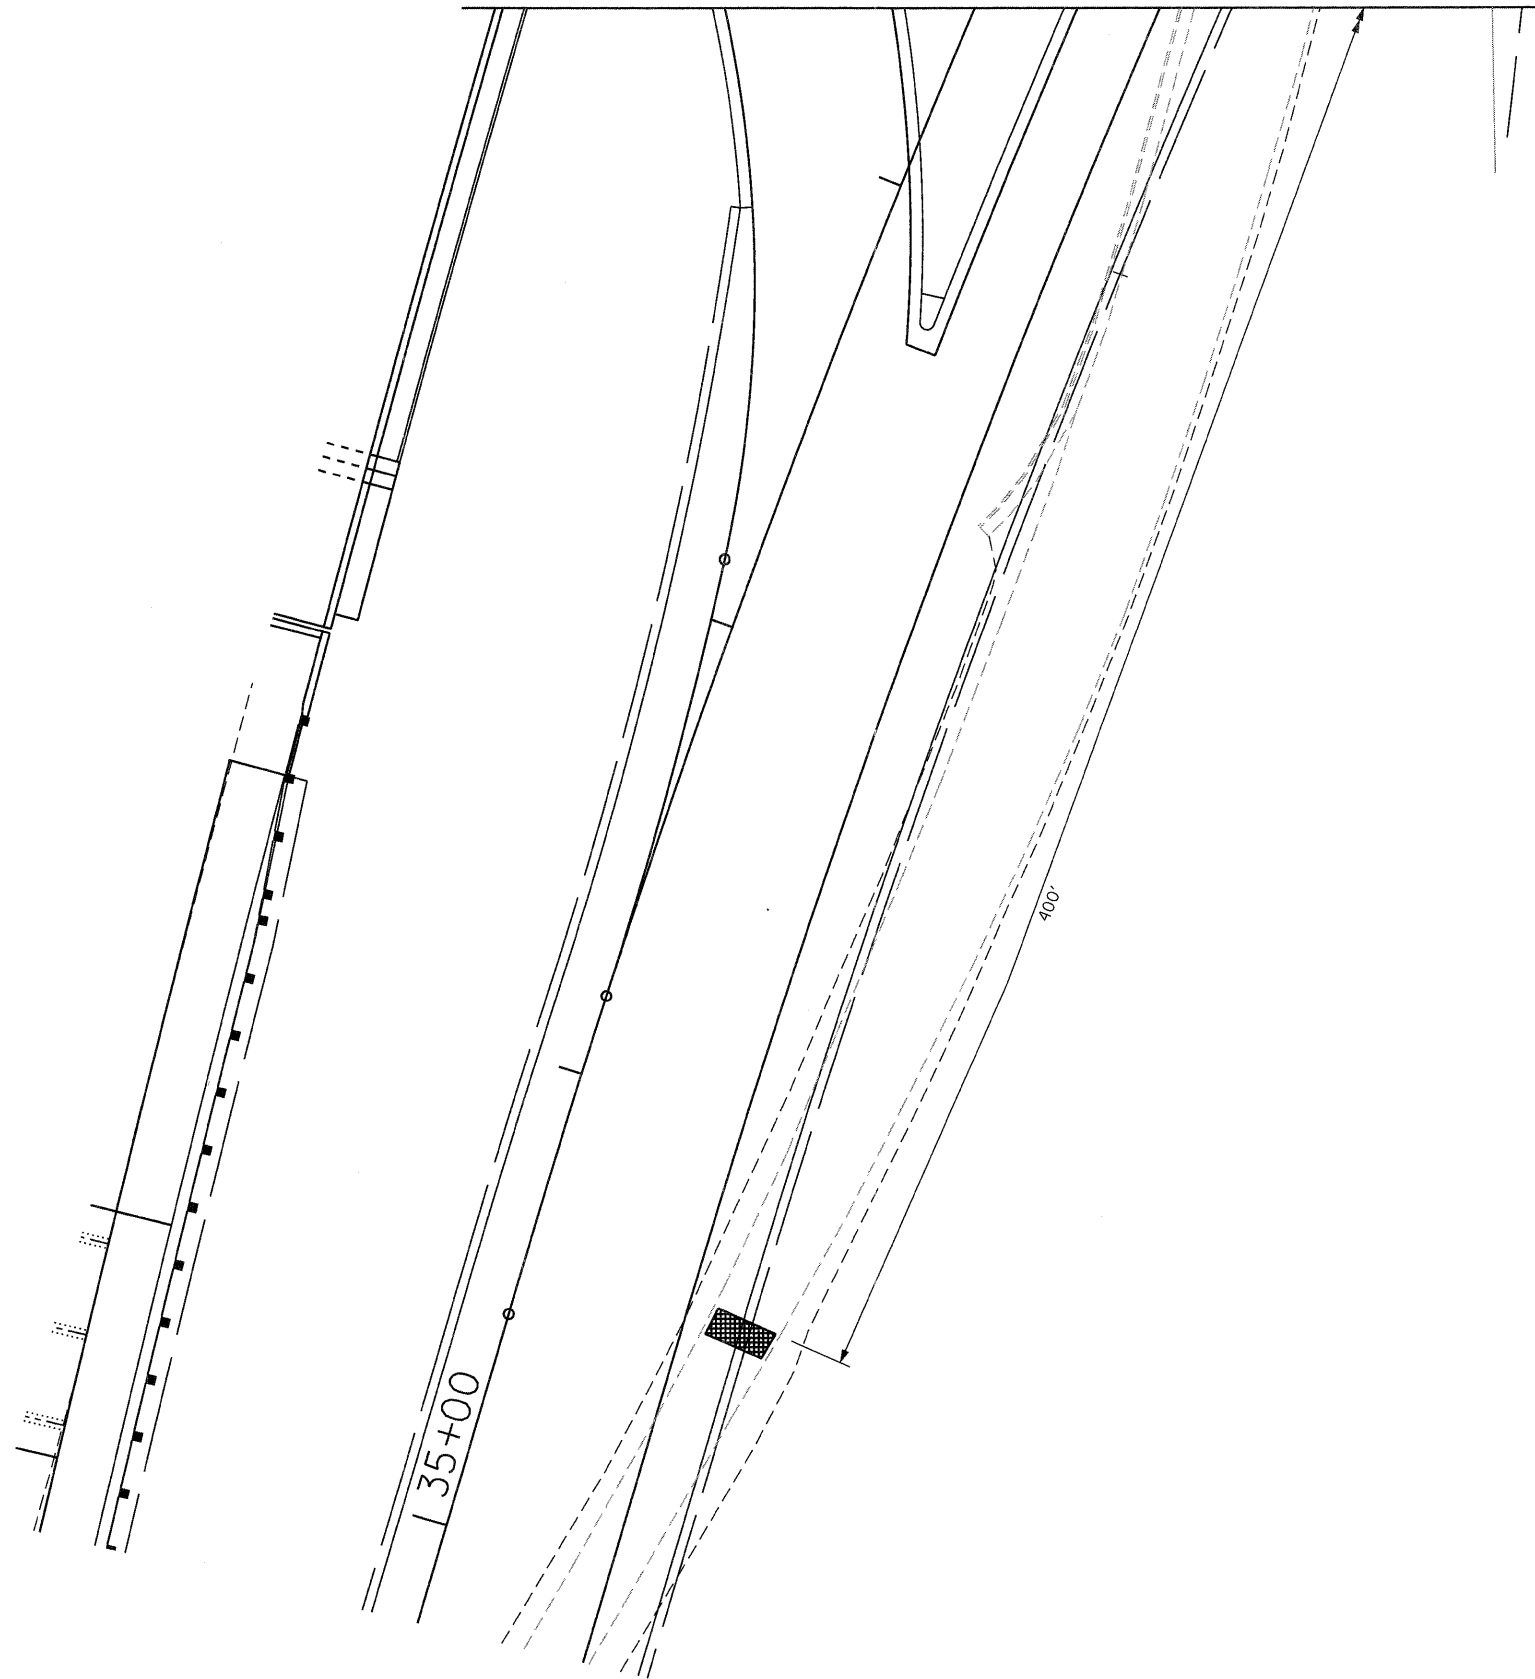

THE TRAFFIC SIGNAL CONTROL EQUIPMENT FOR THIS PROJECT SHALL BE "EAGLE" TO MATCH THE EXISTING ADJACENT SYSTEM.

FILE NAME = *FILEL*	USER NAME = *USER*	DESIGNED - PKG	REVISED -	<b>STATE OF ILLINOIS DEPARTMENT OF TRANSPORTATION</b>	<b>TEMPORARY TRAFFIC SIGNAL INSTALLATION PLAN</b>			F.A.P. RTE.	SECTION	COUNTY	TOTAL SHEETS	SHEET NO.
	PLOT SCALE = *SCALE*	DRAWN - MAA, EA	REVISED -		345	8R-R	KANE	794	410			
	PLOT DATE = *DATE*	CHECKED - PKG	REVISED -		<b>McLEAN BOULEVARD AT NORTH RAMPS OF US RTE. 20</b>			CONTRACT NO. 60H45				
		DATE - 12/16/2011	REVISED -		<b>PRE-STAGE, STAGE IA, AND STAGE IC (SHEET 2 OF 7)</b>			ILLINOIS FED. AID PROJECT				
				SCALE: 1"=20'	SHEET NO.	OF	SHEETS	STA.	TO STA.			