


FINAL SURVEY	SURVEYED	BY	DATE
NOTE BOOK	PLOTTED		
AREAS CHECKED	TEMPLATE		
	AREAS CHECKED		

ORIGINAL SURVEY	SURVEYED	BY	DATE
NOTE BOOK	PLOTTED		
AREAS CHECKED	TEMPLATE		
	AREAS CHECKED		

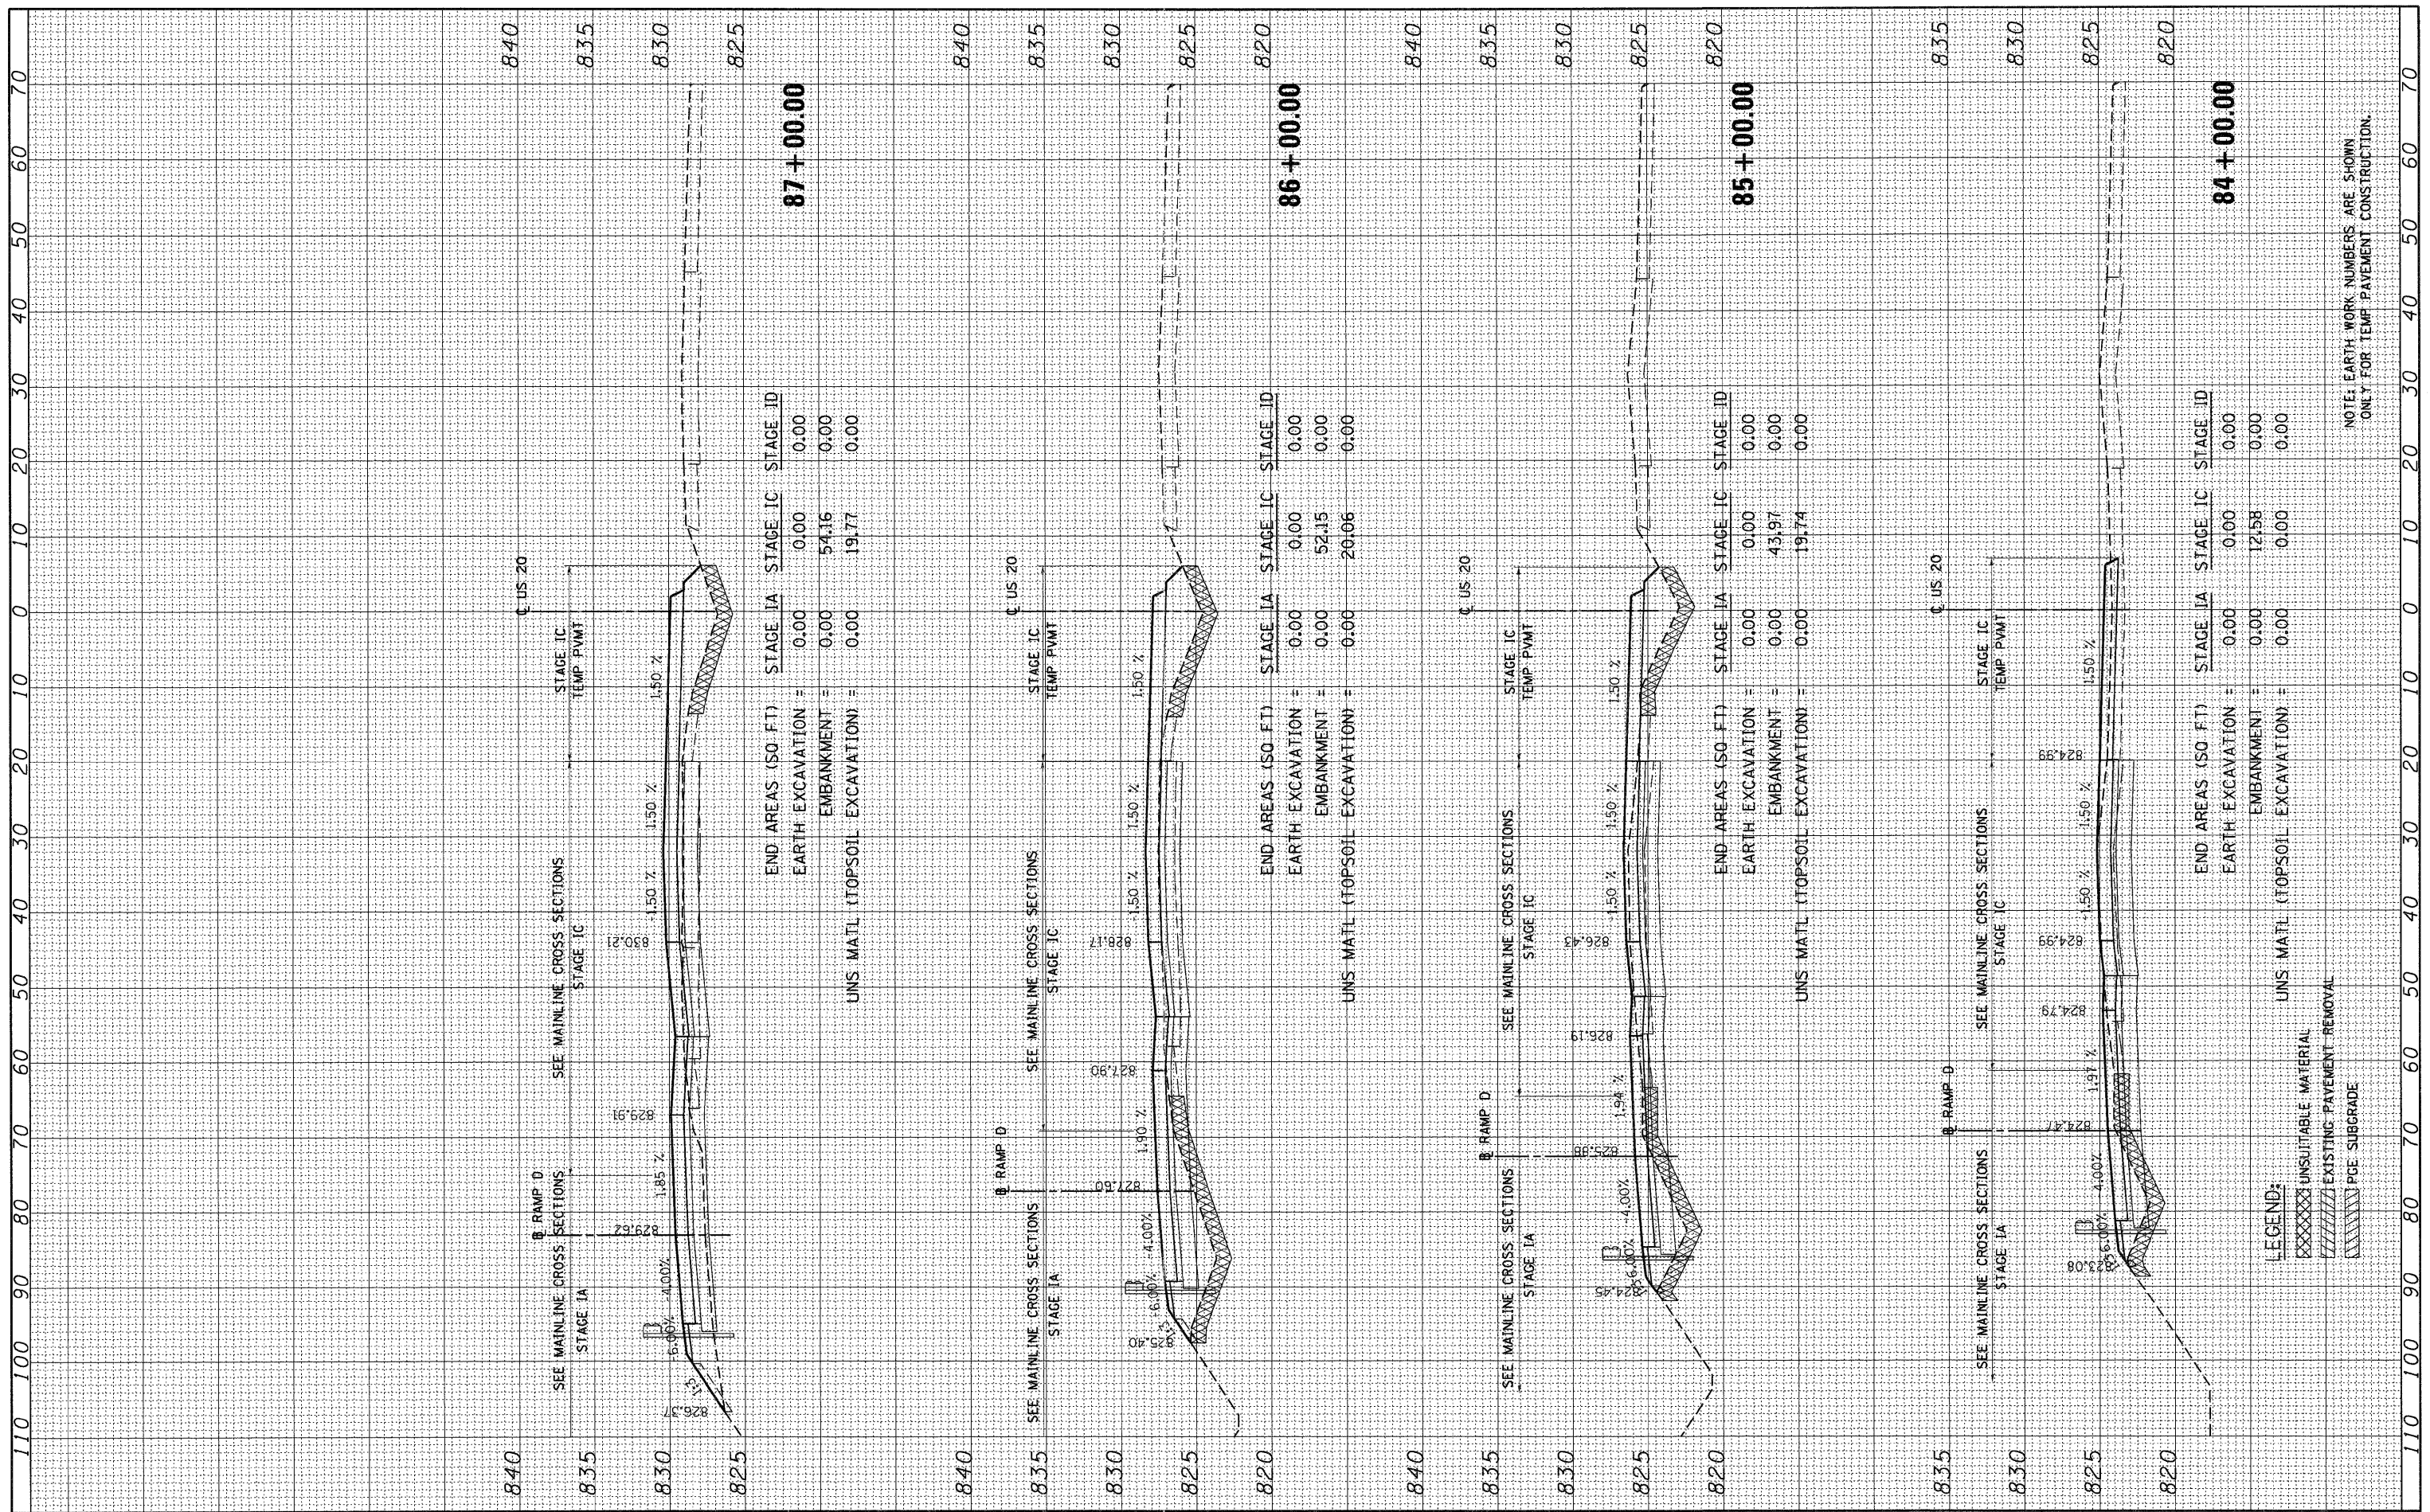

NOTE: EARTH WORK NUMBERS ARE SHOWN ONLY FOR TEMP. PAVEMENT CONSTRUCTION.

LEGEND:
 XXXXXX UNSUITABLE MATERIAL
 XXXXXX EXISTING PAVEMENT REMOVAL
 XXXXXX PGE SUBGRADE

FILE NAME =	USER NAME = #USER#
#FILEL#	

DESIGNED - MRK	REVISED -
DRAWN - MRK	REVISED -
CHECKED - DDH	REVISED -
DATE - 12/16/11	REVISED -

PLT SCALE = #SCALE#
PLT DATE = #DATE#

STATE OF ILLINOIS
DEPARTMENT OF TRANSPORTATION

US20 MEDIAN TEMP PVMT CROSS SECTIONS - STAGE IA, IC AND ID

SCALE: HORIZ. 1"=10' VERT. 1"=5' STA. 84+00.00 TO STA. 87+00.00

F.A. RTE.	SECTION	COUNTY	TOTAL SHEETS	SHEET NO.
345	8R-R	KANE	794	569
CONTRACT NO. 60H45				
ILLINOIS FED. AID PROJECT				