


FINAL SURVEY	SURVEYED	BY	DATE
NOTE BOOK	PLOTTED		
AREAS	TEMPLATE		
CHECKED	AREAS		
	CHECKED		

ORIGINAL SURVEY	SURVEYED	BY	DATE
NOTE BOOK	PLOTTED		
AREAS	TEMPLATE		
CHECKED	AREAS		
	CHECKED		

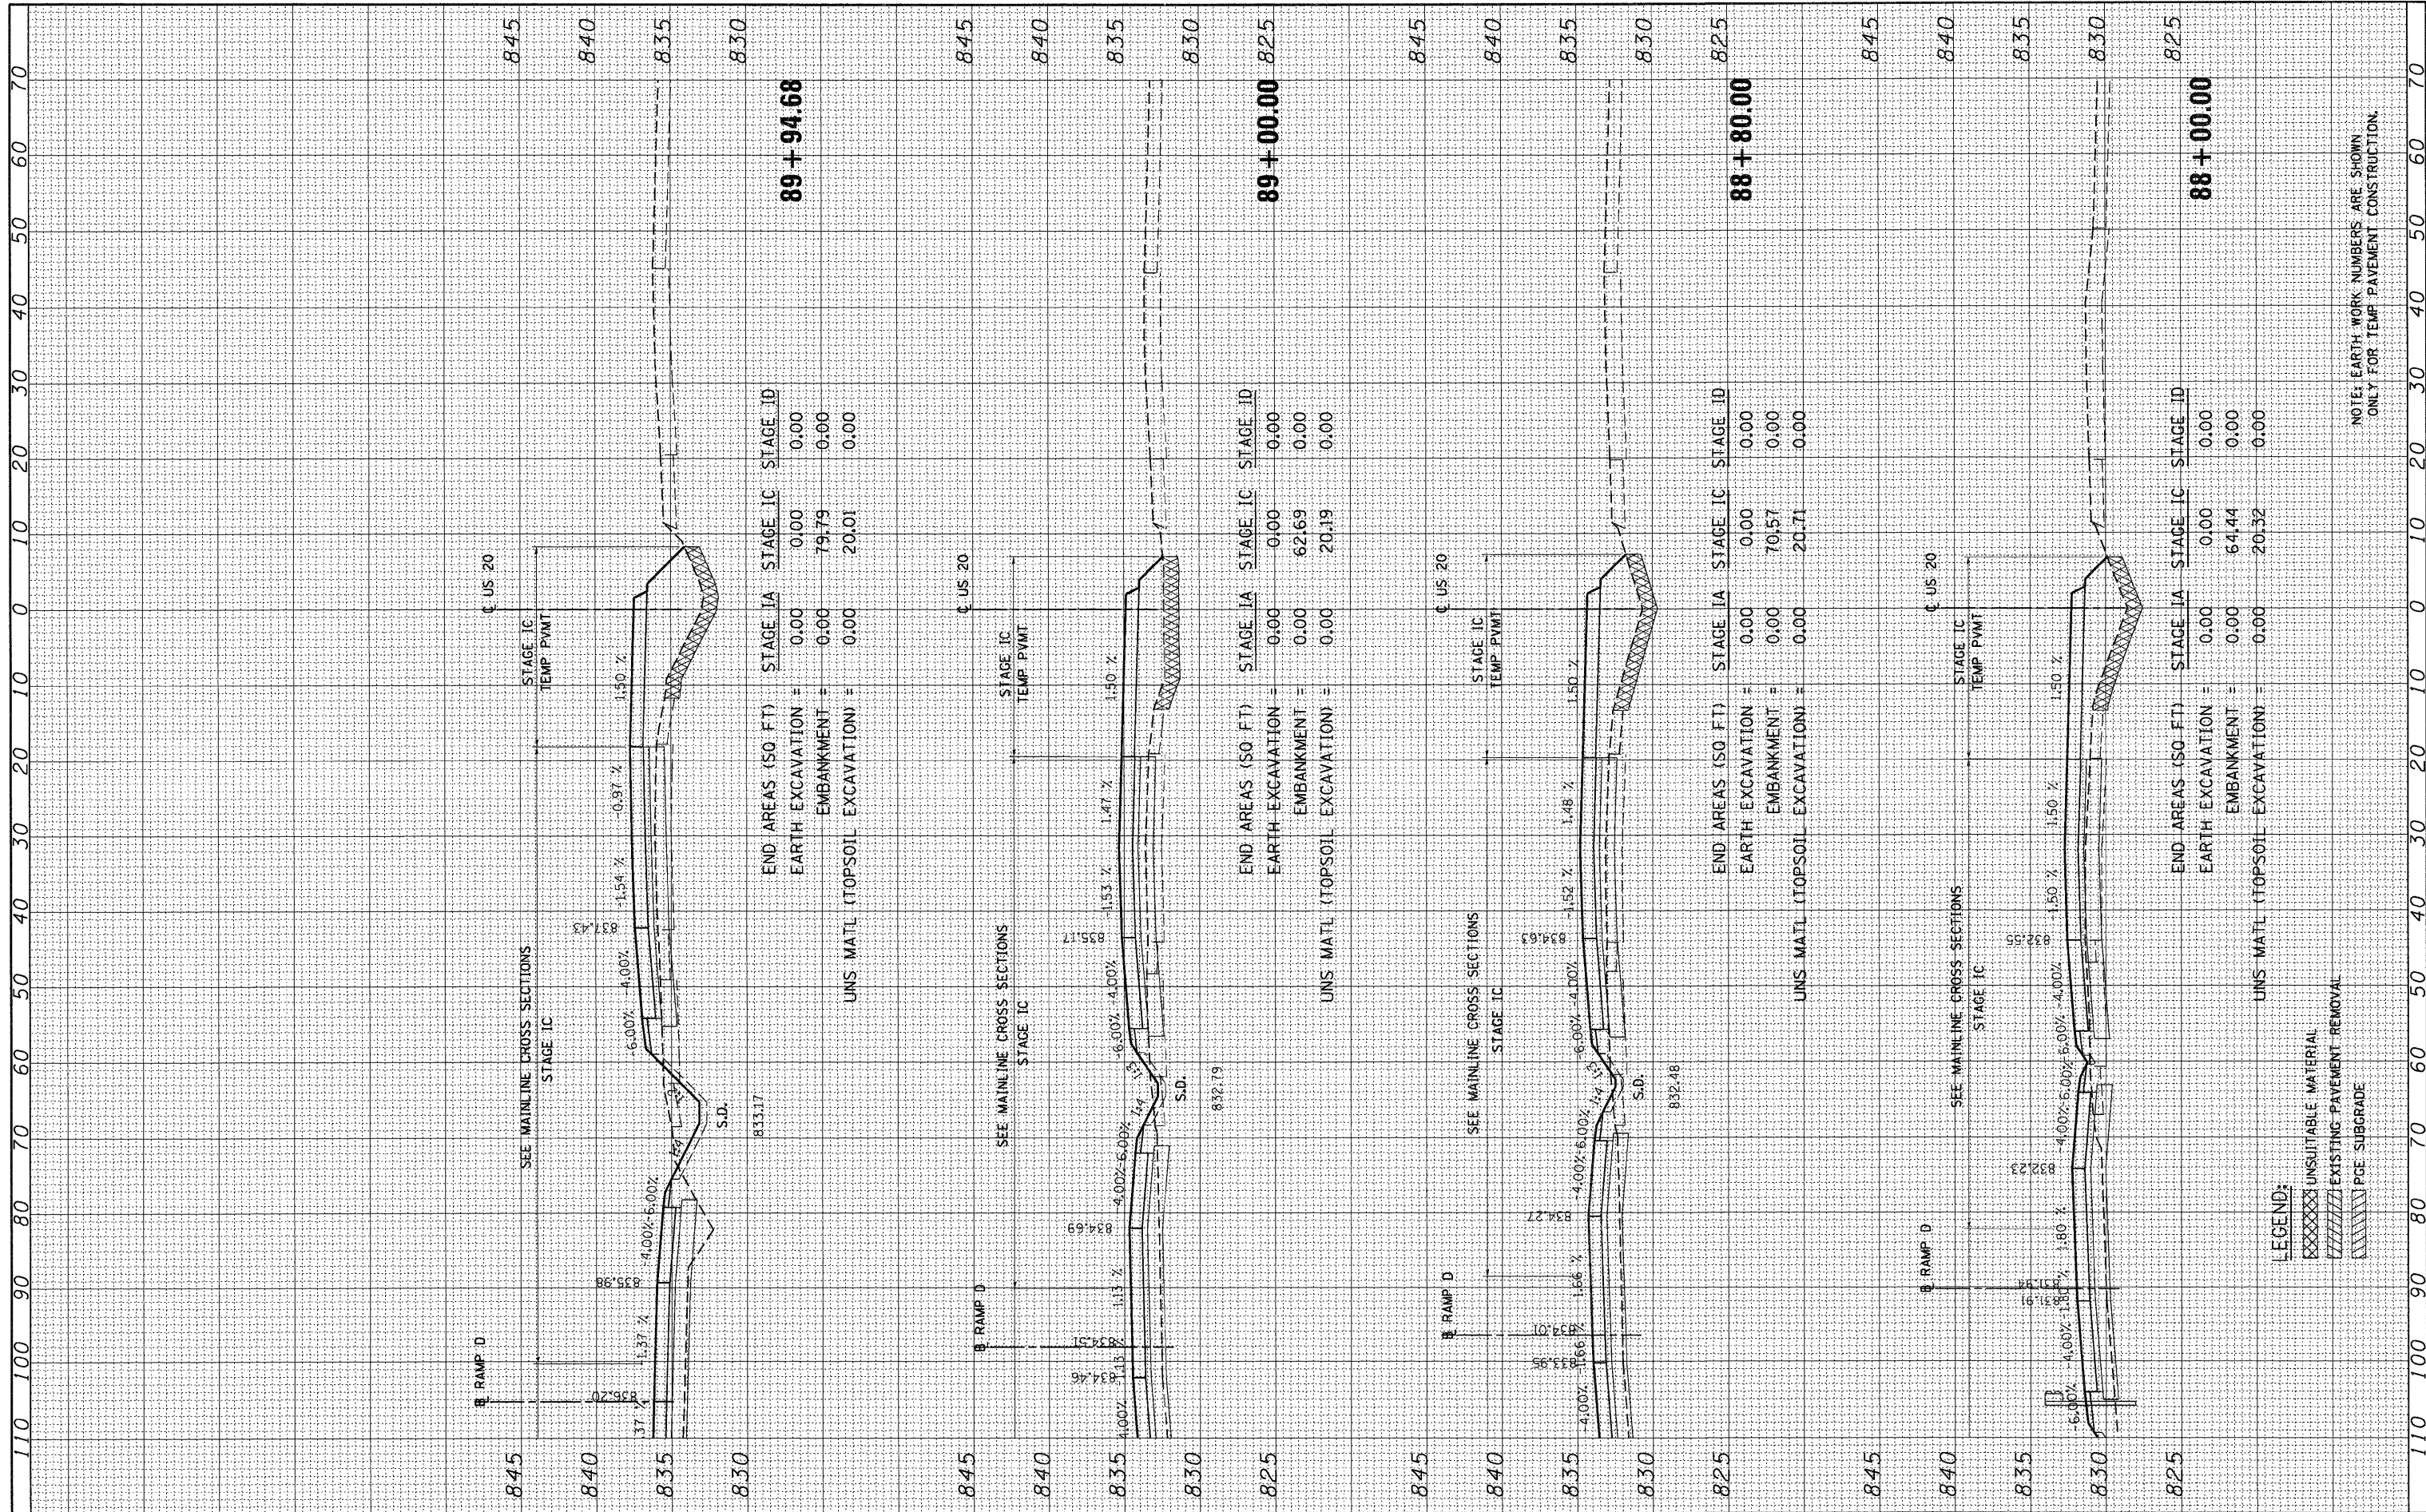

FILE NAME =	USER NAME = #USER#	DESIGNED - MRK	REVISED -	STATE OF ILLINOIS DEPARTMENT OF TRANSPORTATION US20 MEDIAN TEMP PVMT CROSS SECTIONS - STAGE IA, IC AND ID SCALE: HORIZ. 1"=10' VERT. 1"=5' STA. 88+00.00 TO STA. 89+94.68	F.A. R.T.E. 345	SECTION 8R-R	COUNTY KANE	TOTAL SHEETS 794	SHEET NO. 570
#FILEL#	PLOT SCALE = #SCALE#	DRAWN - MRK	REVISED -		CONTRACT NO. 60H45				
	PLOT DATE = #DATE#	CHECKED - DDH	REVISED -		ILLINOIS FED. AID PROJECT				
		DATE - 12/16/11	REVISED -						

LEGEND:
 [Symbol] UNSUITABLE MATERIAL
 [Symbol] EXISTING PAVEMENT REMOVAL
 [Symbol] PCE SUBGRADE

NOTE: EARTH WORK NUMBERS ARE SHOWN ONLY FOR TEMP. PAVEMENT CONSTRUCTION.