


FINAL SURVEY	SURVEYED	BY	DATE
NOTE BOOK	PLOTTED		
AREAS CHECKED	TEMPLATE		
NO.	AREAS CHECKED		

ORIGINAL SURVEY	SURVEYED	BY	DATE
NOTE BOOK	PLOTTED		
AREAS CHECKED	TEMPLATE		
NO.	AREAS CHECKED		

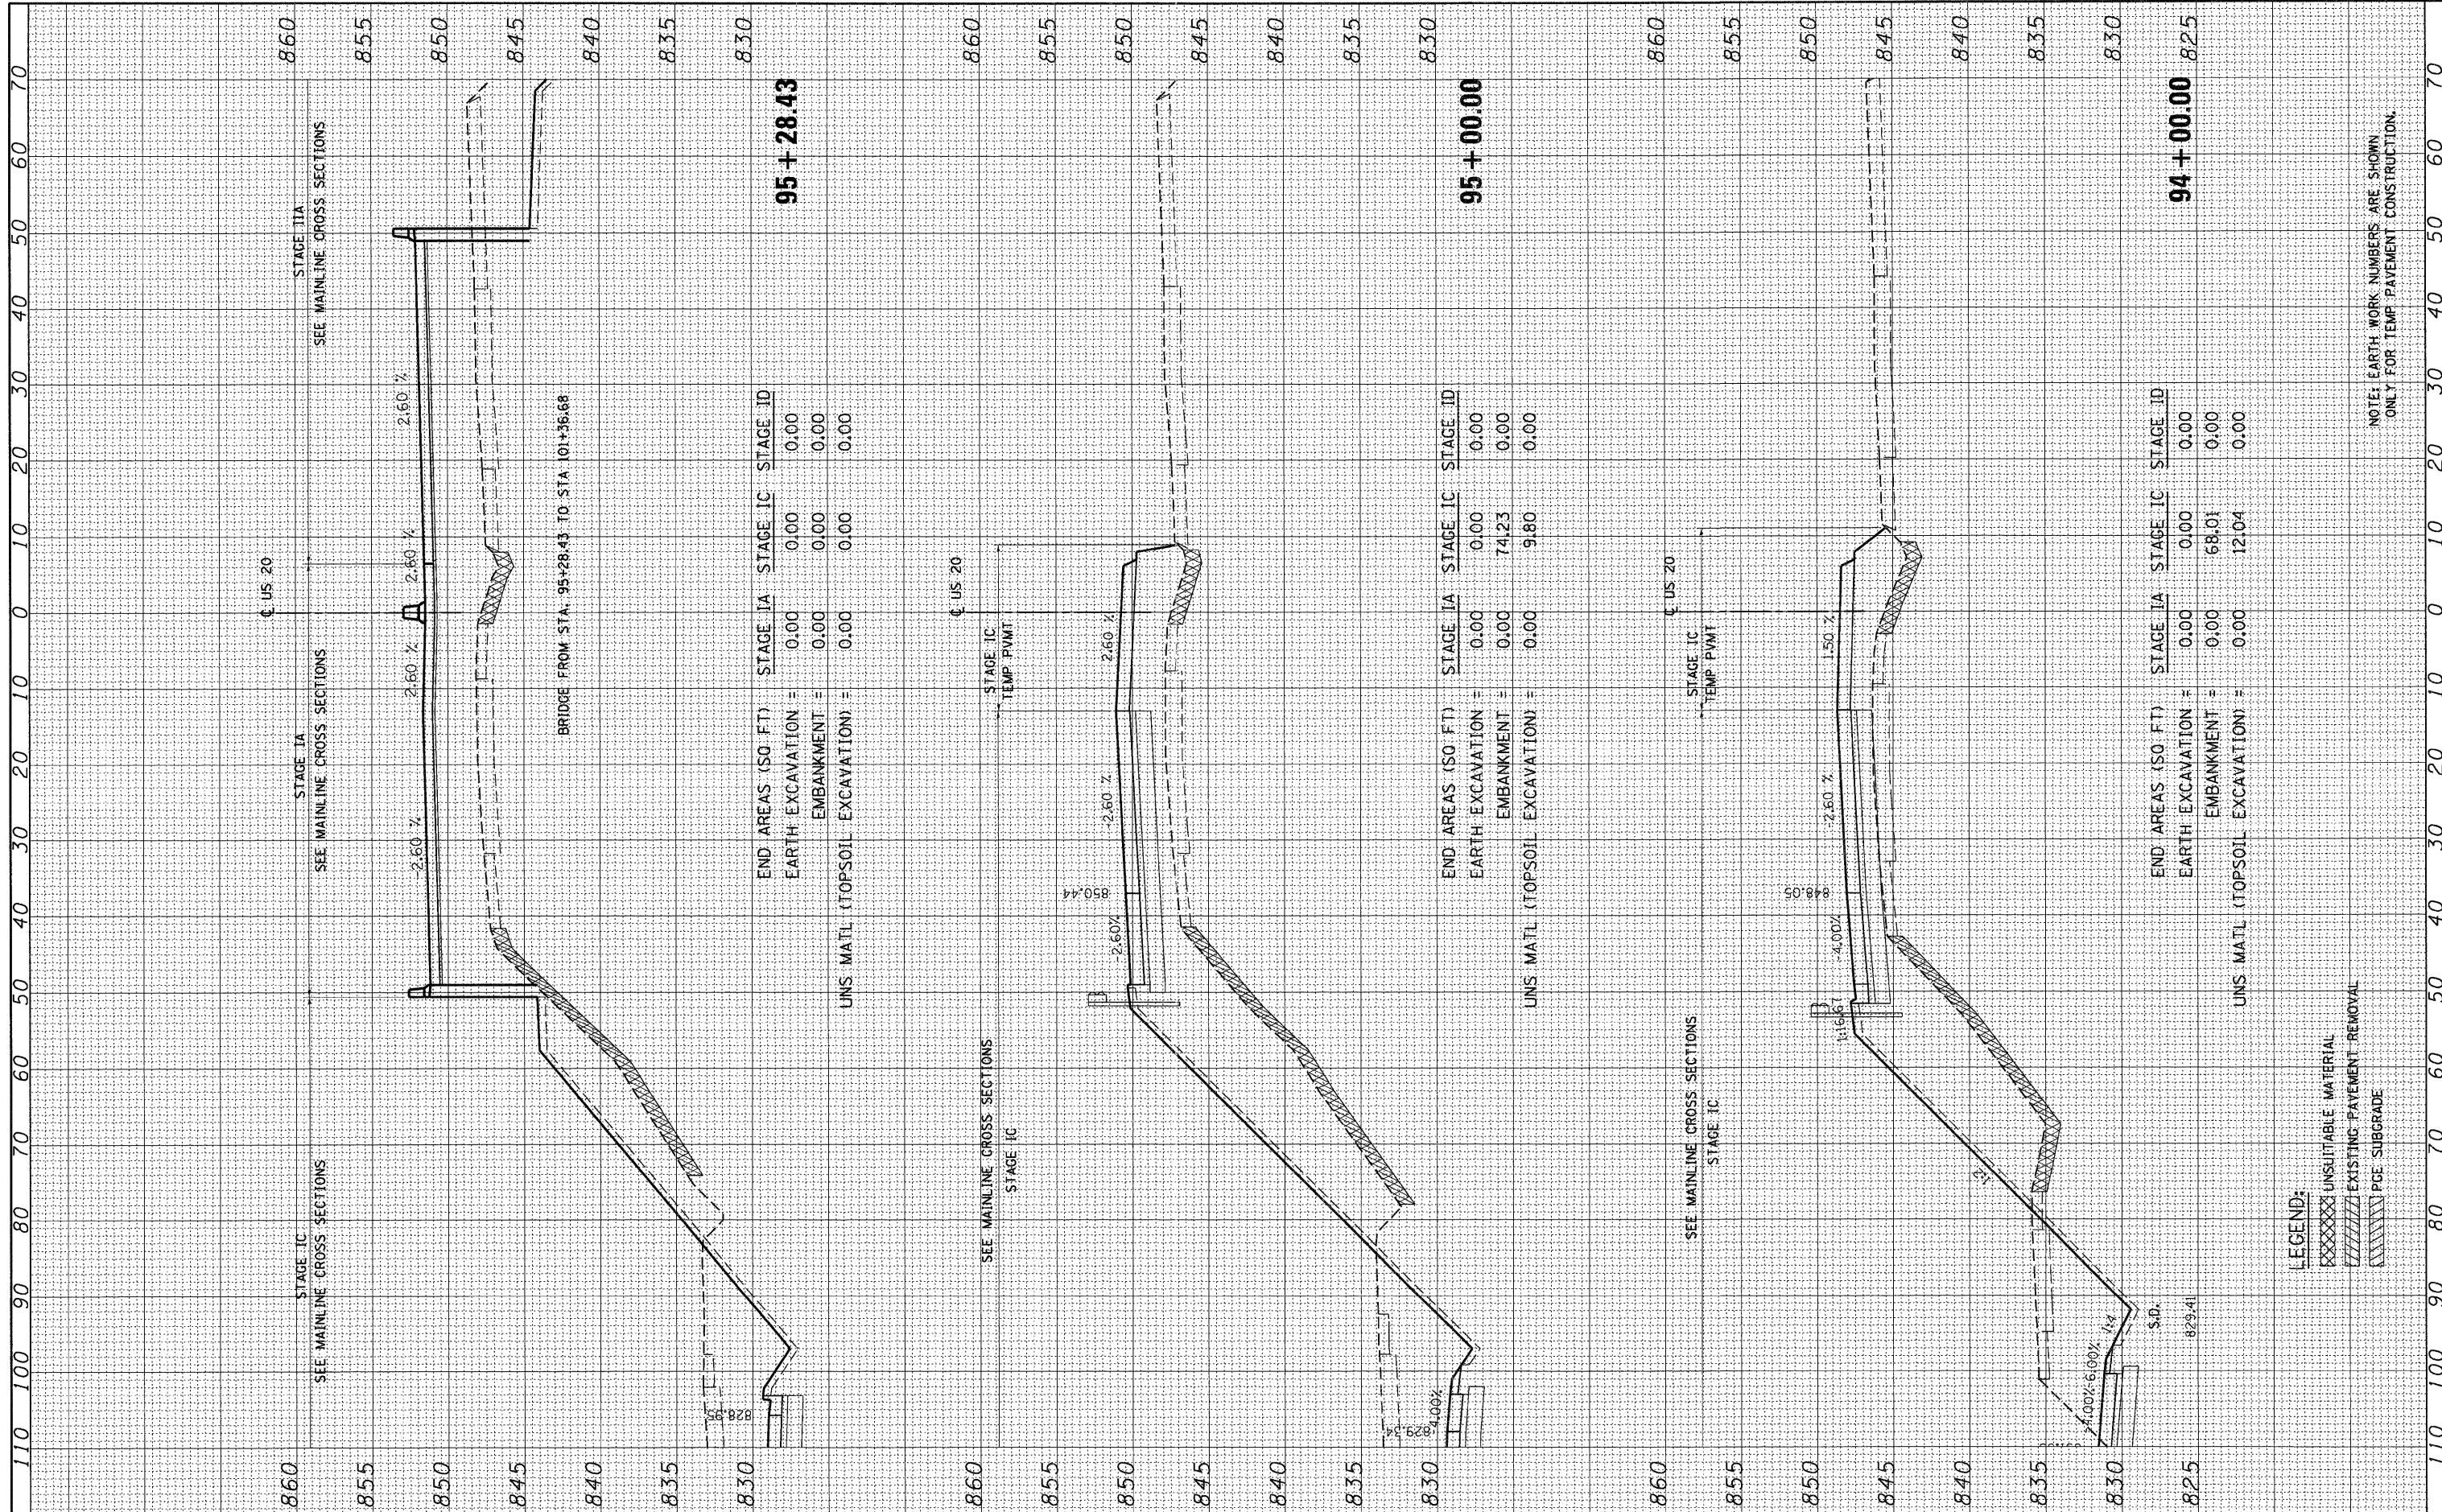

95 + 28.43

95 + 00.00

94 + 00.00

BRIDGE FROM STA. 95+28.43 TO STA. 101+36.68

END AREAS (SQ. FT.)	STAGE IA	STAGE IC	STAGE ID
EARTH EXCAVATION =	0.00	0.00	0.00
EMBANKMENT =	0.00	0.00	0.00
UNS. MATL. (TOPSOIL EXCAVATION) =	0.00	0.00	0.00

END AREAS (SQ. FT.)	STAGE IA	STAGE IC	STAGE ID
EARTH EXCAVATION =	0.00	0.00	0.00
EMBANKMENT =	0.00	74.23	0.00
UNS. MATL. (TOPSOIL EXCAVATION) =	0.00	9.80	0.00

END AREAS (SQ. FT.)	STAGE IA	STAGE IC	STAGE ID
EARTH EXCAVATION =	0.00	0.00	0.00
EMBANKMENT =	0.00	68.01	0.00
UNS. MATL. (TOPSOIL EXCAVATION) =	0.00	12.04	0.00

NOTE: EARTH WORK NUMBERS ARE SHOWN ONLY FOR TEMP. PAVEMENT CONSTRUCTION.