


FINAL SURVEY	SURVEYED	BY	DATE
NOTE BOOK	PLOTTED		
AREAS CHECKED	TEMPLATE		
NO.	AREAS CHECKED		

ORIGINAL SURVEY	SURVEYED	BY	DATE
NOTE BOOK	PLOTTED		
AREAS CHECKED	TEMPLATE		
NO.	AREAS CHECKED		

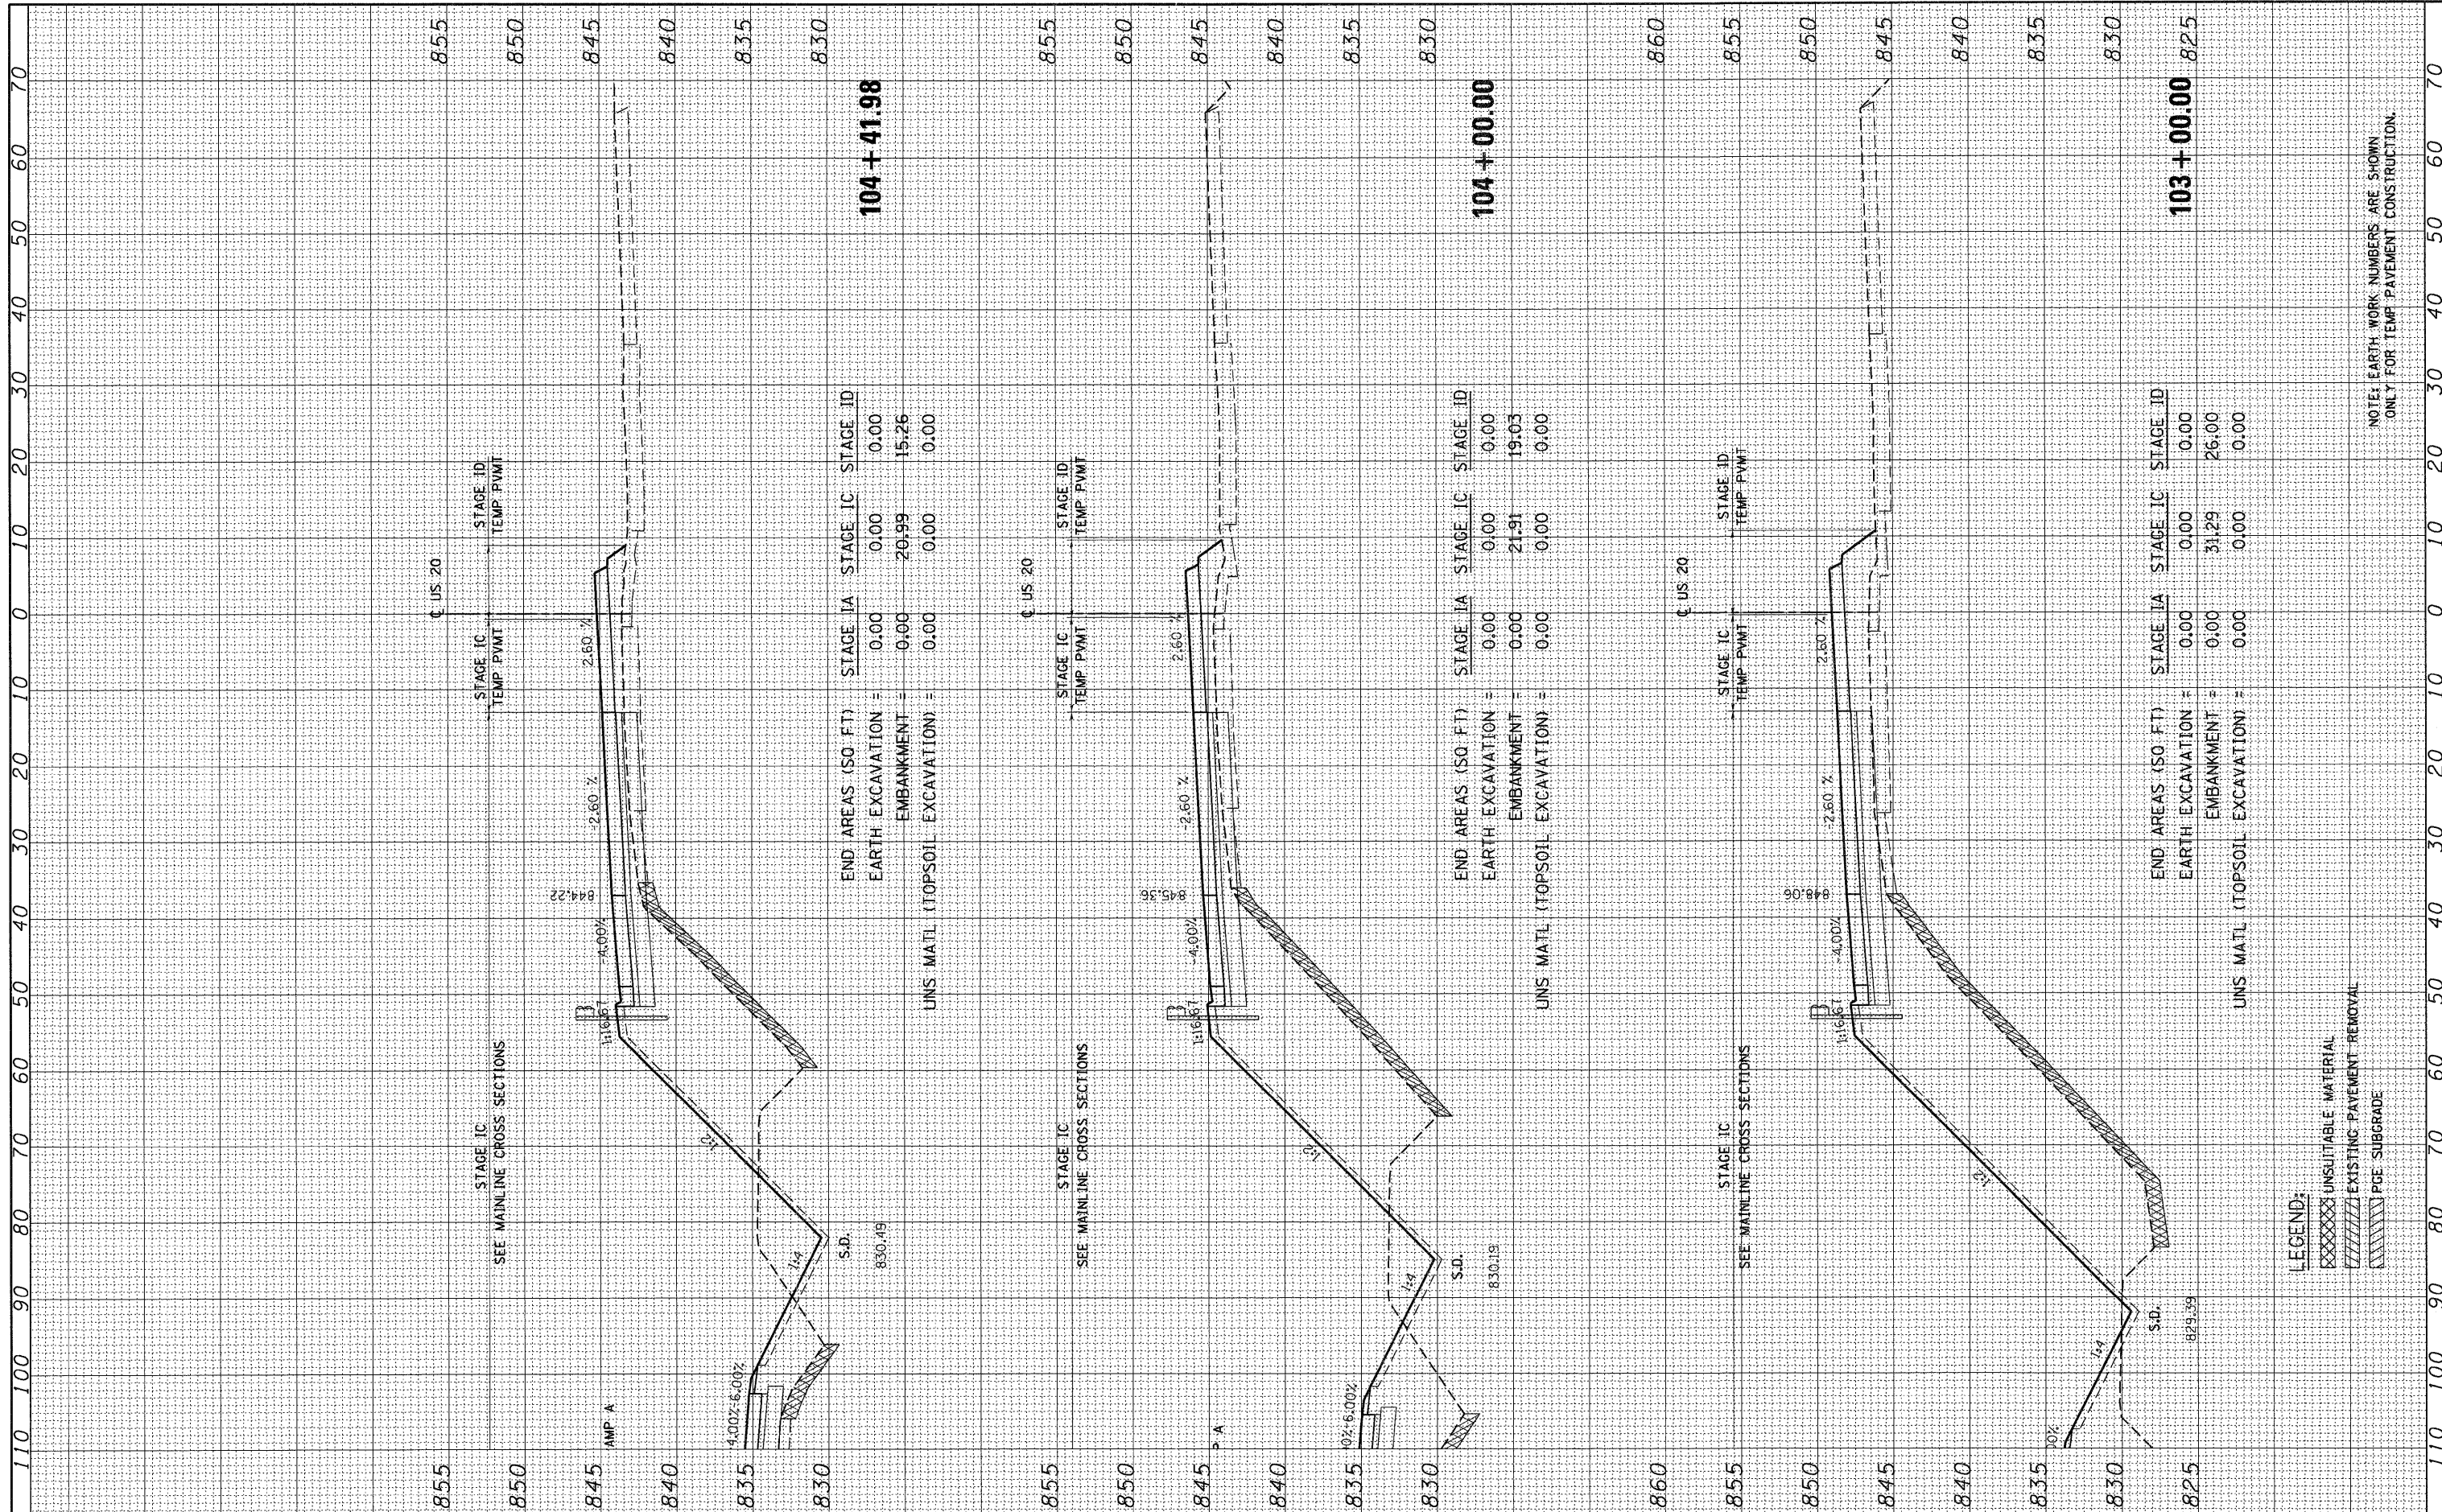

**104 + 41.98**

END AREAS (SQ. FT)	STAGE IA	STAGE IC	STAGE ID
EARTH EXCAVATION =	0.00	0.00	0.00
EMBANKMENT =	0.00	20.99	15.26
UNS. MATL (TOPSOIL EXCAVATION) =	0.00	0.00	0.00

**104 + 00.00**

END AREAS (SQ. FT)	STAGE IA	STAGE IC	STAGE ID
EARTH EXCAVATION =	0.00	0.00	0.00
EMBANKMENT =	0.00	21.91	19.03
UNS. MATL (TOPSOIL EXCAVATION) =	0.00	0.00	0.00

**103 + 00.00**

END AREAS (SQ. FT)	STAGE IA	STAGE IC	STAGE ID
EARTH EXCAVATION =	0.00	0.00	0.00
EMBANKMENT =	0.00	31.29	26.00
UNS. MATL (TOPSOIL EXCAVATION) =	0.00	0.00	0.00

NOTE: EARTH WORK NUMBERS ARE SHOWN ONLY FOR TEMP PAVEMENT CONSTRUCTION.

LEGEND:  
 UNSUITABLE MATERIAL  
 EXISTING PAVEMENT REMOVAL  
 PCE SUBGRADE