


FINAL SURVEY	SURVEYED	BY	DATE
PLOTTED	NO.		
NOTE BOOK	AREAS CHECKED		
AREAS CHECKED			

ORIGINAL SURVEY	SURVEYED	BY	DATE
PLOTTED	NO.		
NOTE BOOK	AREAS CHECKED		
AREAS CHECKED			

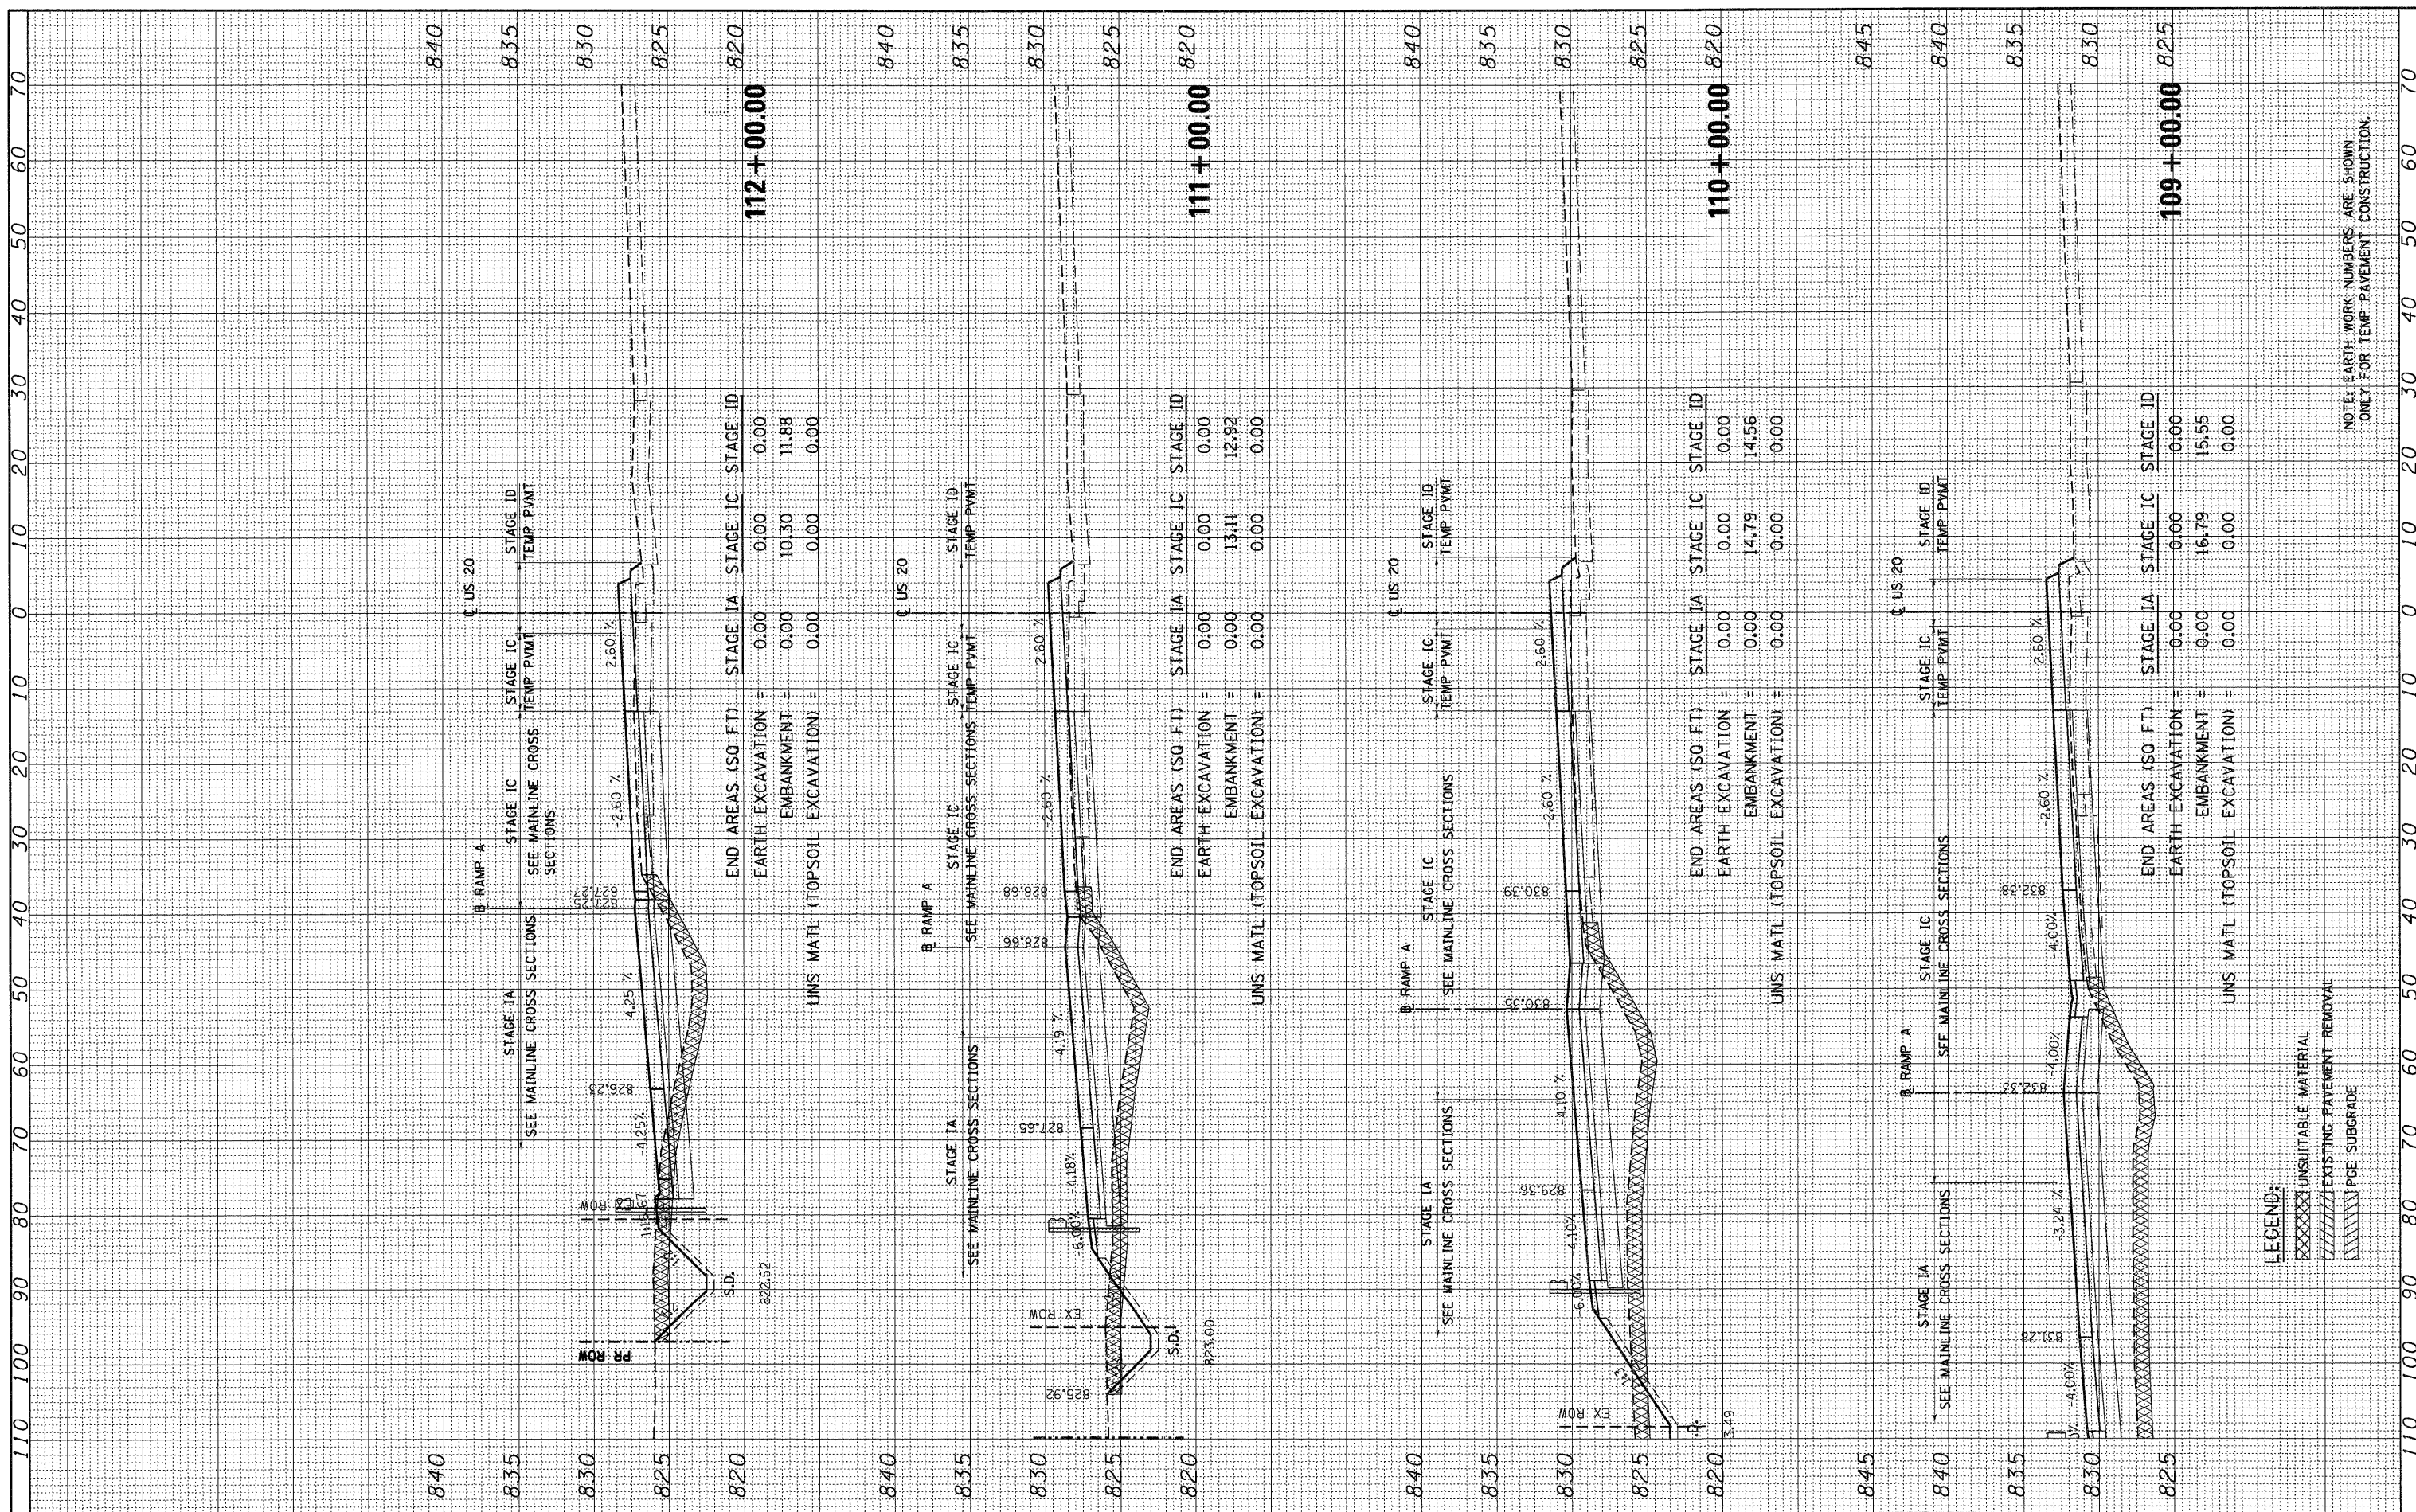

112+00.00

111+00.00

110+00.00

109+00.00

END AREAS (50 FT)

STAGE IA	STAGE IC	STAGE ID
0.00	0.00	0.00
0.00	10.30	11.88
0.00	0.00	0.00

EARTH EXCAVATION =

EMBANKMENT =

UNS. MATL (TOPSOIL EXCAVATION) =

END AREAS (50 FT)

STAGE IA	STAGE IC	STAGE ID
0.00	0.00	0.00
0.00	13.11	12.92
0.00	0.00	0.00

EARTH EXCAVATION =

EMBANKMENT =

UNS. MATL (TOPSOIL EXCAVATION) =

END AREAS (50 FT)

STAGE IA	STAGE IC	STAGE ID
0.00	0.00	0.00
0.00	14.79	14.56
0.00	0.00	0.00

EARTH EXCAVATION =

EMBANKMENT =

UNS. MATL (TOPSOIL EXCAVATION) =

END AREAS (50 FT)

STAGE IA	STAGE IC	STAGE ID
0.00	0.00	0.00
0.00	16.79	15.55
0.00	0.00	0.00

EARTH EXCAVATION =

EMBANKMENT =

UNS. MATL (TOPSOIL EXCAVATION) =

LEGEND:

XXXXXX	UNSUITABLE MATERIAL
XXXXXX	EXISTING PAYMENT REMOVAL
XXXXXX	PGE SUBGRADE

NOTE: EARTH WORK NUMBERS ARE SHOWN ONLY FOR TEMP. PAYMENT CONSTRUCTION.

FILE NAME = #FILEL#

USER NAME = #USER#

PLOT SCALE = #SCALE#

PLOT DATE = #DATE#

DESIGNED - MRK	REVISED -
DRAWN - MRK	REVISED -
CHECKED - DDH	REVISED -
DATE - 12/16/11	REVISED -

STATE OF ILLINOIS
DEPARTMENT OF TRANSPORTATION

US20 MEDIAN TEMP PVMT CROSS SECTIONS - STAGE IA, IC AND ID

SCALE: HORIZ. 1"=10' VERT. 1"=5'

STA. 109+00.00 TO STA. 112+00.00

F.A. RTE. 345	SECTION 8R-R	COUNTY KANE	TOTAL SHEETS 794	SHEET NO. 576
ILLINOIS FED. AID PROJECT			CONTRACT NO. 60H45	