


INITIAL	SURVEYED	BY	DATE
NO.	PLOTTED		
	TEMPLATE		
	NOTE BOOK		
	AREAS CHECKED		

ORIGINAL	SURVEYED	BY	DATE
NO.	PLOTTED		
	TEMPLATE		
	NOTE BOOK		
	AREAS CHECKED		

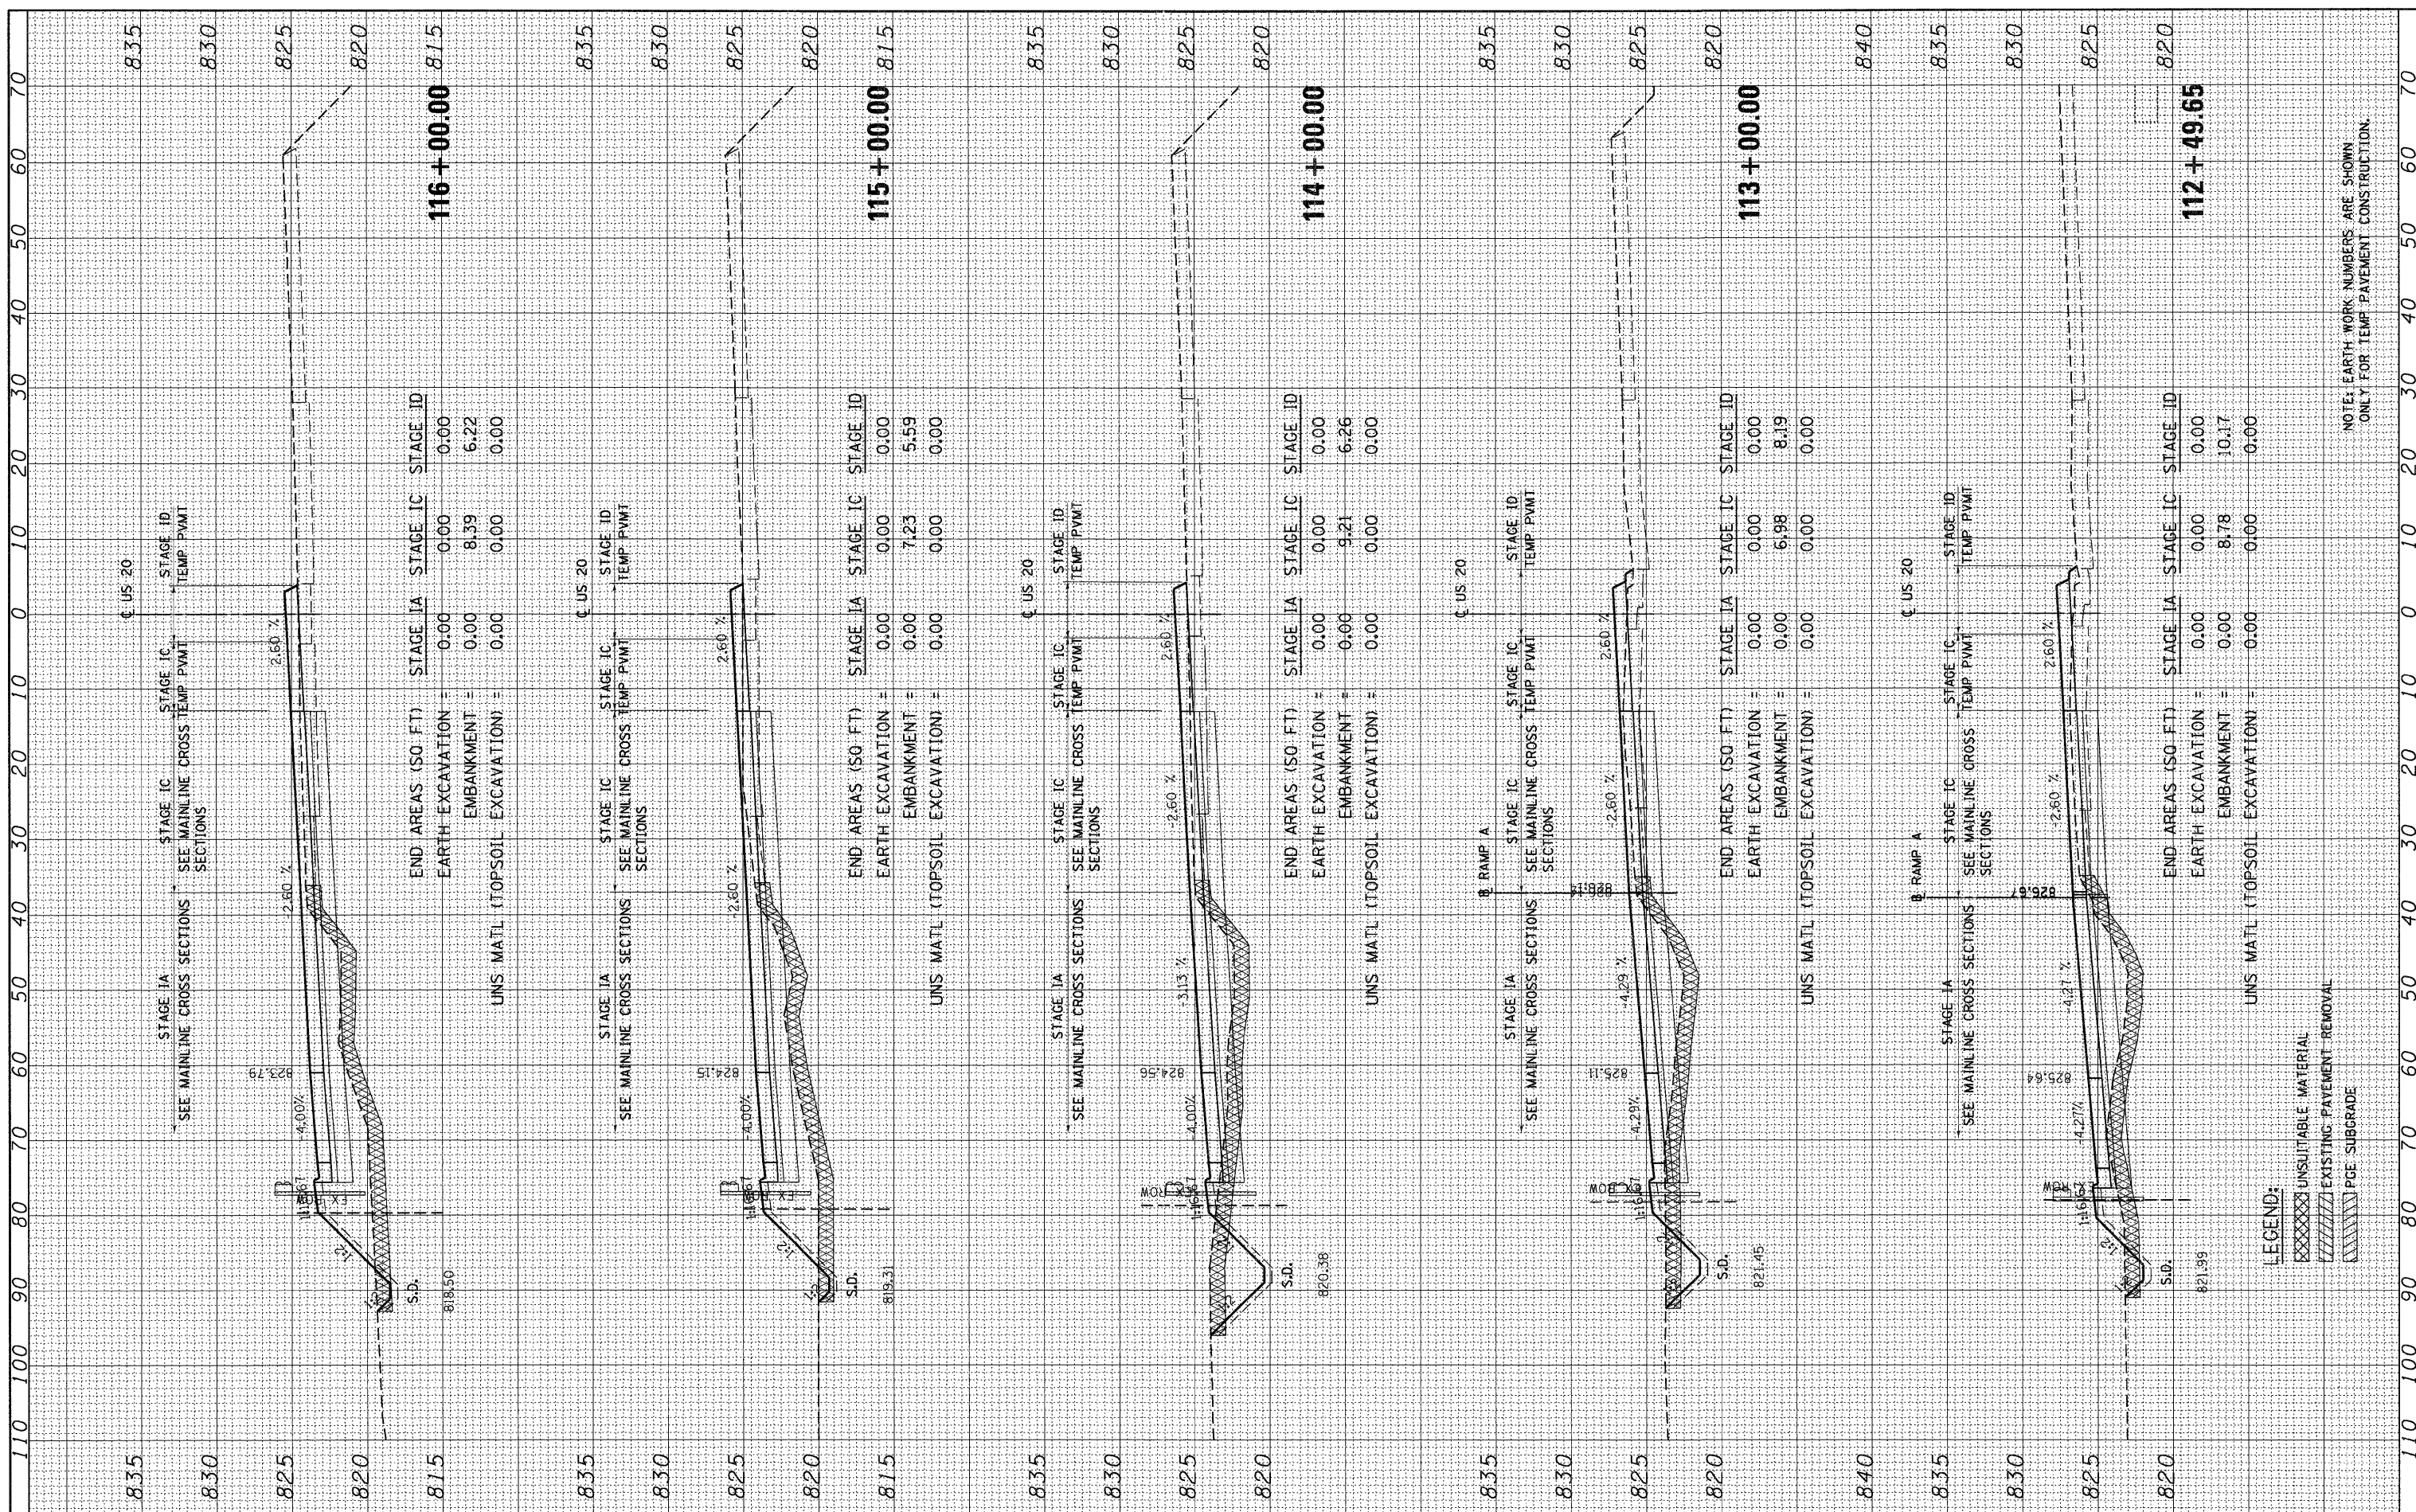

FILE NAME =	USER NAME = #USER#
#FILE#	
PLOT SCALE = #SCALE#	DESIGNED - MRK
PLOT DATE = #DATE#	REVISOR -
	REVISION -
	DATE - 12/16/11

DESIGNED - MRK	REVISOR -
DRAWN - MRK	REVISION -
CHECKED - DDH	REVISION -
DATE - 12/16/11	REVISION -

END AREAS (SQ. FT.)	STAGE IA	STAGE IC	STAGE ID
EARTH EXCAVATION =	0.00	0.00	0.00
EMBANKMENT =	0.00	8.39	6.22
UNS. MATL (TOPSOIL EXCAVATION) =	0.00	0.00	0.00

END AREAS (SQ. FT.)	STAGE IA	STAGE IC	STAGE ID
EARTH EXCAVATION =	0.00	0.00	0.00
EMBANKMENT =	0.00	7.23	5.59
UNS. MATL (TOPSOIL EXCAVATION) =	0.00	0.00	0.00

END AREAS (SQ. FT.)	STAGE IA	STAGE IC	STAGE ID
EARTH EXCAVATION =	0.00	0.00	0.00
EMBANKMENT =	0.00	9.21	6.26
UNS. MATL (TOPSOIL EXCAVATION) =	0.00	0.00	0.00

END AREAS (SQ. FT.)	STAGE IA	STAGE IC	STAGE ID
EARTH EXCAVATION =	0.00	0.00	0.00
EMBANKMENT =	0.00	6.98	8.19
UNS. MATL (TOPSOIL EXCAVATION) =	0.00	0.00	0.00

END AREAS (SQ. FT.)	STAGE IA	STAGE IC	STAGE ID
EARTH EXCAVATION =	0.00	0.00	0.00
EMBANKMENT =	0.00	8.78	10.17
UNS. MATL (TOPSOIL EXCAVATION) =	0.00	0.00	0.00

**STATE OF ILLINOIS
DEPARTMENT OF TRANSPORTATION**

US20 MEDIAN TEMP PVMT CROSS SECTIONS - STAGE IA, IC AND ID

SCALE: HORIZ. 1"=10' VERT. 1"=5' STA. 112+49.65 TO STA. 116+00.00

F.A. RTE. 345	SECTION 8R-R	COUNTY KANE	TOTAL SHEETS 794	SHEET NO. 577
CONTRACT NO. 60H45			ILLINOIS FED. AID PROJECT	

LEGEND:

	UNSUITABLE MATERIAL
	EXISTING PAVEMENT REMOVAL
	PGE SUBGRADE

NOTE: EARTH WORK NUMBERS ARE SHOWN ONLY FOR TEMP PAVEMENT CONSTRUCTION.