


FINAL SURVEY	SURVEYED	BY	DATE
NOTE BOOK	PLOTTED		
AREAS CHECKED	TEMPLATE		
	AREAS CHECKED		

ORIGINAL SURVEY	SURVEYED	BY	DATE
NOTE BOOK	PLOTTED		
AREAS CHECKED	TEMPLATE		
	AREAS CHECKED		

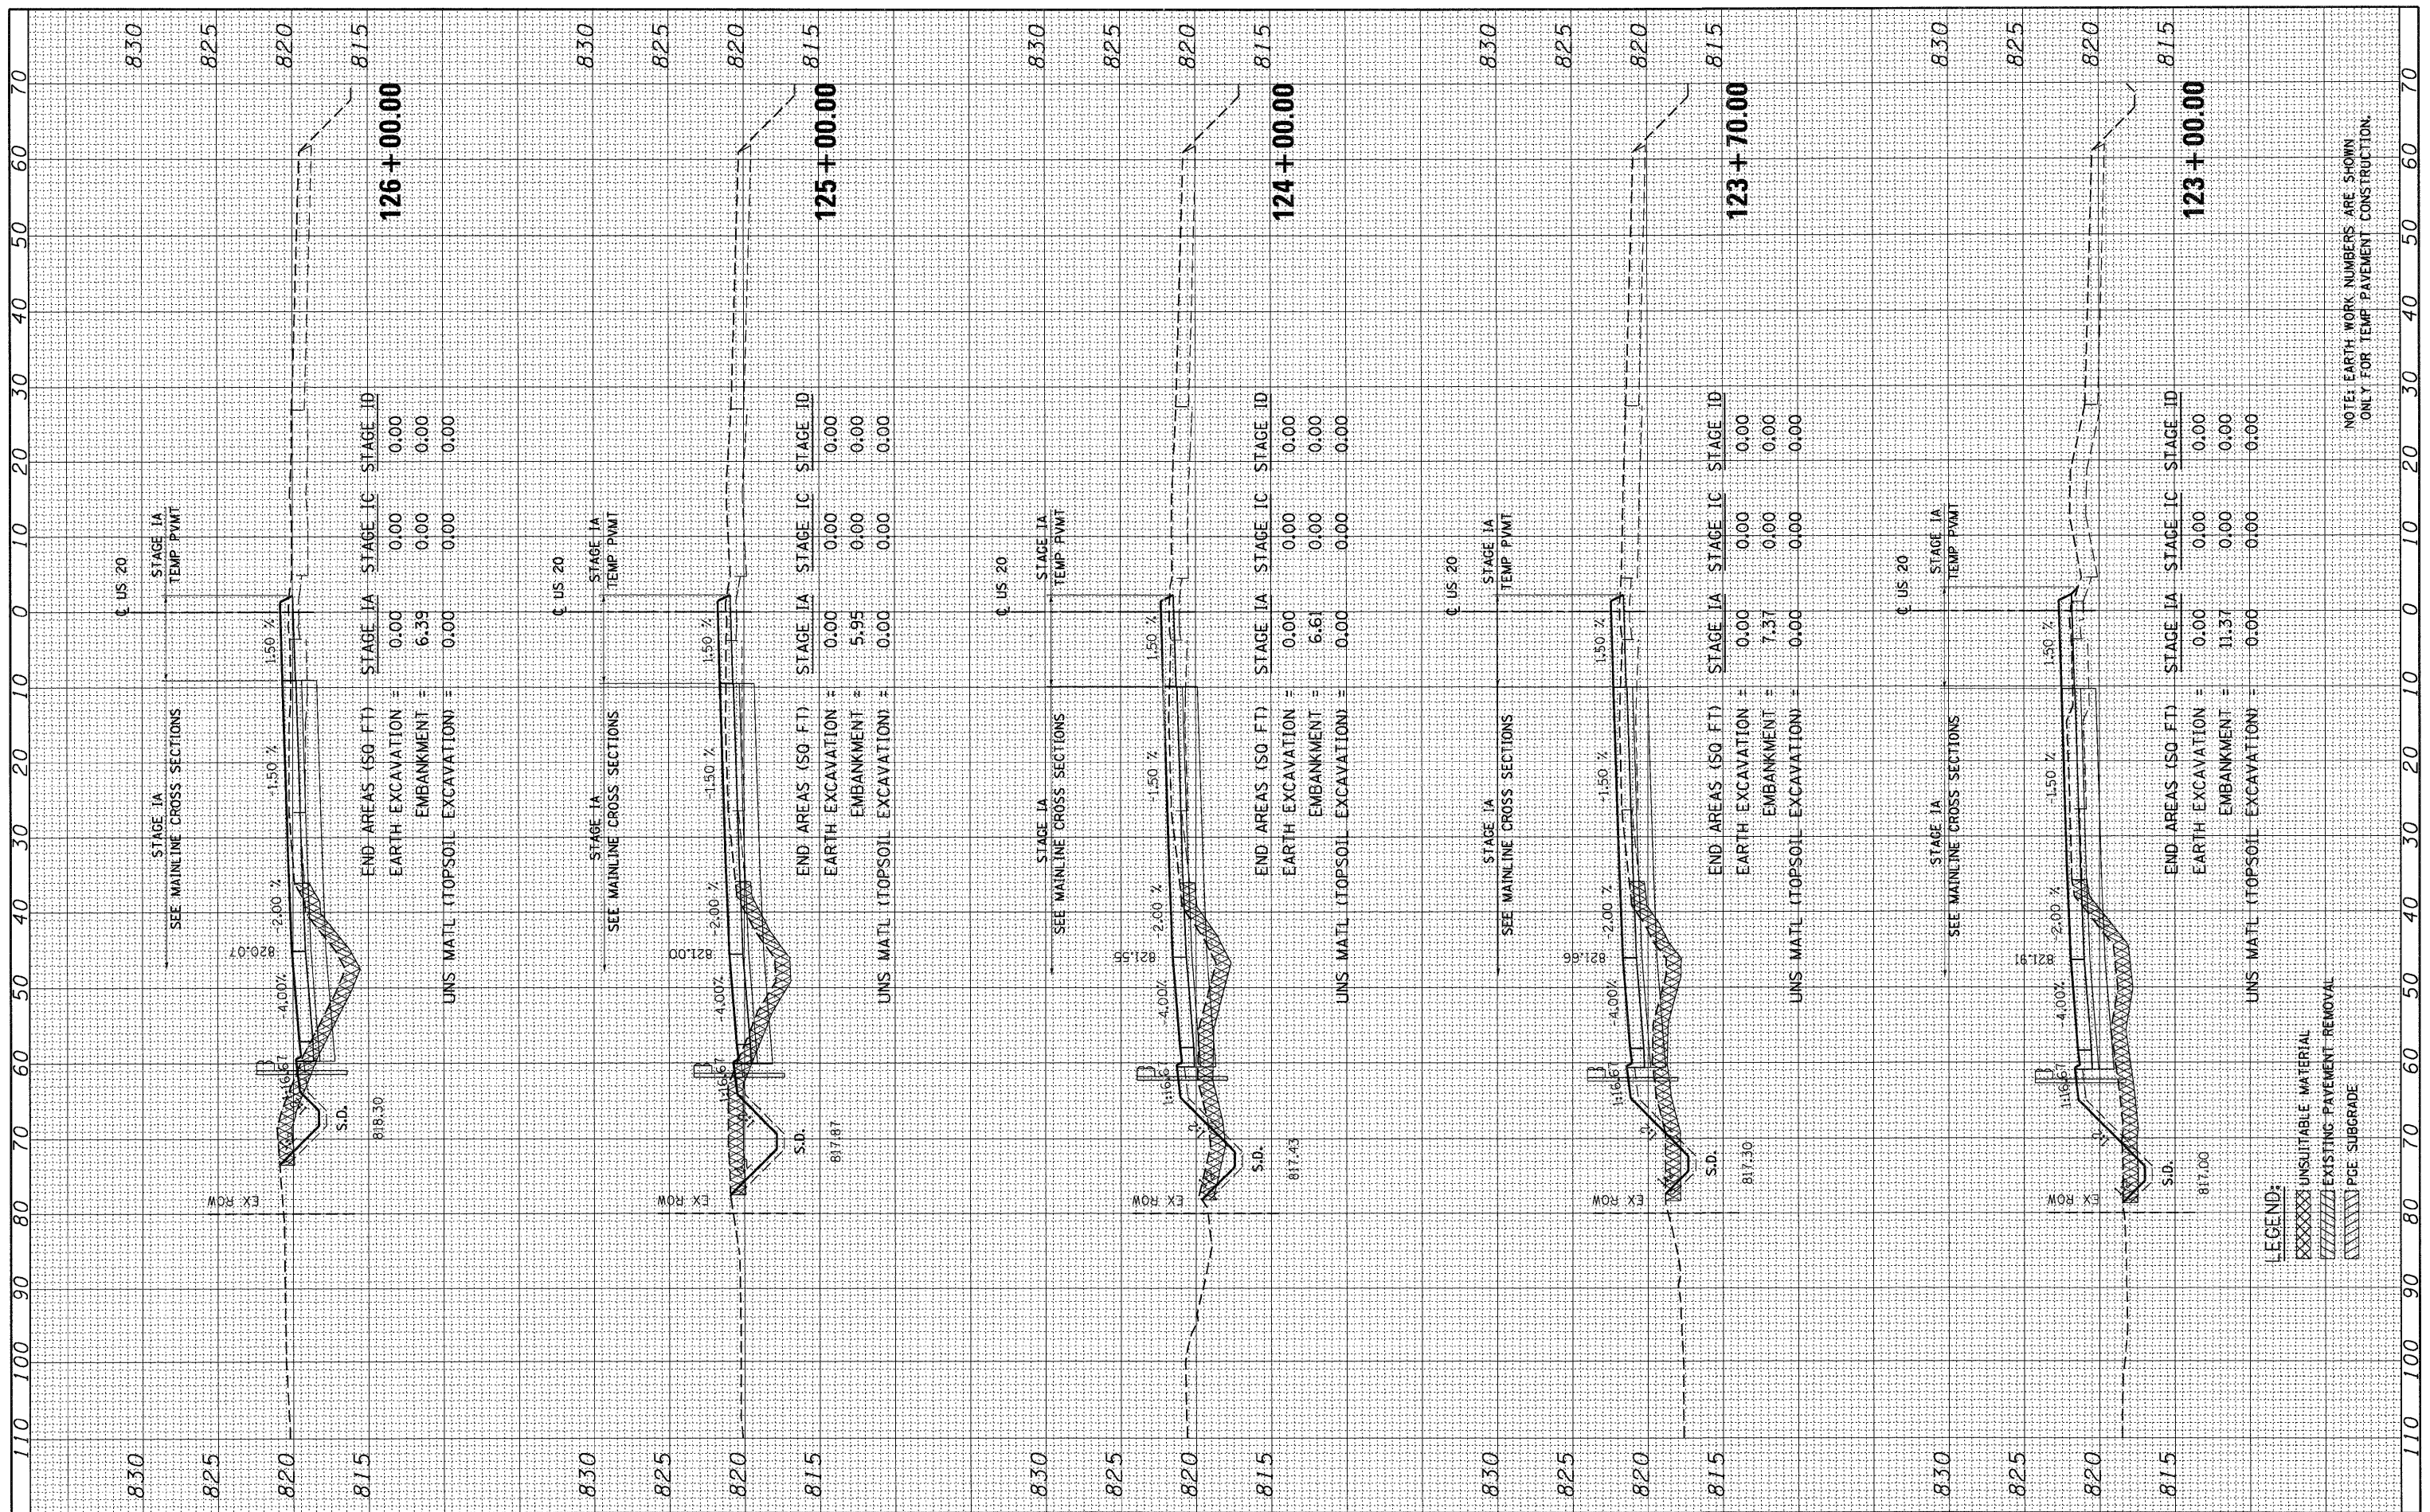

NOTE: EARTH WORK NUMBERS ARE SHOWN ONLY FOR TEMP. PAVEMENT CONSTRUCTION.

LEGEND:

XXXXXX	UNSUITABLE MATERIAL
	EXISTING PAVEMENT REMOVAL
	PGE SUBGRADE

FILE NAME =	USER NAME = #USER#	DESIGNED - MRK	REVISED -	<b>STATE OF ILLINOIS</b> <b>DEPARTMENT OF TRANSPORTATION</b>	F.A. R.T.E. 345	SECTION 8R-R	COUNTY KANE	TOTAL SHEETS 794	SHEET NO. 580	
#FILE#		DRAWN - MRK	REVISED -		SCALE: HORIZ. 1"=10'	STA. 123+00.00	TO STA. 126+00.00	CONTRACT NO. 60H45		
		CHECKED - DDH	REVISED -		VERT. 1"=5'					
		DATE - 12/16/11	REVISED -		ILLINOIS FED. AID PROJECT					