


FINAL SURVEY	SURVEYED	BY	DATE
NO.	PLOTTED		
	TEMPLATE		
	AREAS CHECKED		

ORIGINAL SURVEY	SURVEYED	BY	DATE
NO.	PLOTTED		
	TEMPLATE		
	AREAS CHECKED		

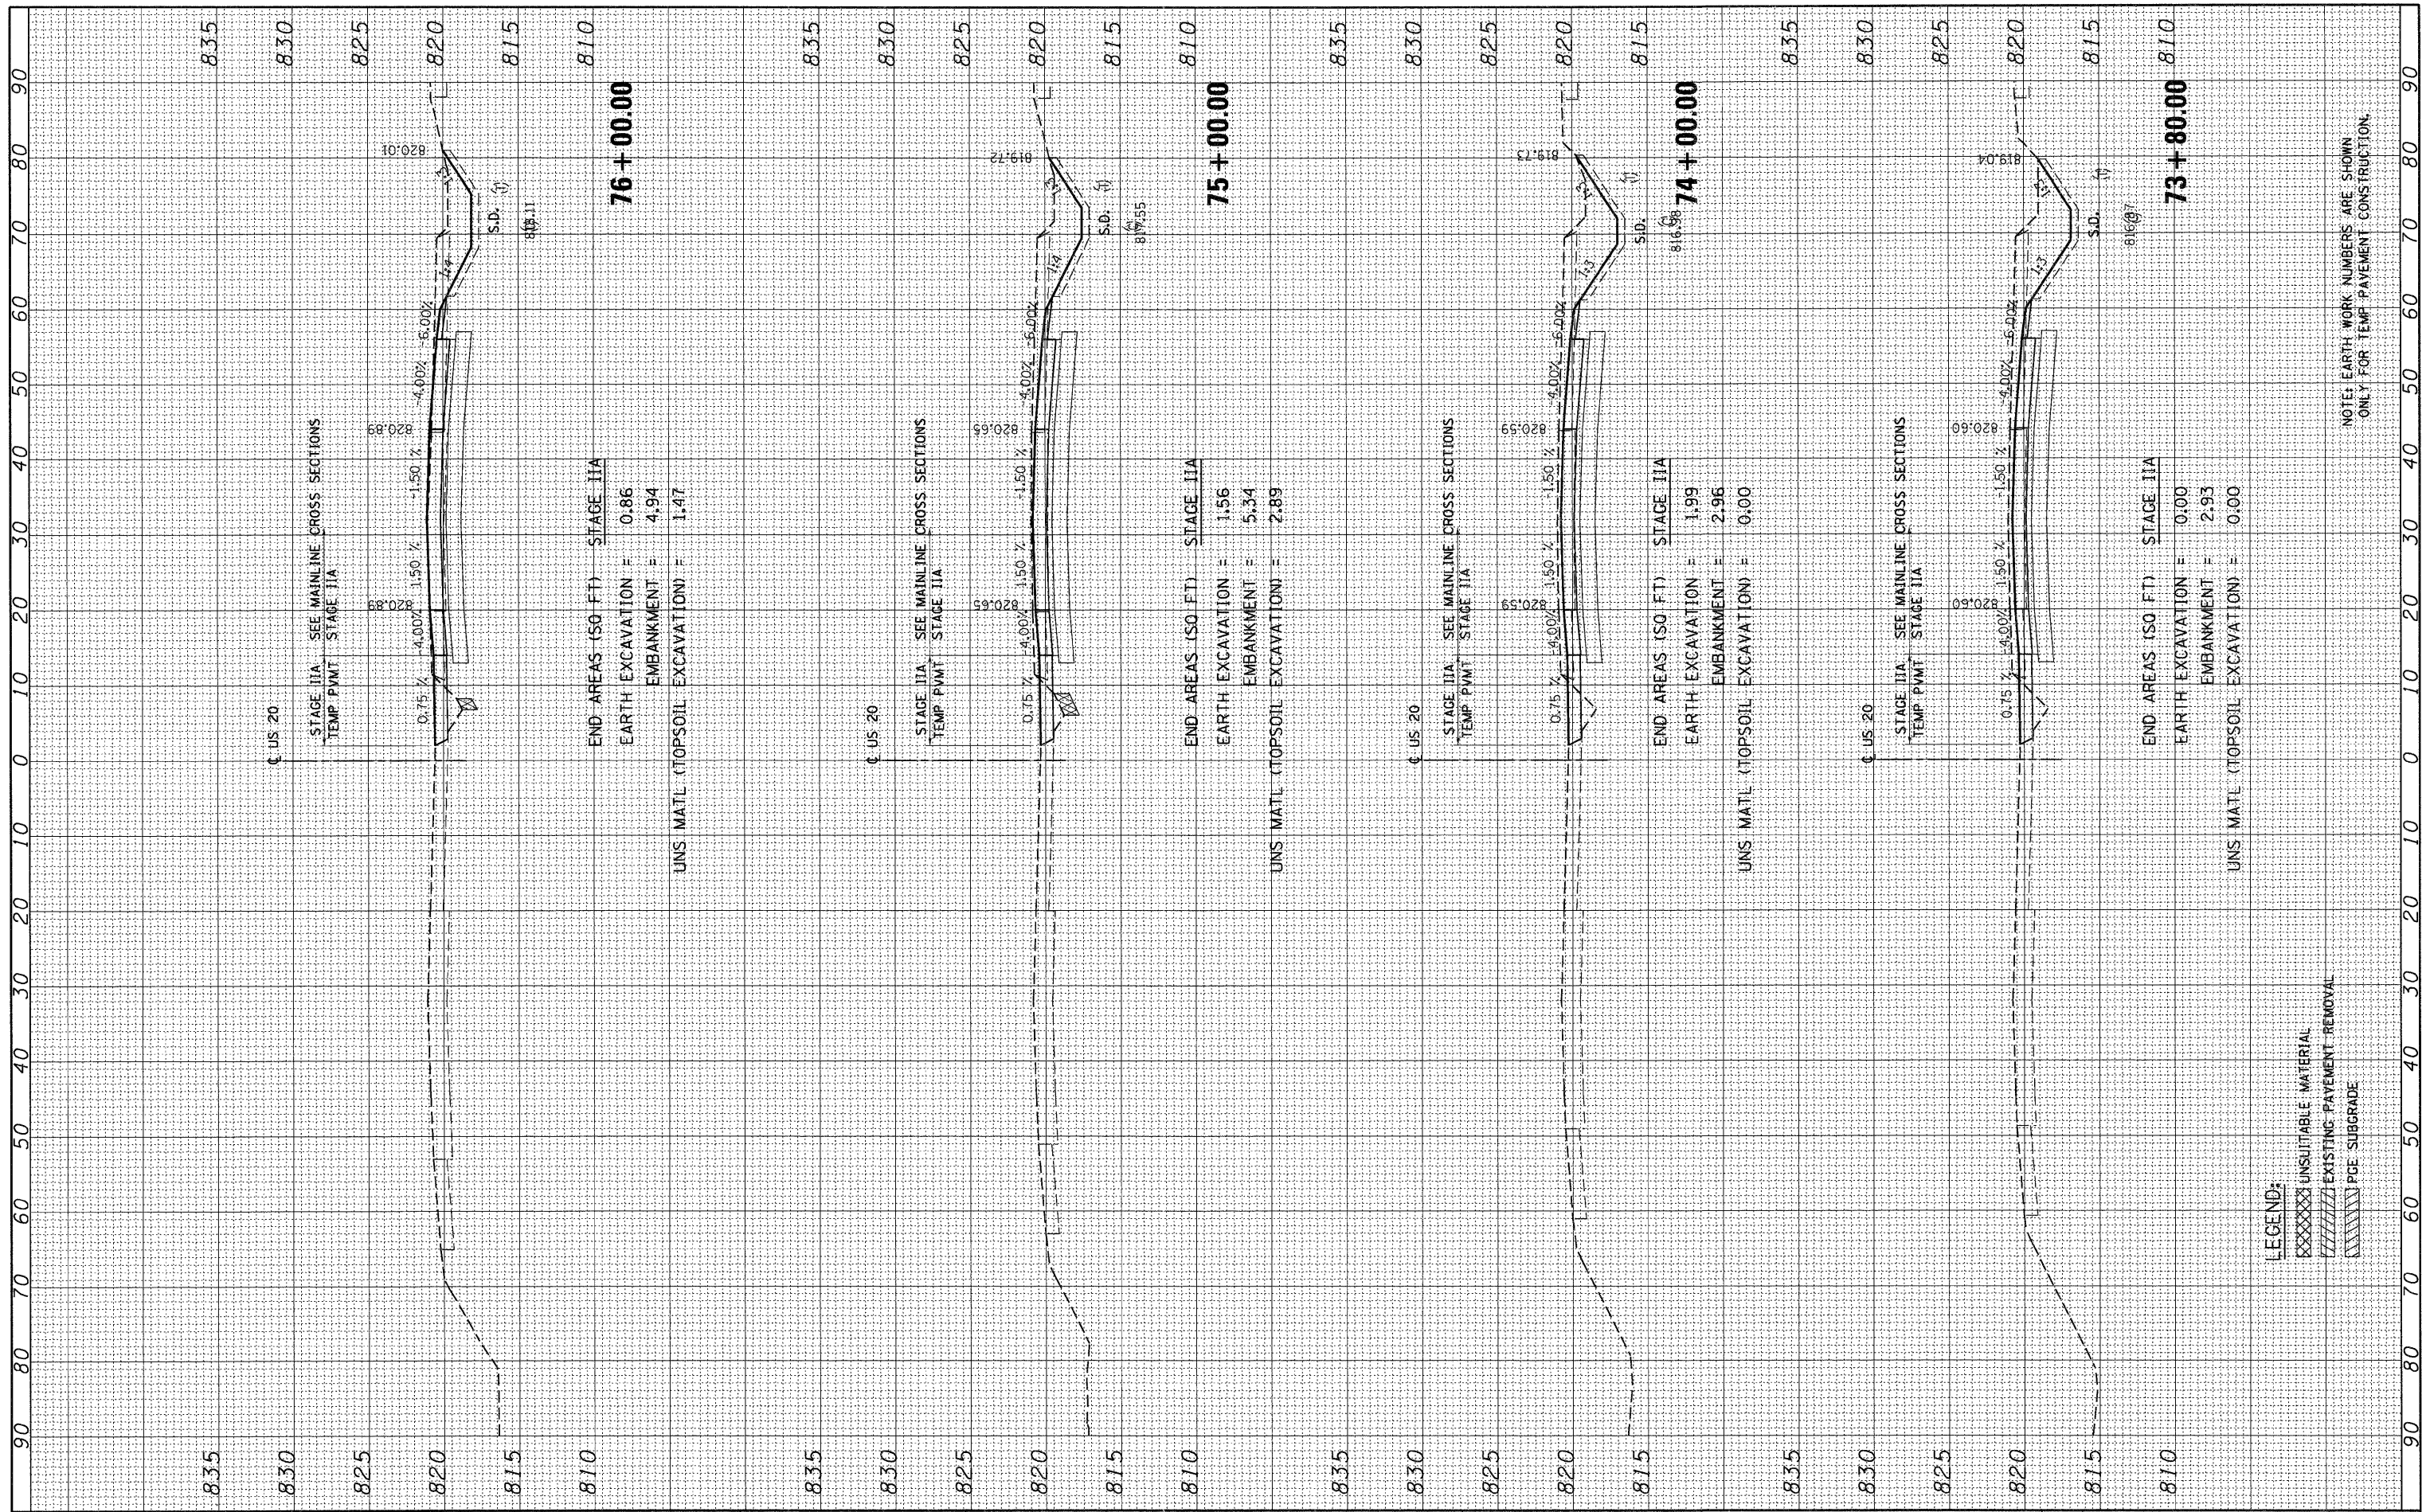

NOTE: EARTH WORK NUMBERS ARE SHOWN ONLY FOR TEMP. PAVEMENT CONSTRUCTION.

FILE NAME =	USER NAME = #USER#
#FILE#	
PLOT SCALE = #SCALE#	DESIGNED - MRK
PLOT DATE = #DATE#	DRAWN - MRK
	CHECKED - DDH
	DATE - 12/16/11

DESIGNED - MRK	REVISED -
DRAWN - MRK	REVISED -
CHECKED - DDH	REVISED -
DATE - 12/16/11	REVISED -

STATE OF ILLINOIS  
DEPARTMENT OF TRANSPORTATION

US20 MEDIAN TEMP PVMT CROSS SECTIONS - STAGE IIA

SCALE: HORIZ. 1"=10' VERT. 1"=5' STA. 73+80.00 TO STA. 76+00.00

F.A. RTE.	SECTION	COUNTY	TOTAL SHEETS	SHEET NO.
345	8R-R	KANE	794	587
CONTRACT NO. 60H45			ILLINOIS FED. AID PROJECT	