


FINAL SURVEY	SURVEYED	BY	DATE
NOTE BOOK	PLOTTED		
AREAS	TEMPLATE		
AREAS CHECKED			

ORIGINAL SURVEY	SURVEYED	BY	DATE
NOTE BOOK	PLOTTED		
AREAS	TEMPLATE		
AREAS CHECKED			

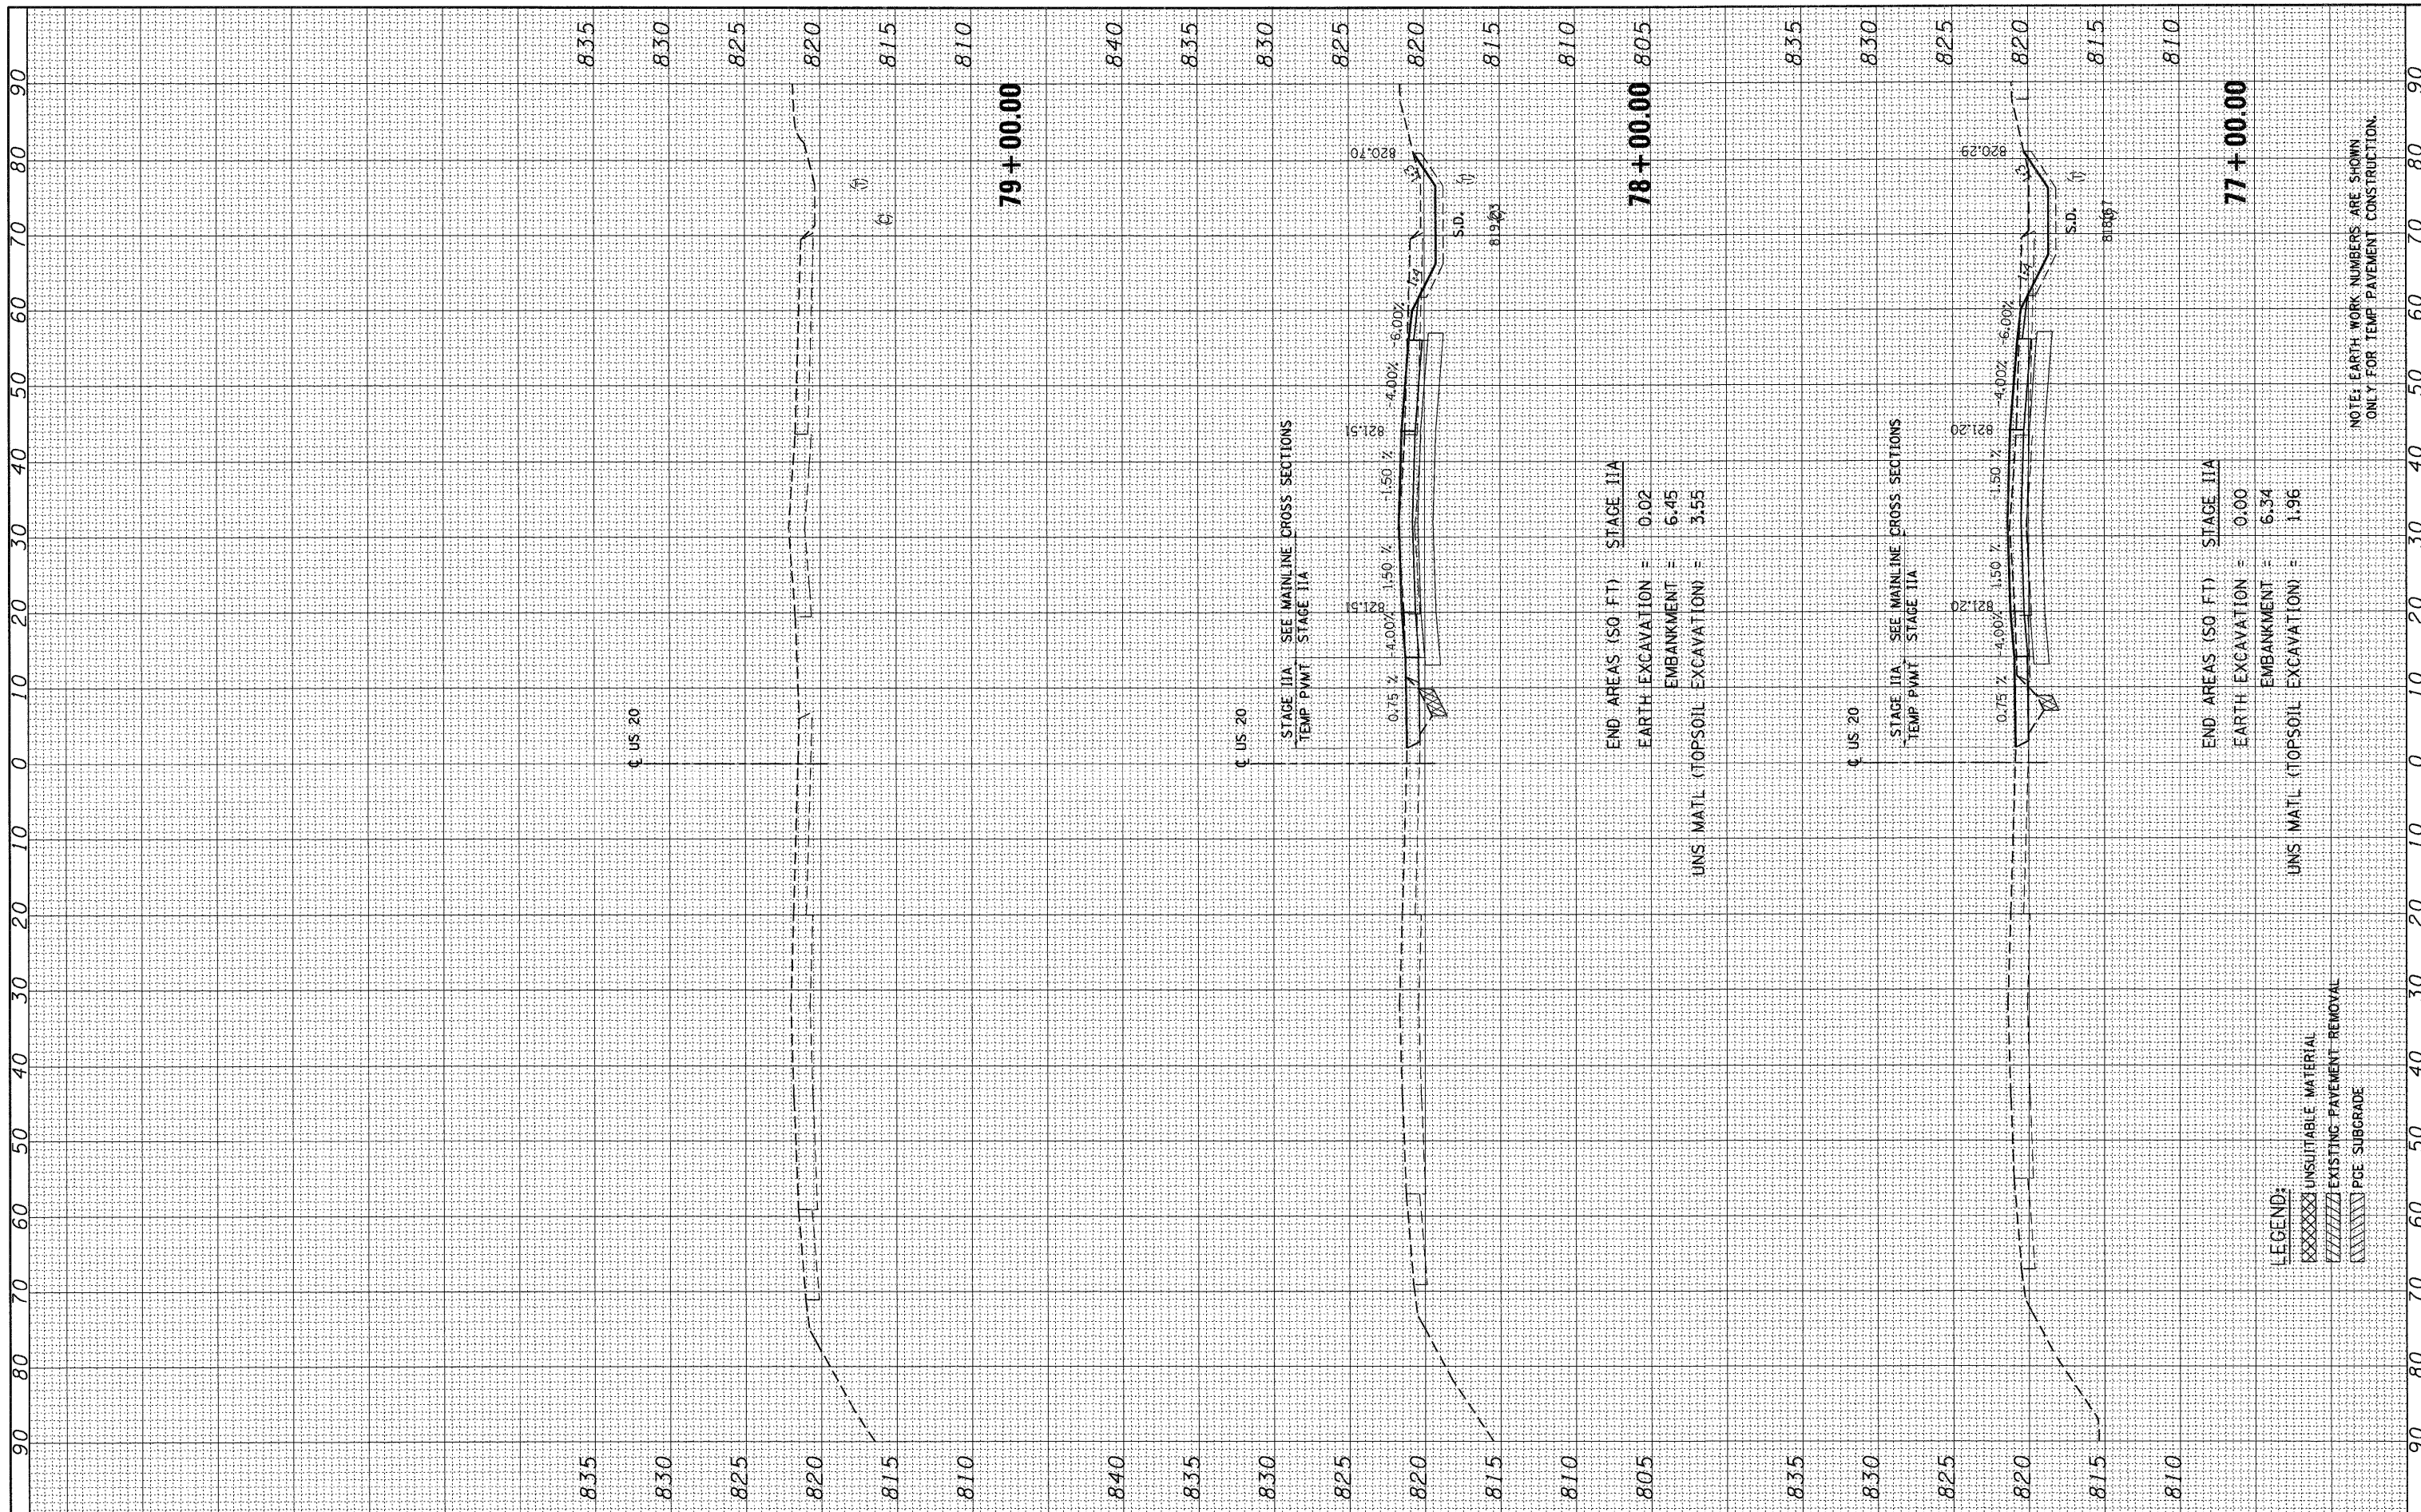

END AREAS (SQ. FT) STAGE IIA
 EARTH EXCAVATION = 0.02
 EMBANKMENT = 6.45
 UNS. MATL (TOPSOIL EXCAVATION) = 3.55

END AREAS (SQ. FT) STAGE IIA
 EARTH EXCAVATION = 0.00
 EMBANKMENT = 6.34
 UNS. MATL (TOPSOIL EXCAVATION) = 1.96

LEGEND:
 XXXXXX UNSUITABLE MATERIAL
 // // // EXISTING PAVEMENT REMOVAL
 / / / / / PCE SUBGRADE

NOTE: EARTH WORK NUMBERS ARE SHOWN ONLY FOR TEMP PAVEMENT CONSTRUCTION

FILE NAME =	USER NAME = #USER#	DESIGNED - MRK	REVISED -	STATE OF ILLINOIS DEPARTMENT OF TRANSPORTATION	US20 MEDIAN TEMP PVMT CROSS SECTIONS - STAGE IIA	F.A. RTE. 345	SECTION 8R-R	COUNTY KANE	TOTAL SHEETS 794	SHEET NO. 588		
#FILEL#	PLOT SCALE = #SCALE#	DRAWN - MRK	REVISED -			SCALE: HORIZ. 1"=10' VERT. 1"=5'	STA. 77+00.00 TO STA. 79+00.00	CONTRACT NO. 60H45				
	PLOT DATE = #DATE#	CHECKED - DDH	REVISED -			ILLINOIS FED. AID PROJECT						
		DATE - 12/16/11	REVISED -									