


DATE	
BY	
SURVEYED	
PLOTTED	
TEMPLATE	
AREAS CHECKED	
NO.	

DATE	
BY	
SURVEYED	
PLOTTED	
TEMPLATE	
AREAS CHECKED	
NO.	

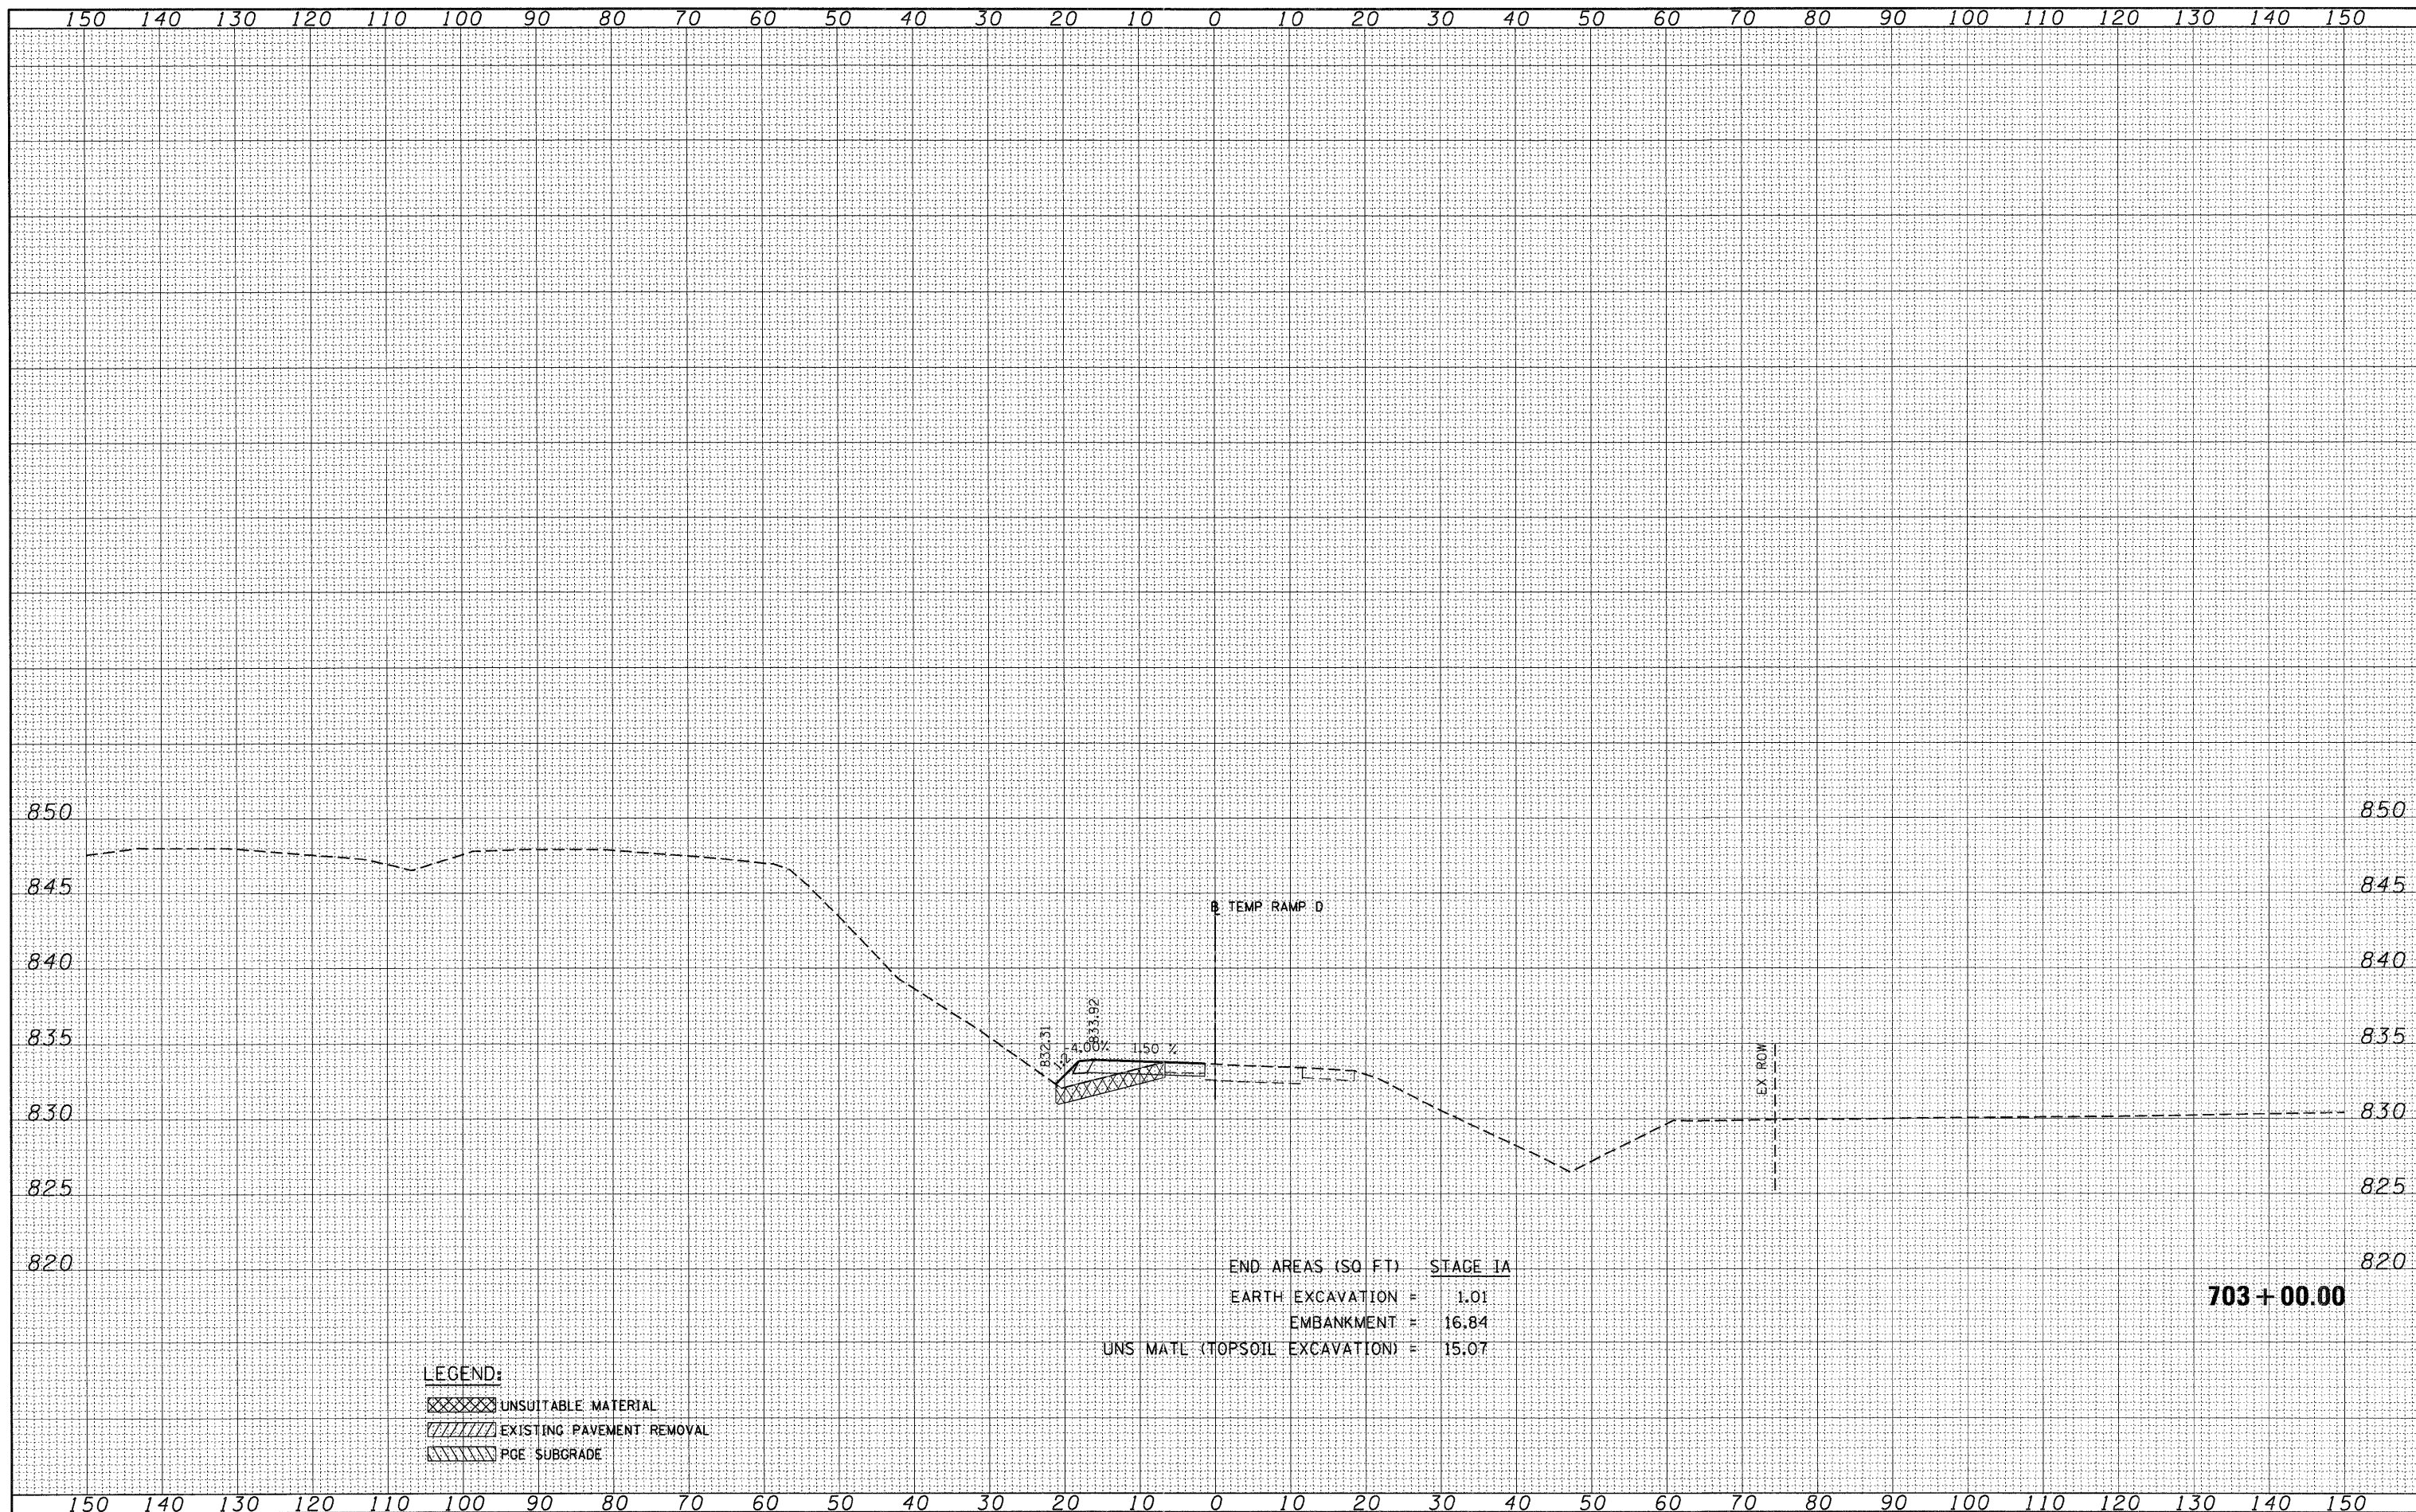

END AREAS (SQ FT) STAGE IA
 EARTH EXCAVATION = 1.01
 EMBANKMENT = 16.84
 UNS MATL (TOPSOIL EXCAVATION) = 15.07

LEGEND:
 [Cross-hatched] UNSUITABLE MATERIAL
 [Diagonal lines] EXISTING PAVEMENT REMOVAL
 [Horizontal lines] PGE SUBGRADE

703+00.00

FILE NAME =	USER NAME = #USER#	DESIGNED - AMB	REVISED -	STATE OF ILLINOIS DEPARTMENT OF TRANSPORTATION	TEMPORARY RAMP D CROSS SECTIONS - STAGE IA				F.A. R.T.E.	SECTION	COUNTY	TOTAL SHEETS	SHEET NO.
#FILEL#		DRAWN - AMB	REVISED -		345	8R-R	KANE	794	603				
PLOT SCALE = #SCALE#		CHECKED - PB	REVISED -		SCALE: HORIZ. 1"=10' VERT. 1"=5' STA. 703+00.00 TO STA. 703+00.00				CONTRACT NO. 60H45				
PLOT DATE = #DATE#		DATE - 12/16/11	REVISED -		ILLINOIS FED. AID PROJECT								