


DATE _____
 BY _____
 SURVEYED _____
 PLOTTED _____
 TEMPLATE _____
 NOTE BOOK _____
 AREAS CHECKED _____
 NO. _____

DATE _____
 BY _____
 SURVEYED _____
 PLOTTED _____
 TEMPLATE _____
 NOTE BOOK _____
 AREAS CHECKED _____
 NO. _____

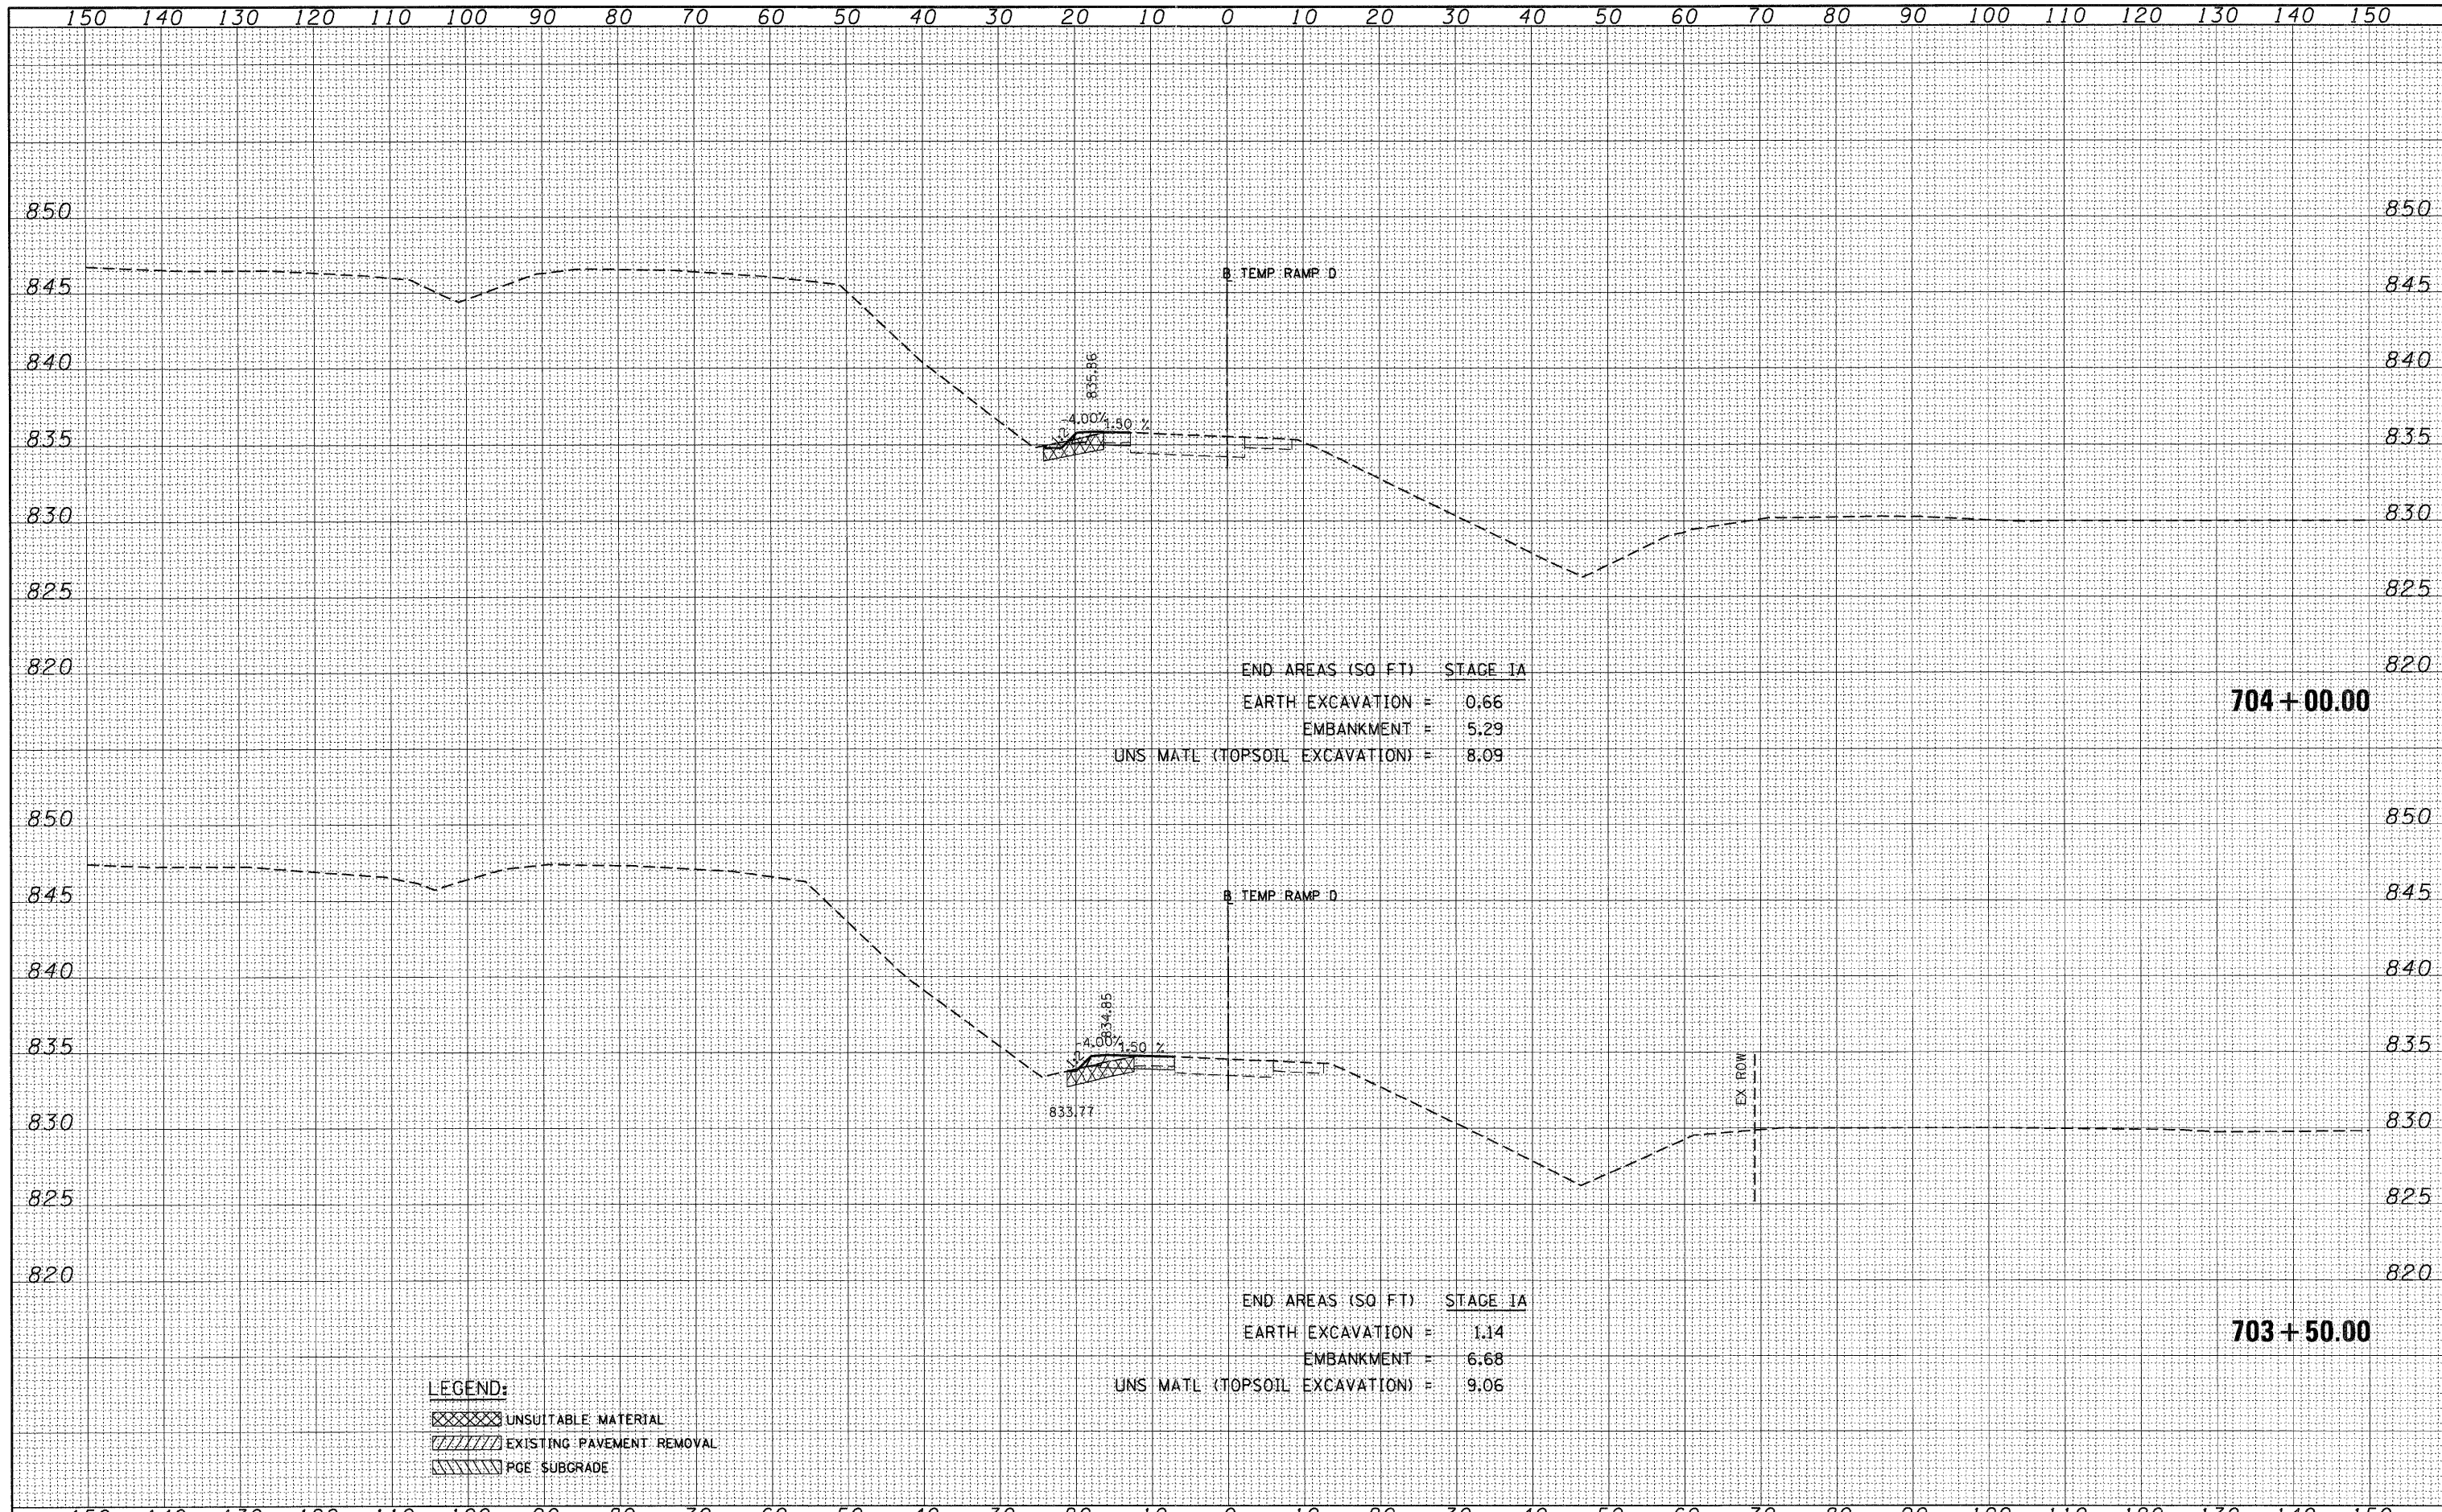

END AREAS (SQ FT) STAGE IA
 EARTH EXCAVATION = 0.66
 EMBANKMENT = 5.29
 UNS MATL (TOPSOIL EXCAVATION) = 8.09

704+00.00

END AREAS (SQ FT) STAGE IA
 EARTH EXCAVATION = 1.14
 EMBANKMENT = 6.68
 UNS MATL (TOPSOIL EXCAVATION) = 9.06

703+50.00

LEGEND:
 [Cross-hatched box] UNSUITABLE MATERIAL
 [Diagonal lines box] EXISTING PAVEMENT REMOVAL
 [Horizontal lines box] PGE SUBGRADE