



DATE	
BY	
SURVEYED	
PLOTTED	
TEMPLATE	
NOTE BOOK	
AREAS	
CHECKED	
NO.	

DATE	
BY	
SURVEYED	
PLOTTED	
TEMPLATE	
NOTE BOOK	
AREAS	
CHECKED	
NO.	

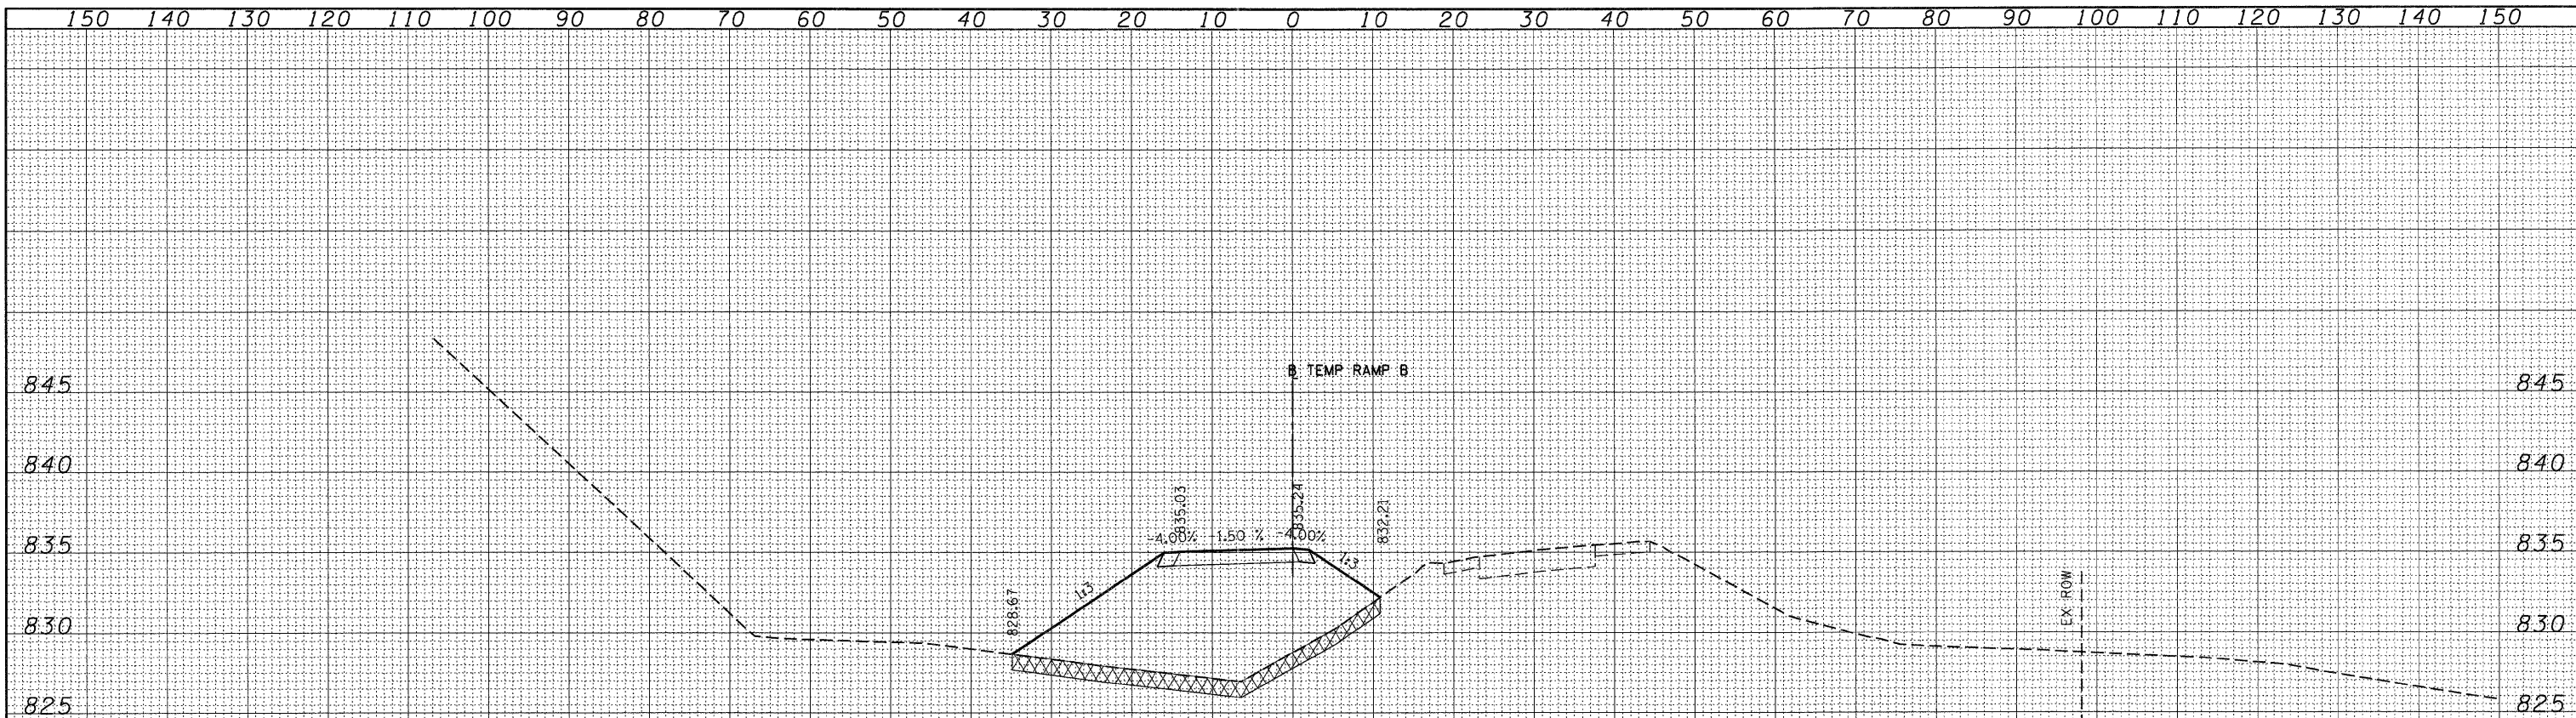

END AREAS (SQ FT) STAGE IA
 EARTH EXCAVATION = 0.00
 EMBANKMENT = 261.58
 UNS MATL (TOPSOIL EXCAVATION) = 45.72

501+50.00

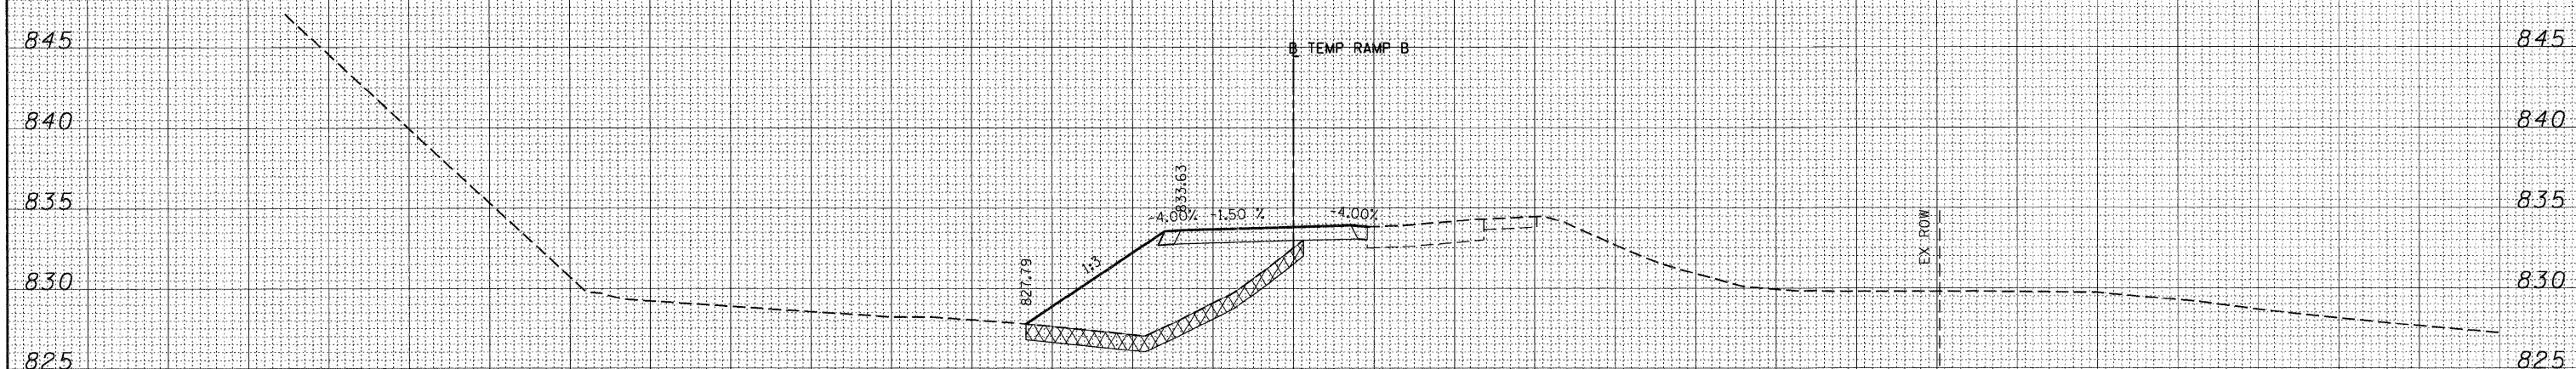

END AREAS (SQ FT) STAGE IA
 EARTH EXCAVATION = 1.19
 EMBANKMENT = 140.06
 UNS MATL (TOPSOIL EXCAVATION) = 34.50

501+00.00

LEGEND:
 UNSUITABLE MATERIAL
 EXISTING PAVEMENT REMOVAL
 PGE SUBGRADE