



DATE	
BY	
SURVEYED	
PLOTTED	
TEMPLATE	
NOTE BOOK	
AREAS CHECKED	
NO.	

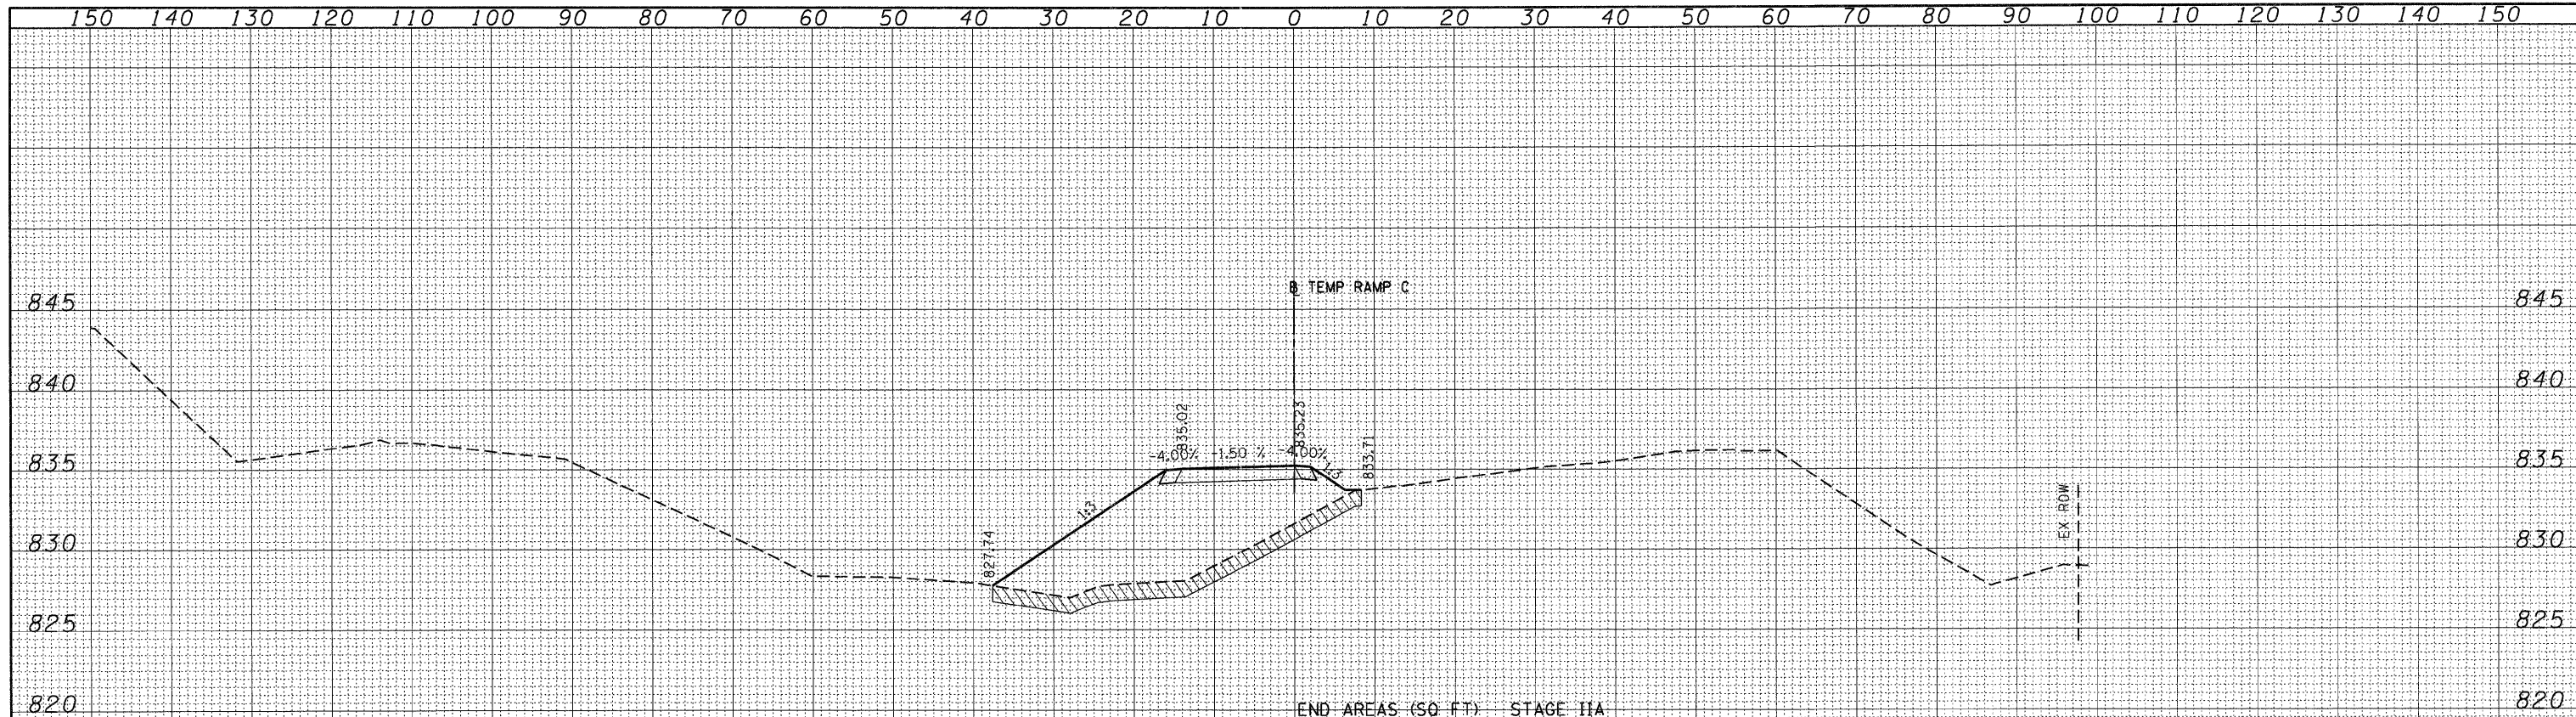

END AREAS (SQ FT) STAGE IIA
 EARTH EXCAVATION = 0.00
 EMBANKMENT = 169.10
 UNS. MATL (TOPSOIL EXCAVATION) = 0.00
 PGE SUBGRADE = 45.90

606 + 50.00

DATE	
BY	
SURVEYED	
PLOTTED	
TEMPLATE	
NOTE BOOK	
AREAS CHECKED	
NO.	

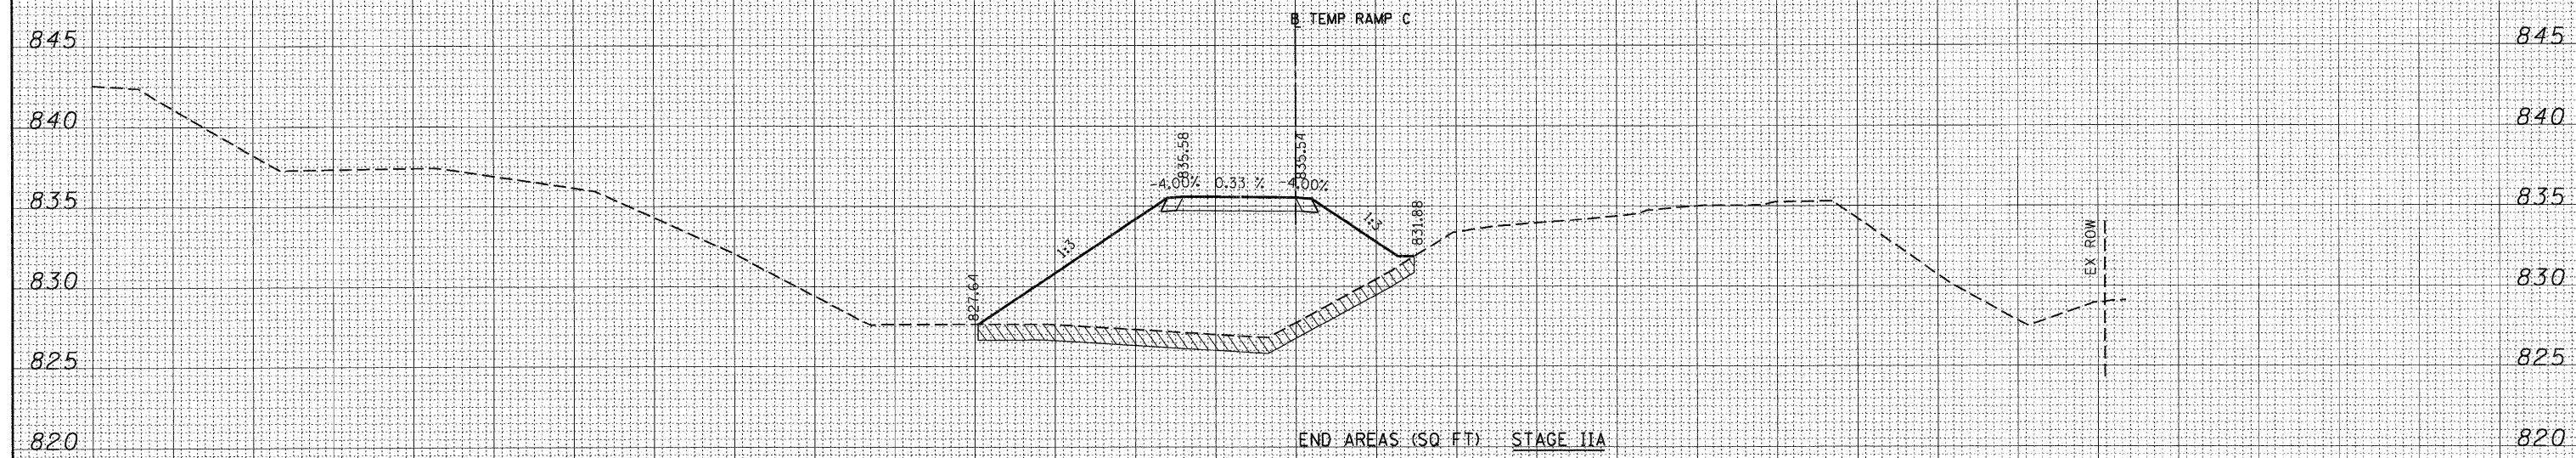

END AREAS (SQ FT) STAGE IIA
 EARTH EXCAVATION = 0.00
 EMBANKMENT = 273.54
 UNS. MATL (TOPSOIL EXCAVATION) = 0.00
 PGE SUBGRADE = 54.35

606 + 00.00

LEGEND:
 [Cross-hatched] UNSUITABLE MATERIAL
 [Diagonal lines] EXISTING PAVEMENT REMOVAL
 [Horizontal lines] PGE SUBGRADE