


150 140 130 120 110 100 90 80 70 60 50 40 30 20 10 0 10 20 30 40 50 60 70 80 90 100 110 120 130 140 150


DATE	
BY	
FINAL SURVEY	
PLOTTED	
NOTE BOOK	
AREAS CHECKED	
NO.	

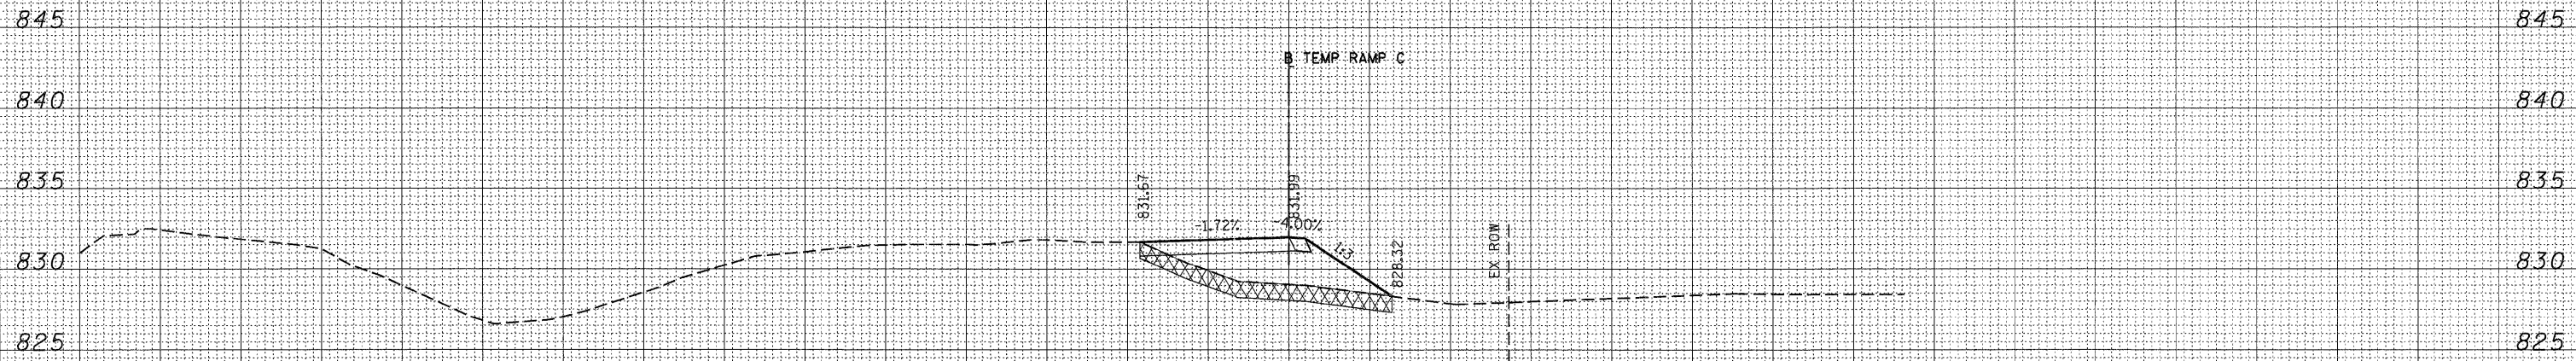

END AREAS (SQ. FT) **STAGE IIA**
 EARTH EXCAVATION = 0.00
 EMBANKMENT = 69.22
 UNS. MATL (TOPSOIL EXCAVATION) = 31.33
 PGE SUBGRADE = 0.00

609 + 50.00 820

DATE	
BY	
ORIGINAL SURVEY	
PLOTTED	
NOTE BOOK	
AREAS CHECKED	
NO.	

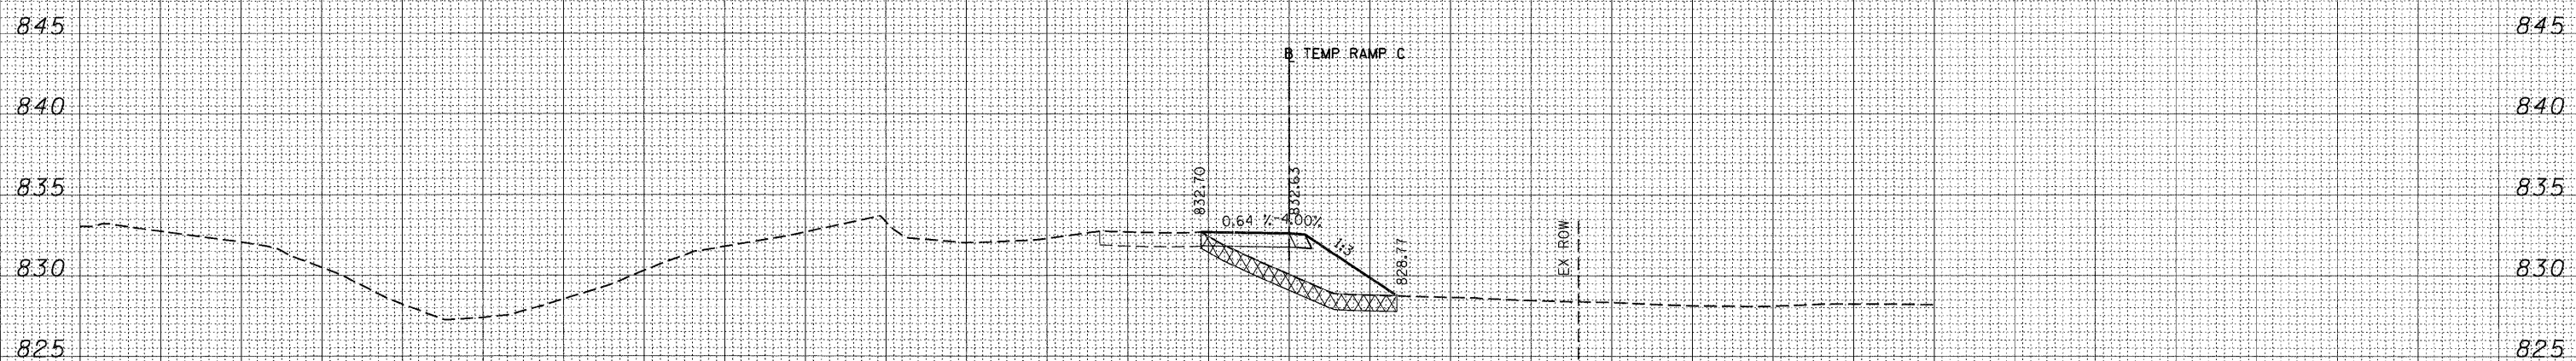

END AREAS (SQ. FT) **STAGE IIA**
 EARTH EXCAVATION = 0.00
 EMBANKMENT = 51.98
 UNS. MATL (TOPSOIL EXCAVATION) = 24.27
 PGE SUBGRADE = 0.00

609 + 00.00 820

LEGEND:
 UNSUITABLE MATERIAL
 EXISTING PAVEMENT REMOVAL
 PGE SUBGRADE

150 140 130 120 110 100 90 80 70 60 50 40 30 20 10 0 10 20 30 40 50 60 70 80 90 100 110 120 130 140 150