


DATE	
BY	
SURVEYED	
PLOTTED	
TEMPLATE	
AREAS	
CHECKED	
NO.	

DATE	
BY	
SURVEYED	
PLOTTED	
TEMPLATE	
AREAS	
CHECKED	
NO.	

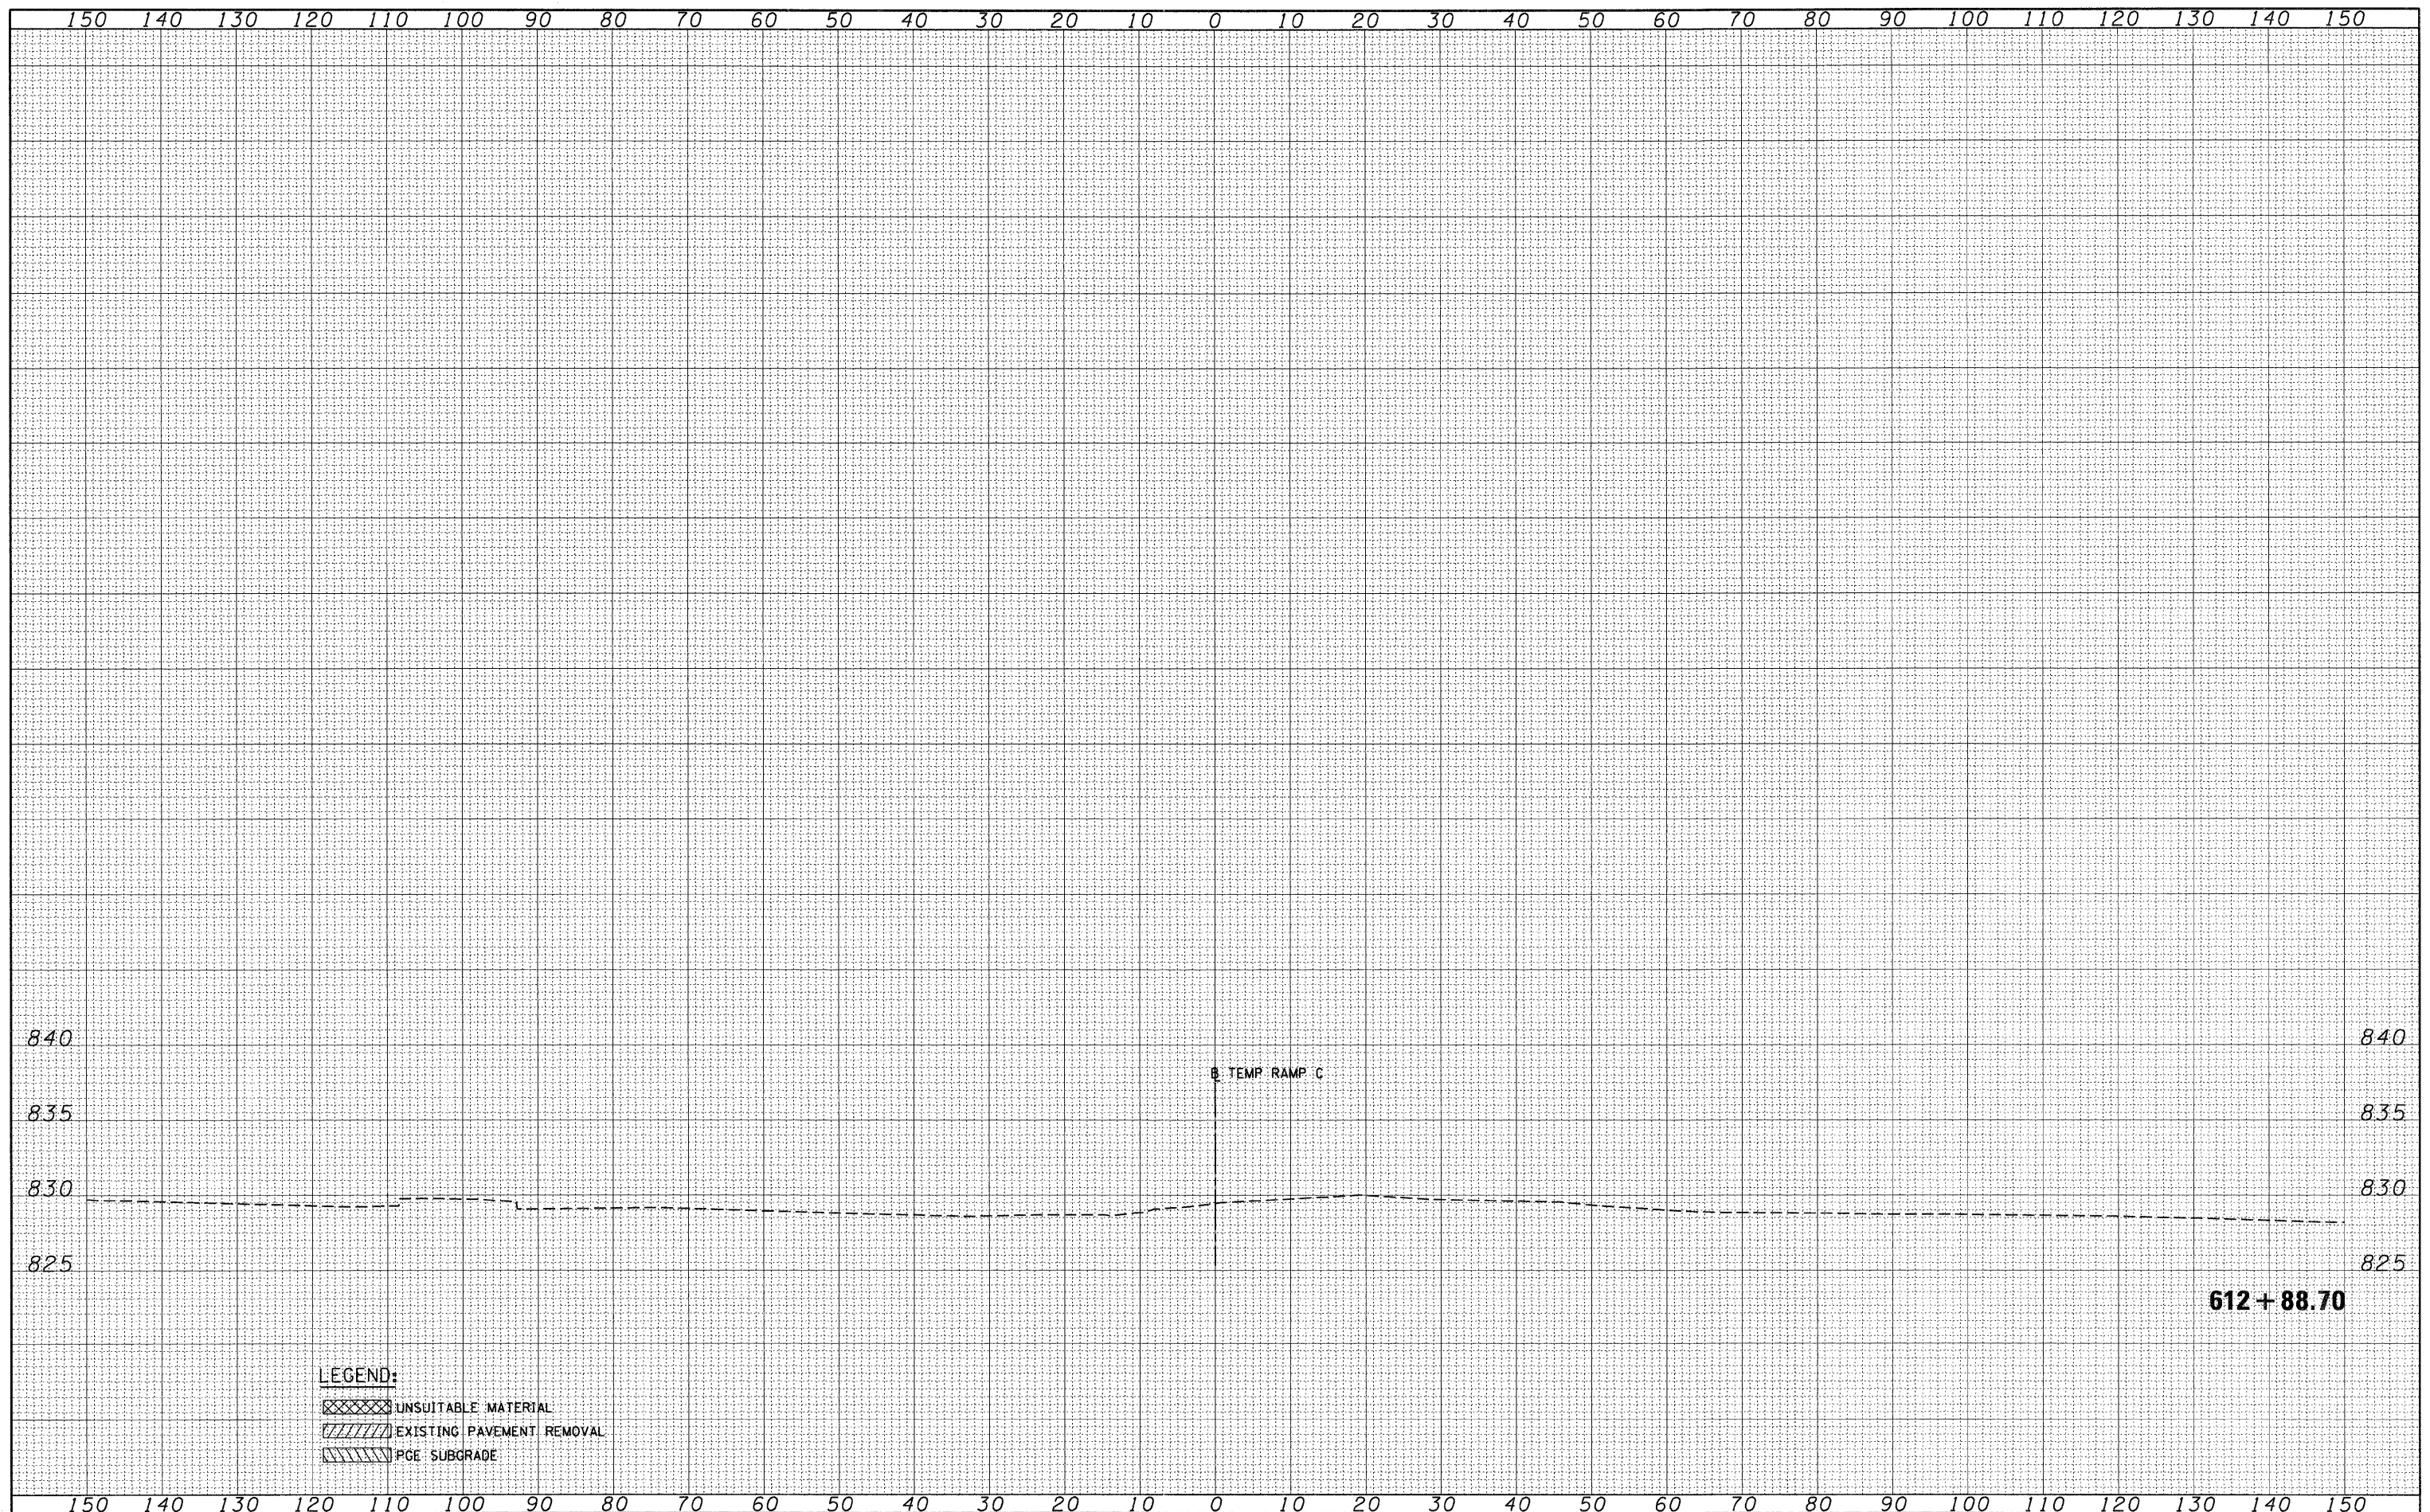

**LEGEND:**  
 [Cross-hatched] UNSUITABLE MATERIAL  
 [Diagonal lines] EXISTING PAVEMENT REMOVAL  
 [Horizontal lines] PGE SUBGRADE

FILE NAME =	USER NAME = *USER*	DESIGNED - AMB	REVISED -	<b>STATE OF ILLINOIS DEPARTMENT OF TRANSPORTATION</b>	<b>TEMPORARY RAMP C CROSS SECTIONS - STAGE IIA</b>	F.A. RTE. 345	SECTION BR-R	COUNTY KANE	TOTAL SHEETS 794	SHEET NO. 620	
*FILEL*		DRAWN - AMB	REVISED -			SCALE: HORIZ. 1"=10'    VERT. 1"=5'		STA. 612+88.70 TO STA. 612+88.70		CONTRACT NO. 60H45	
		CHECKED - PB	REVISED -			ILLINOIS FED. AID PROJECT					
		DATE - 12/16/11	REVISED -								