


FINAL SURVEY	SURVEYED	BY	DATE
NOTE BOOK	PLOTTED		
NO.	TEMPLATE		
	AREAS CHECKED		

ORIGINAL SURVEY	SURVEYED	BY	DATE
NOTE BOOK	PLOTTED		
NO.	TEMPLATE		
	AREAS CHECKED		

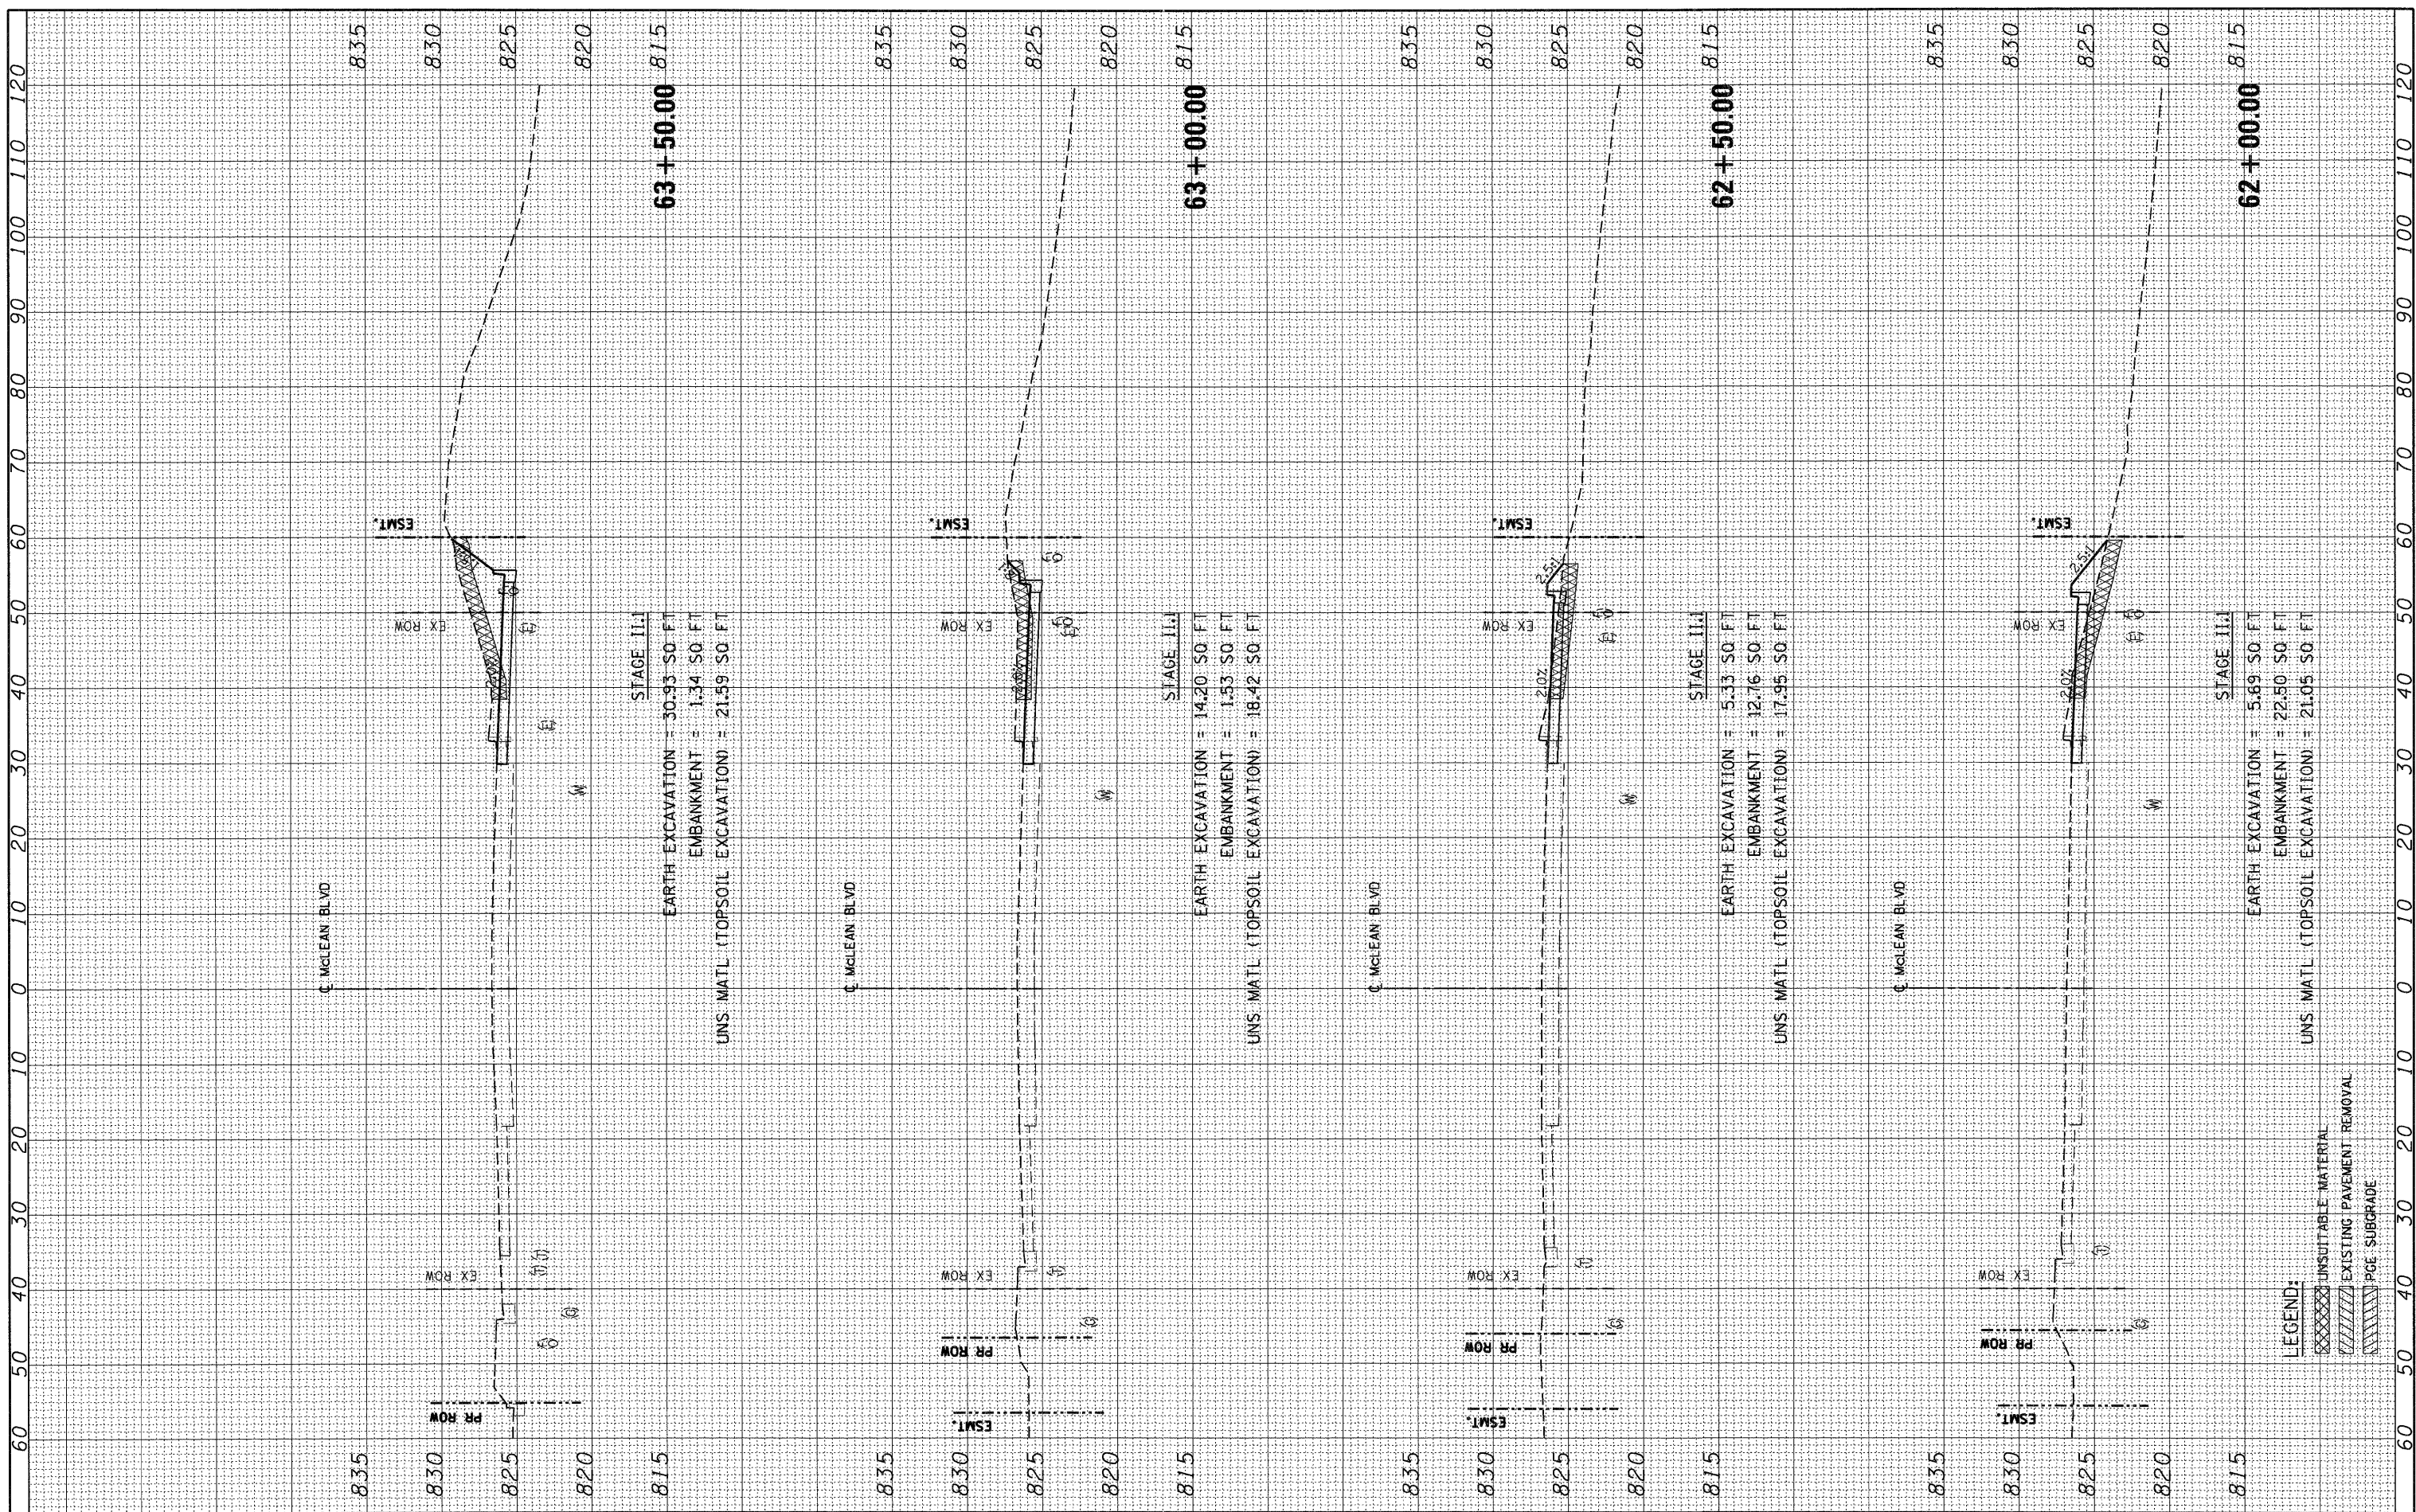

STAGE II.1
 EARTH EXCAVATION = 30.93 SO. FT
 EMBANKMENT = 1.34 SO. FT
 UNS. MATL. (TOPSOIL EXCAVATION) = 21.59 SO. FT

STAGE II.1
 EARTH EXCAVATION = 14.20 SO. FT
 EMBANKMENT = 1.53 SO. FT
 UNS. MATL. (TOPSOIL EXCAVATION) = 18.42 SO. FT

STAGE II.1
 EARTH EXCAVATION = 5.33 SO. FT
 EMBANKMENT = 12.76 SO. FT
 UNS. MATL. (TOPSOIL EXCAVATION) = 17.95 SO. FT

STAGE II.1
 EARTH EXCAVATION = 5.69 SO. FT
 EMBANKMENT = 22.50 SO. FT
 UNS. MATL. (TOPSOIL EXCAVATION) = 21.05 SO. FT

LEGEND:
 UNSUITABLE MATERIAL
 EXISTING PAVEMENT REMOVAL
 PGE SUBGRADE

FILE NAME =	USER NAME = *USER*
#FILE#	

DESIGNED - MRK	REVISED -
DRAWN - MRK	REVISED -
CHECKED - DDH	REVISED -
DATE - 12/16/11	REVISED -

PLLOT SCALE = *SCALE*
PLLOT DATE = *DATE*

STATE OF ILLINOIS
 DEPARTMENT OF TRANSPORTATION

MCLEAN BLVD TEMP PVMT CROSS SECTIONS - STAGE II.1

SCALE: HORIZ. 1"=10' VERT. 1"=5'
 STA. 62+00.00 TO STA. 63+50.00

FA RTE.	SECTION	COUNTY	TOTAL SHEETS	SHEET NO.
345	8R-R	KANE	794	623
			CONTRACT NO.	60H45
ILLINOIS FED. AID PROJECT				