


| | | | |
|---------------|----------|----|------|
| FINAL SURVEY | SURVEYED | BY | DATE |
| PLOTTED | | | |
| NOTE BOOK | | | |
| AREAS CHECKED | | | |

| | | | |
|-----------------|----------|----|------|
| ORIGINAL SURVEY | SURVEYED | BY | DATE |
| PLOTTED | | | |
| NOTE BOOK | | | |
| AREAS CHECKED | | | |

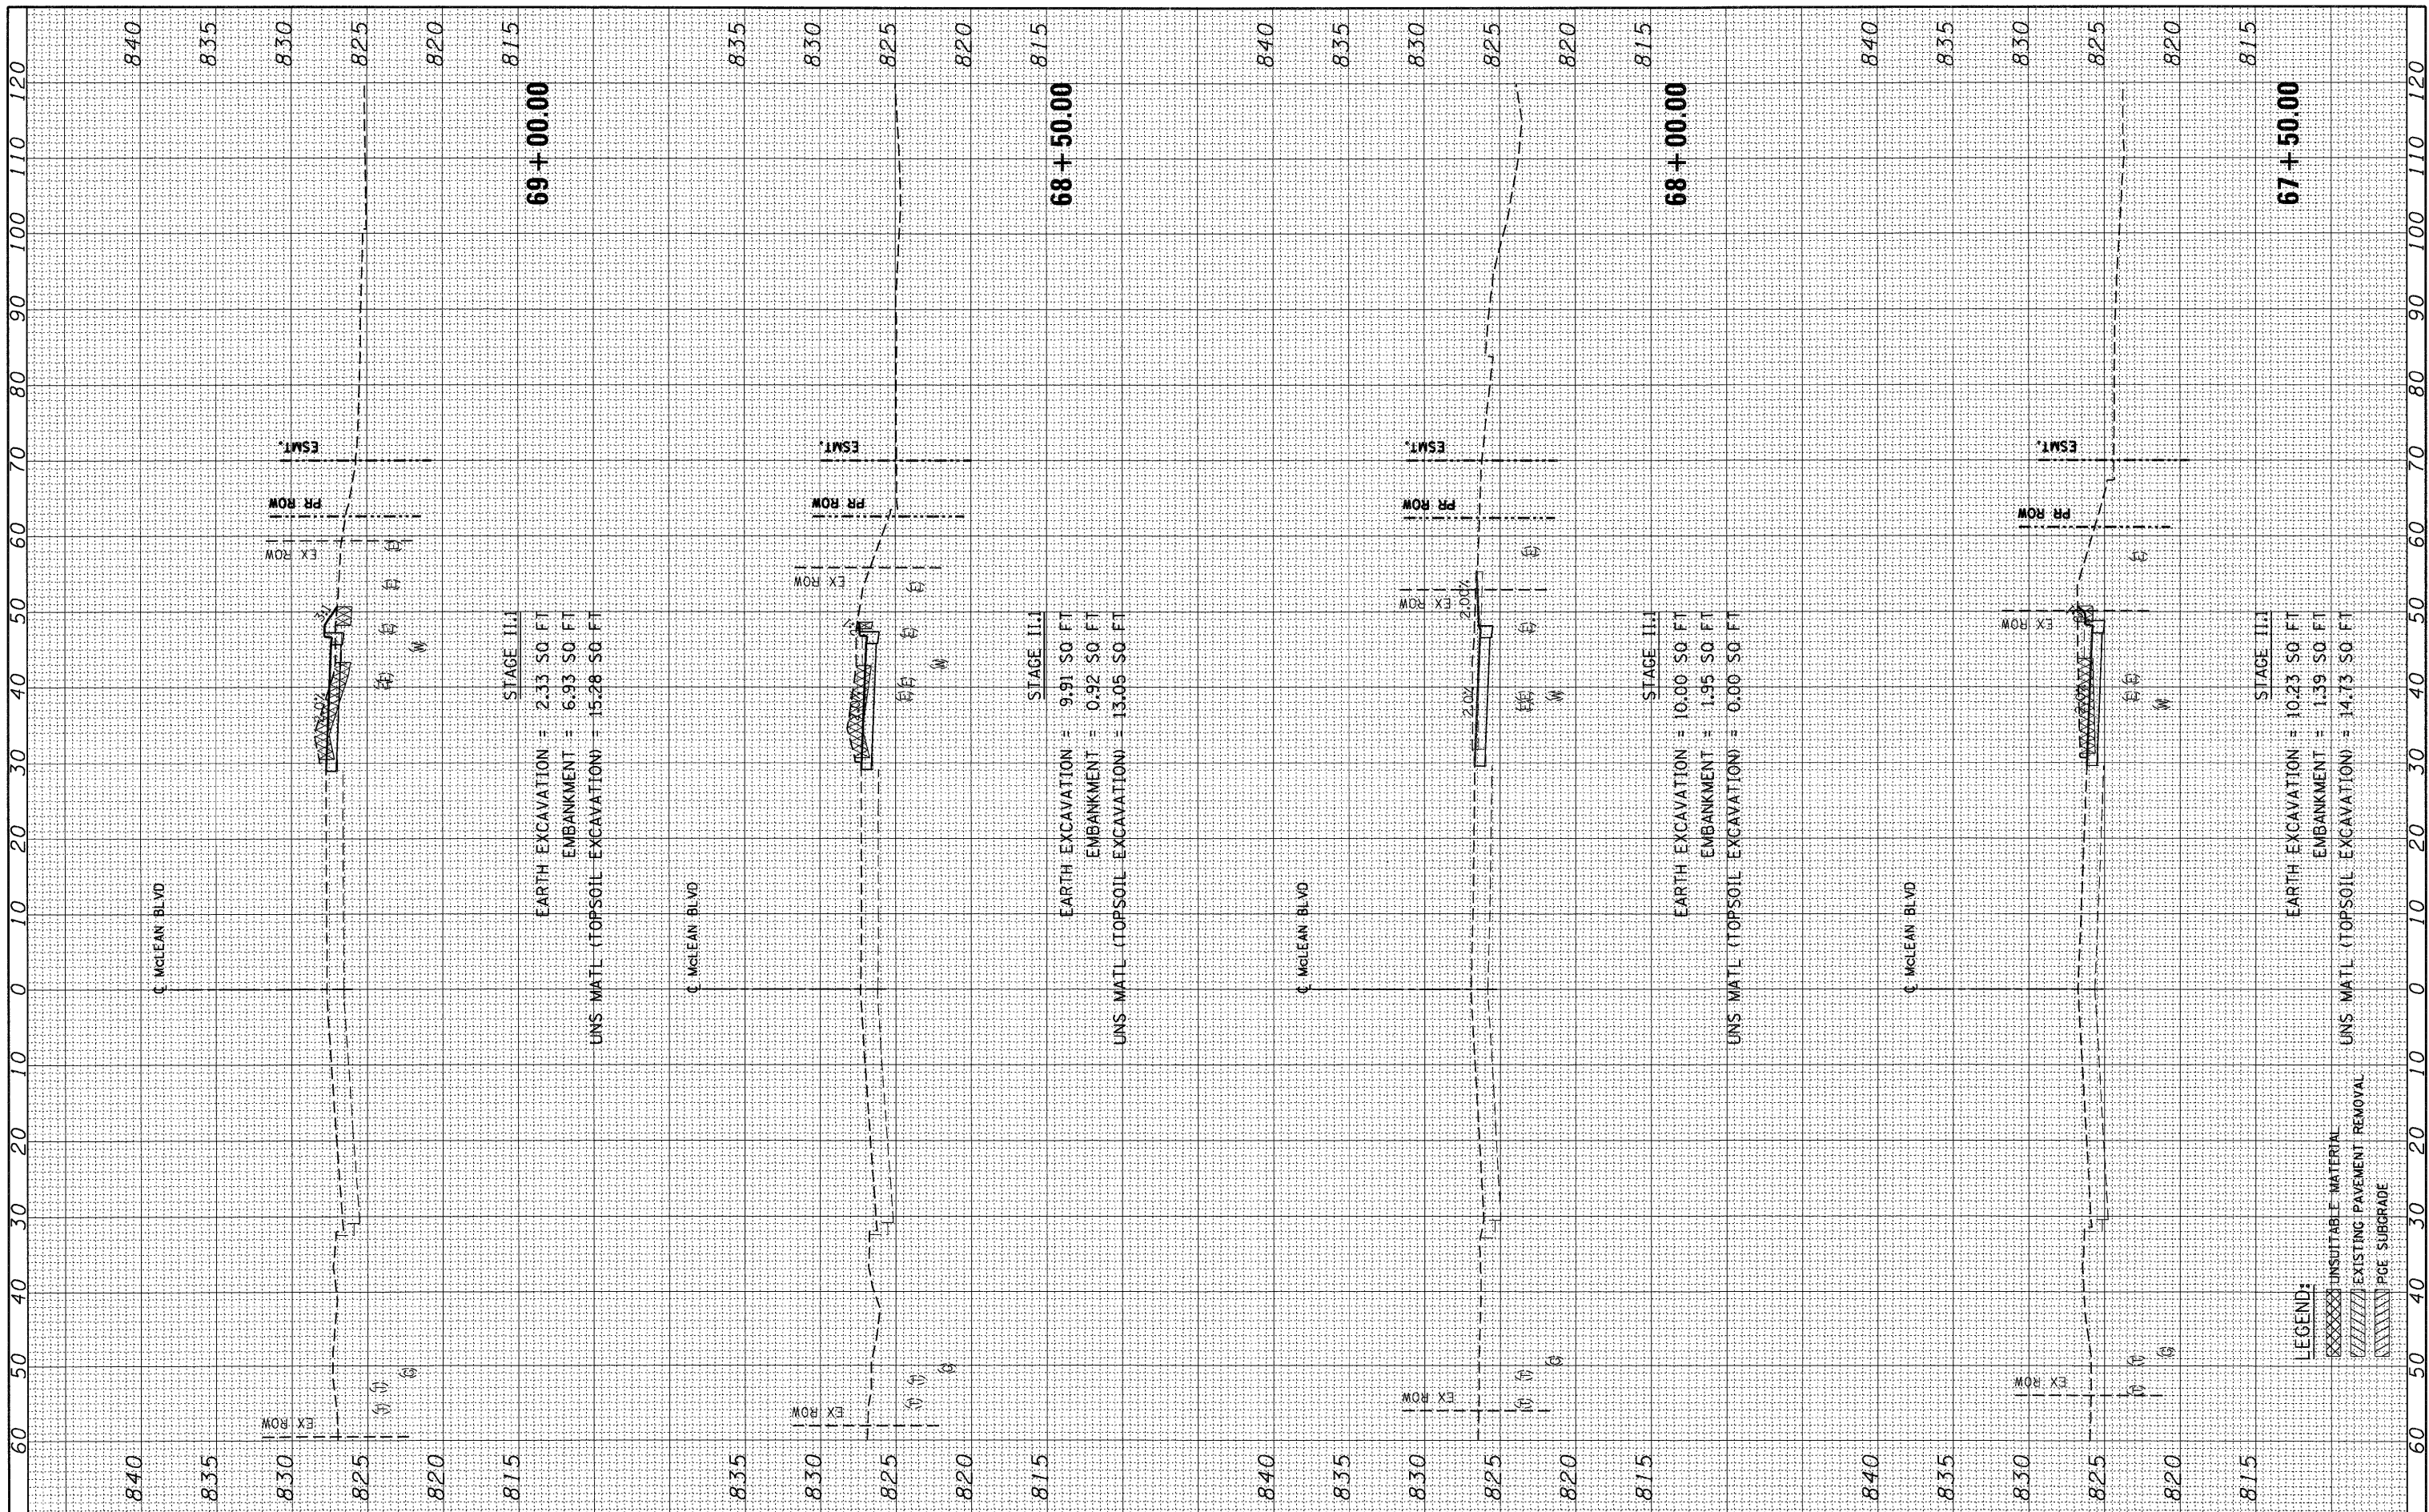

69 + 00.00

STAGE II.1
 EARTH EXCAVATION = 2.33 SQ. FT
 EMBANKMENT = 6.93 SQ. FT
 UNS. MATL (TOPSOIL EXCAVATION) = 15.28 SQ. FT

68 + 50.00

STAGE II.1
 EARTH EXCAVATION = 9.91 SQ. FT
 EMBANKMENT = 0.92 SQ. FT
 UNS. MATL (TOPSOIL EXCAVATION) = 13.05 SQ. FT

68 + 00.00

STAGE II.1
 EARTH EXCAVATION = 10.00 SQ. FT
 EMBANKMENT = 1.95 SQ. FT
 UNS. MATL (TOPSOIL EXCAVATION) = 0.00 SQ. FT

67 + 50.00

STAGE II.1
 EARTH EXCAVATION = 10.23 SQ. FT
 EMBANKMENT = 1.39 SQ. FT
 UNS. MATL (TOPSOIL EXCAVATION) = 14.73 SQ. FT

LEGEND:
 XXXXXX UNSUITABLE MATERIAL
 // // // EXISTING PAVEMENT REMOVAL
 // // // PGE SUBGRADE

| | |
|-------------|--------------------|
| FILE NAME = | USER NAME = #USER# |
| #FILE# | |

| | |
|-----------------|-----------|
| DESIGNED - MRK | REVISED - |
| DRAWN - MRK | REVISED - |
| CHECKED - DDH | REVISED - |
| DATE - 12/16/11 | REVISED - |

| | |
|-------------------------------------|--|
| STATE OF ILLINOIS | |
| DEPARTMENT OF TRANSPORTATION | |

| | |
|--|------------------|
| MCLEAN BLVD TEMP PVMT CROSS SECTIONS - STAGE II.1 | |
| SCALE: HORIZ. 1"=10' | VERT. 1"=5' |
| STA. 67+50.00 | TO STA. 69+00.00 |

| | | | | |
|---------------------------|---------|--------|--------------|-----------|
| F.A. RTE. | SECTION | COUNTY | TOTAL SHEETS | SHEET NO. |
| 345 | 8R-R | KANE | 794 | 626 |
| CONTRACT NO. 60H45 | | | | |
| ILLINOIS FED. AID PROJECT | | | | |