


FINAL SURVEY	SURVEYED	BY	DATE
PLOTTED	PLOTTED		
NOTE BOOK	NOTE BOOK		
AREAS CHECKED	AREAS CHECKED		

ORIGINAL SURVEY	SURVEYED	BY	DATE
PLOTTED	PLOTTED		
NOTE BOOK	NOTE BOOK		
AREAS CHECKED	AREAS CHECKED		

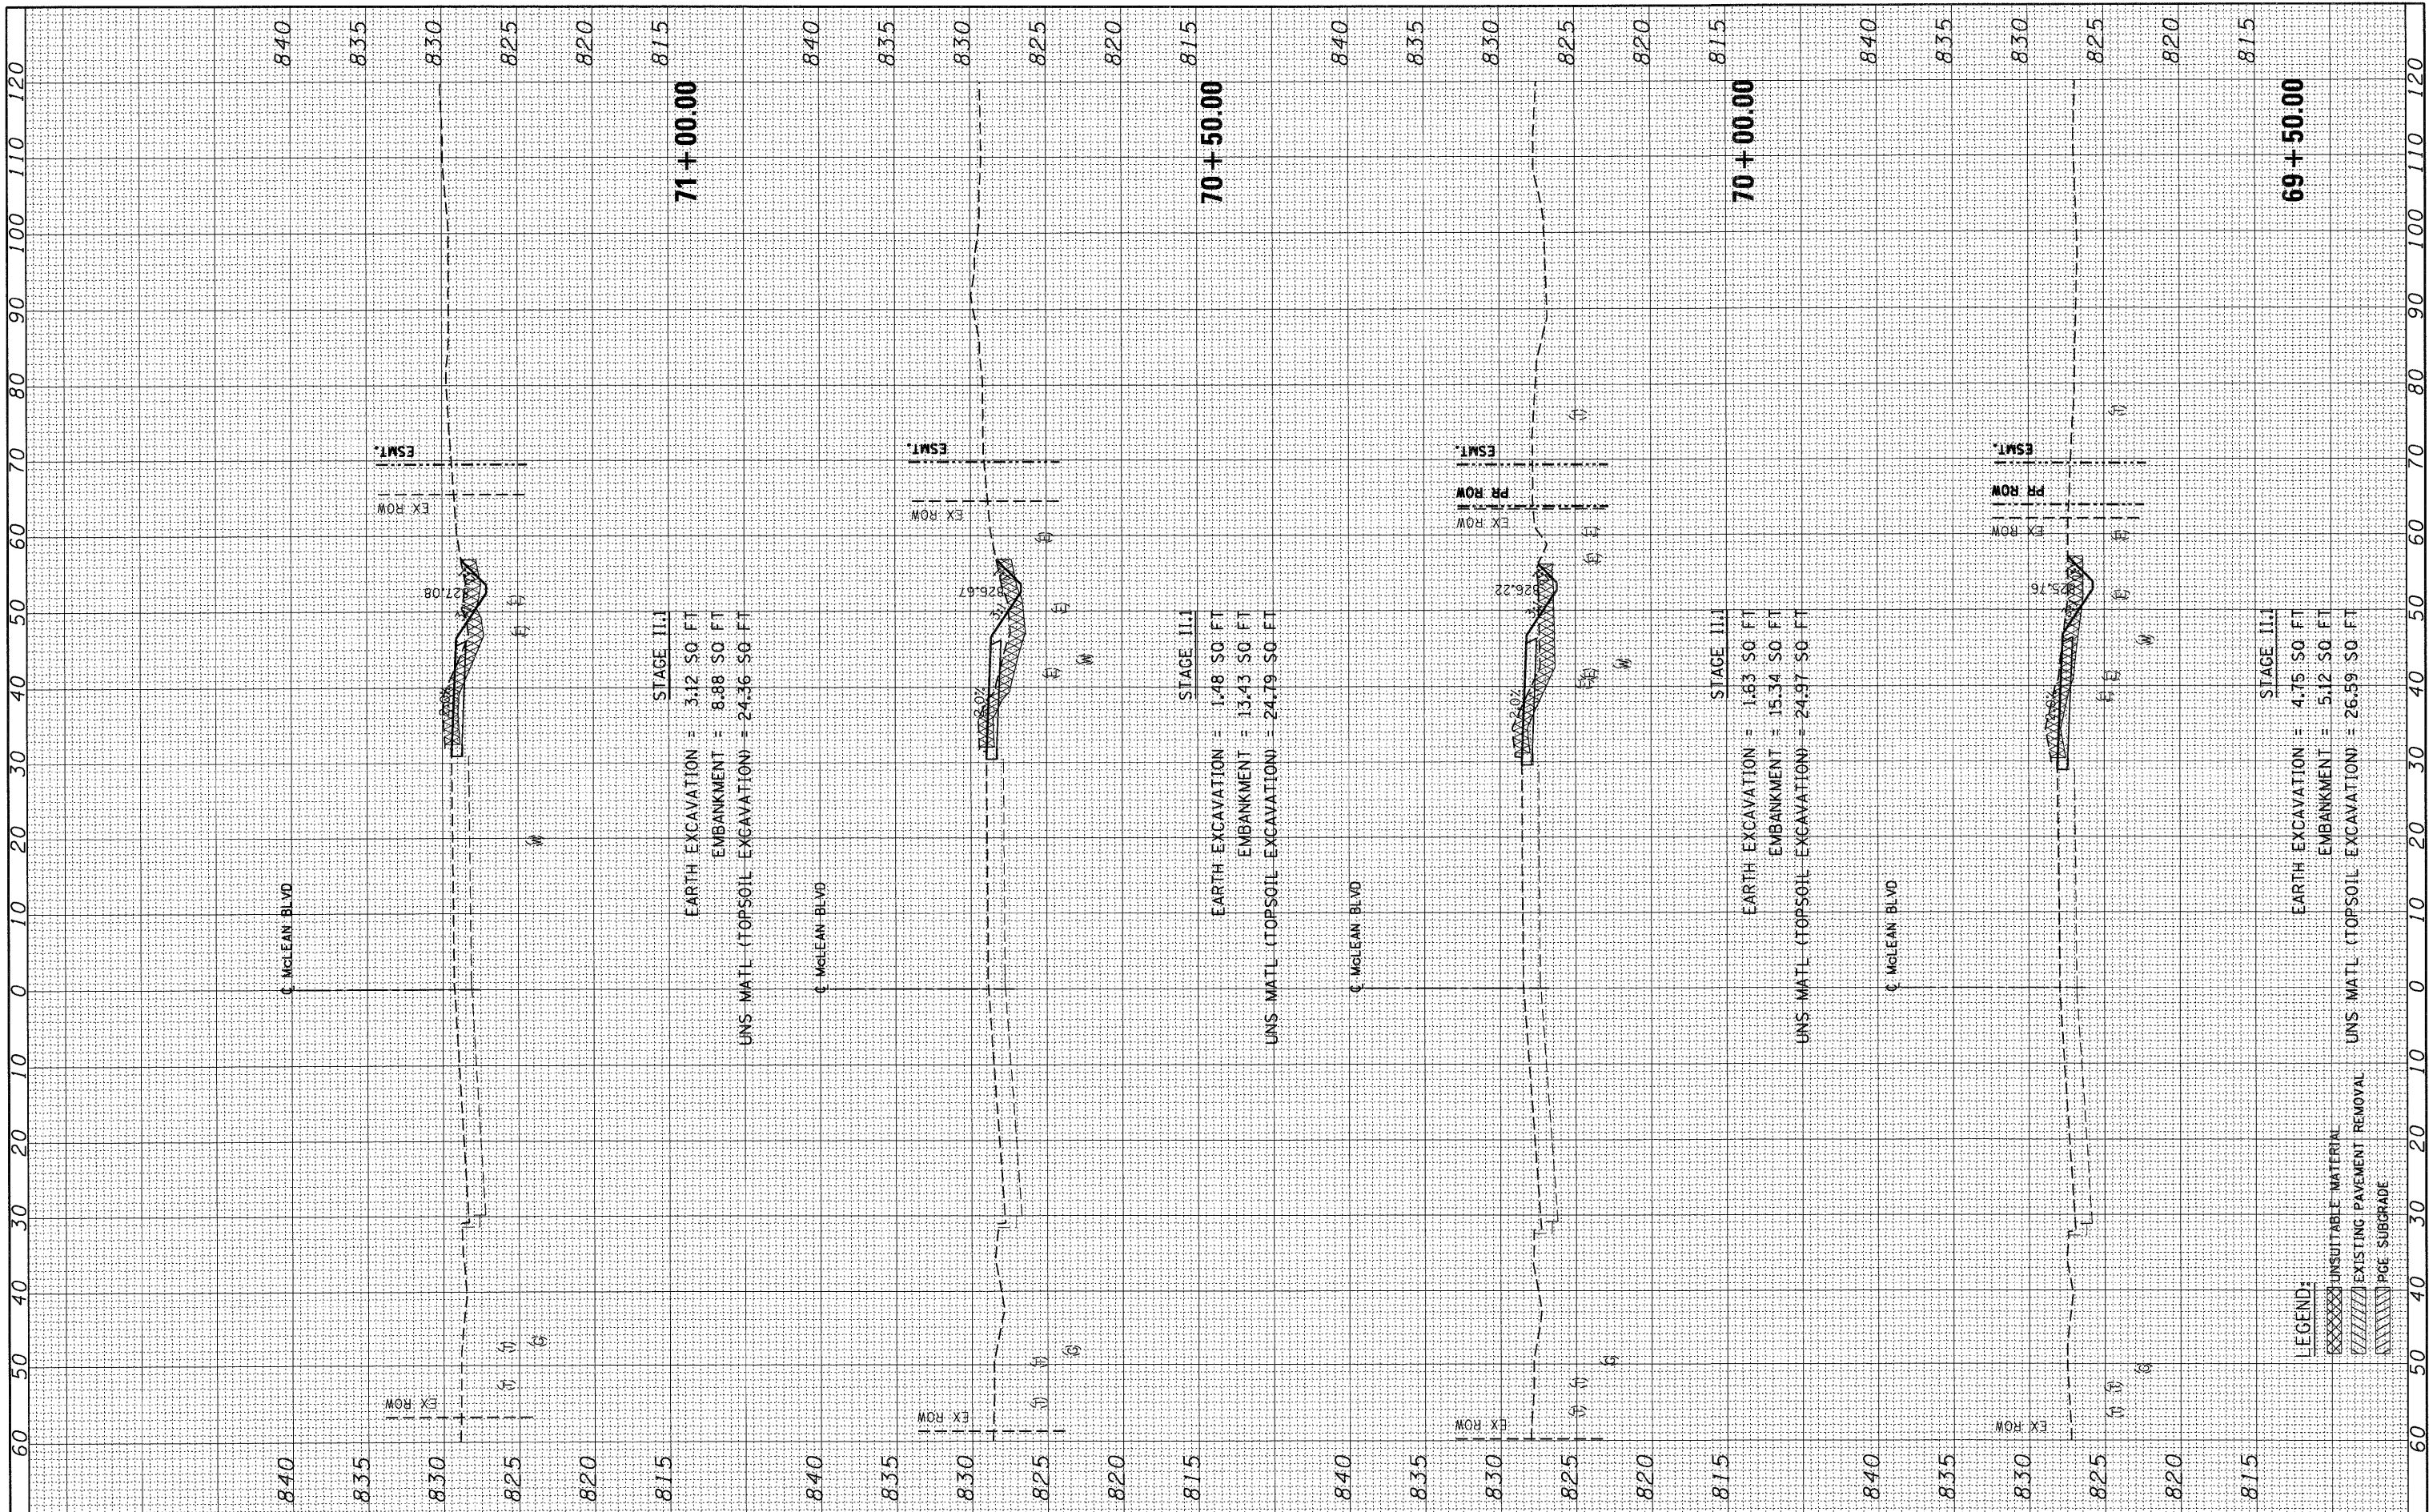

STAGE II.1
 EARTH EXCAVATION = 3.12 \$0 FT
 EMBANKMENT = 8.88 \$0 FT
 UNS. MATL (TOPSOIL EXCAVATION) = 24.36 \$0 FT

STAGE II.1
 EARTH EXCAVATION = 1.48 \$0 FT
 EMBANKMENT = 13.43 \$0 FT
 UNS. MATL (TOPSOIL EXCAVATION) = 24.79 \$0 FT

STAGE II.1
 EARTH EXCAVATION = 1.63 \$0 FT
 EMBANKMENT = 15.34 \$0 FT
 UNS. MATL (TOPSOIL EXCAVATION) = 24.97 \$0 FT

STAGE II.1
 EARTH EXCAVATION = 4.75 \$0 FT
 EMBANKMENT = 5.12 \$0 FT
 UNS. MATL (TOPSOIL EXCAVATION) = 26.59 \$0 FT

LEGEND:
 [XXXXXX] UNSUITABLE MATERIAL
 [///////] EXISTING PAVEMENT REMOVAL
 [|||||||] PGE SUBGRADE

FILE NAME =
 #FILE#

USER NAME = #USER#
 PLOT SCALE = #SCALE#
 PLOT DATE = #DATE#

DESIGNED - MRK REVISD -
 DRAWN - MRK REVISD -
 CHECKED - DDH REVISD -
 DATE - 12/16/11 REVISD -

STATE OF ILLINOIS
 DEPARTMENT OF TRANSPORTATION

MCLEAN BLVD TEMP PVMT CROSS SECTIONS - STAGE II.1

SCALE: HORIZ. 1"=10' VERT. 1"=5'
 STA. 69+50.00 TO STA. 71+00.00

F.A. RTE.	SECTION	COUNTY	TOTAL SHEETS	SHEET NO.
345	8R-R	KANE	794	627
			CONTRACT NO. 60H45	
[ILLINOIS] FED. AID PROJECT				