


FINAL SURVEY	BY	DATE
SURVEYED		
PLOTTED		
NOTE BOOK		
AREAS CHECKED		

ORIGINAL SURVEY	BY	DATE
SURVEYED		
PLOTTED		
NOTE BOOK		
AREAS CHECKED		

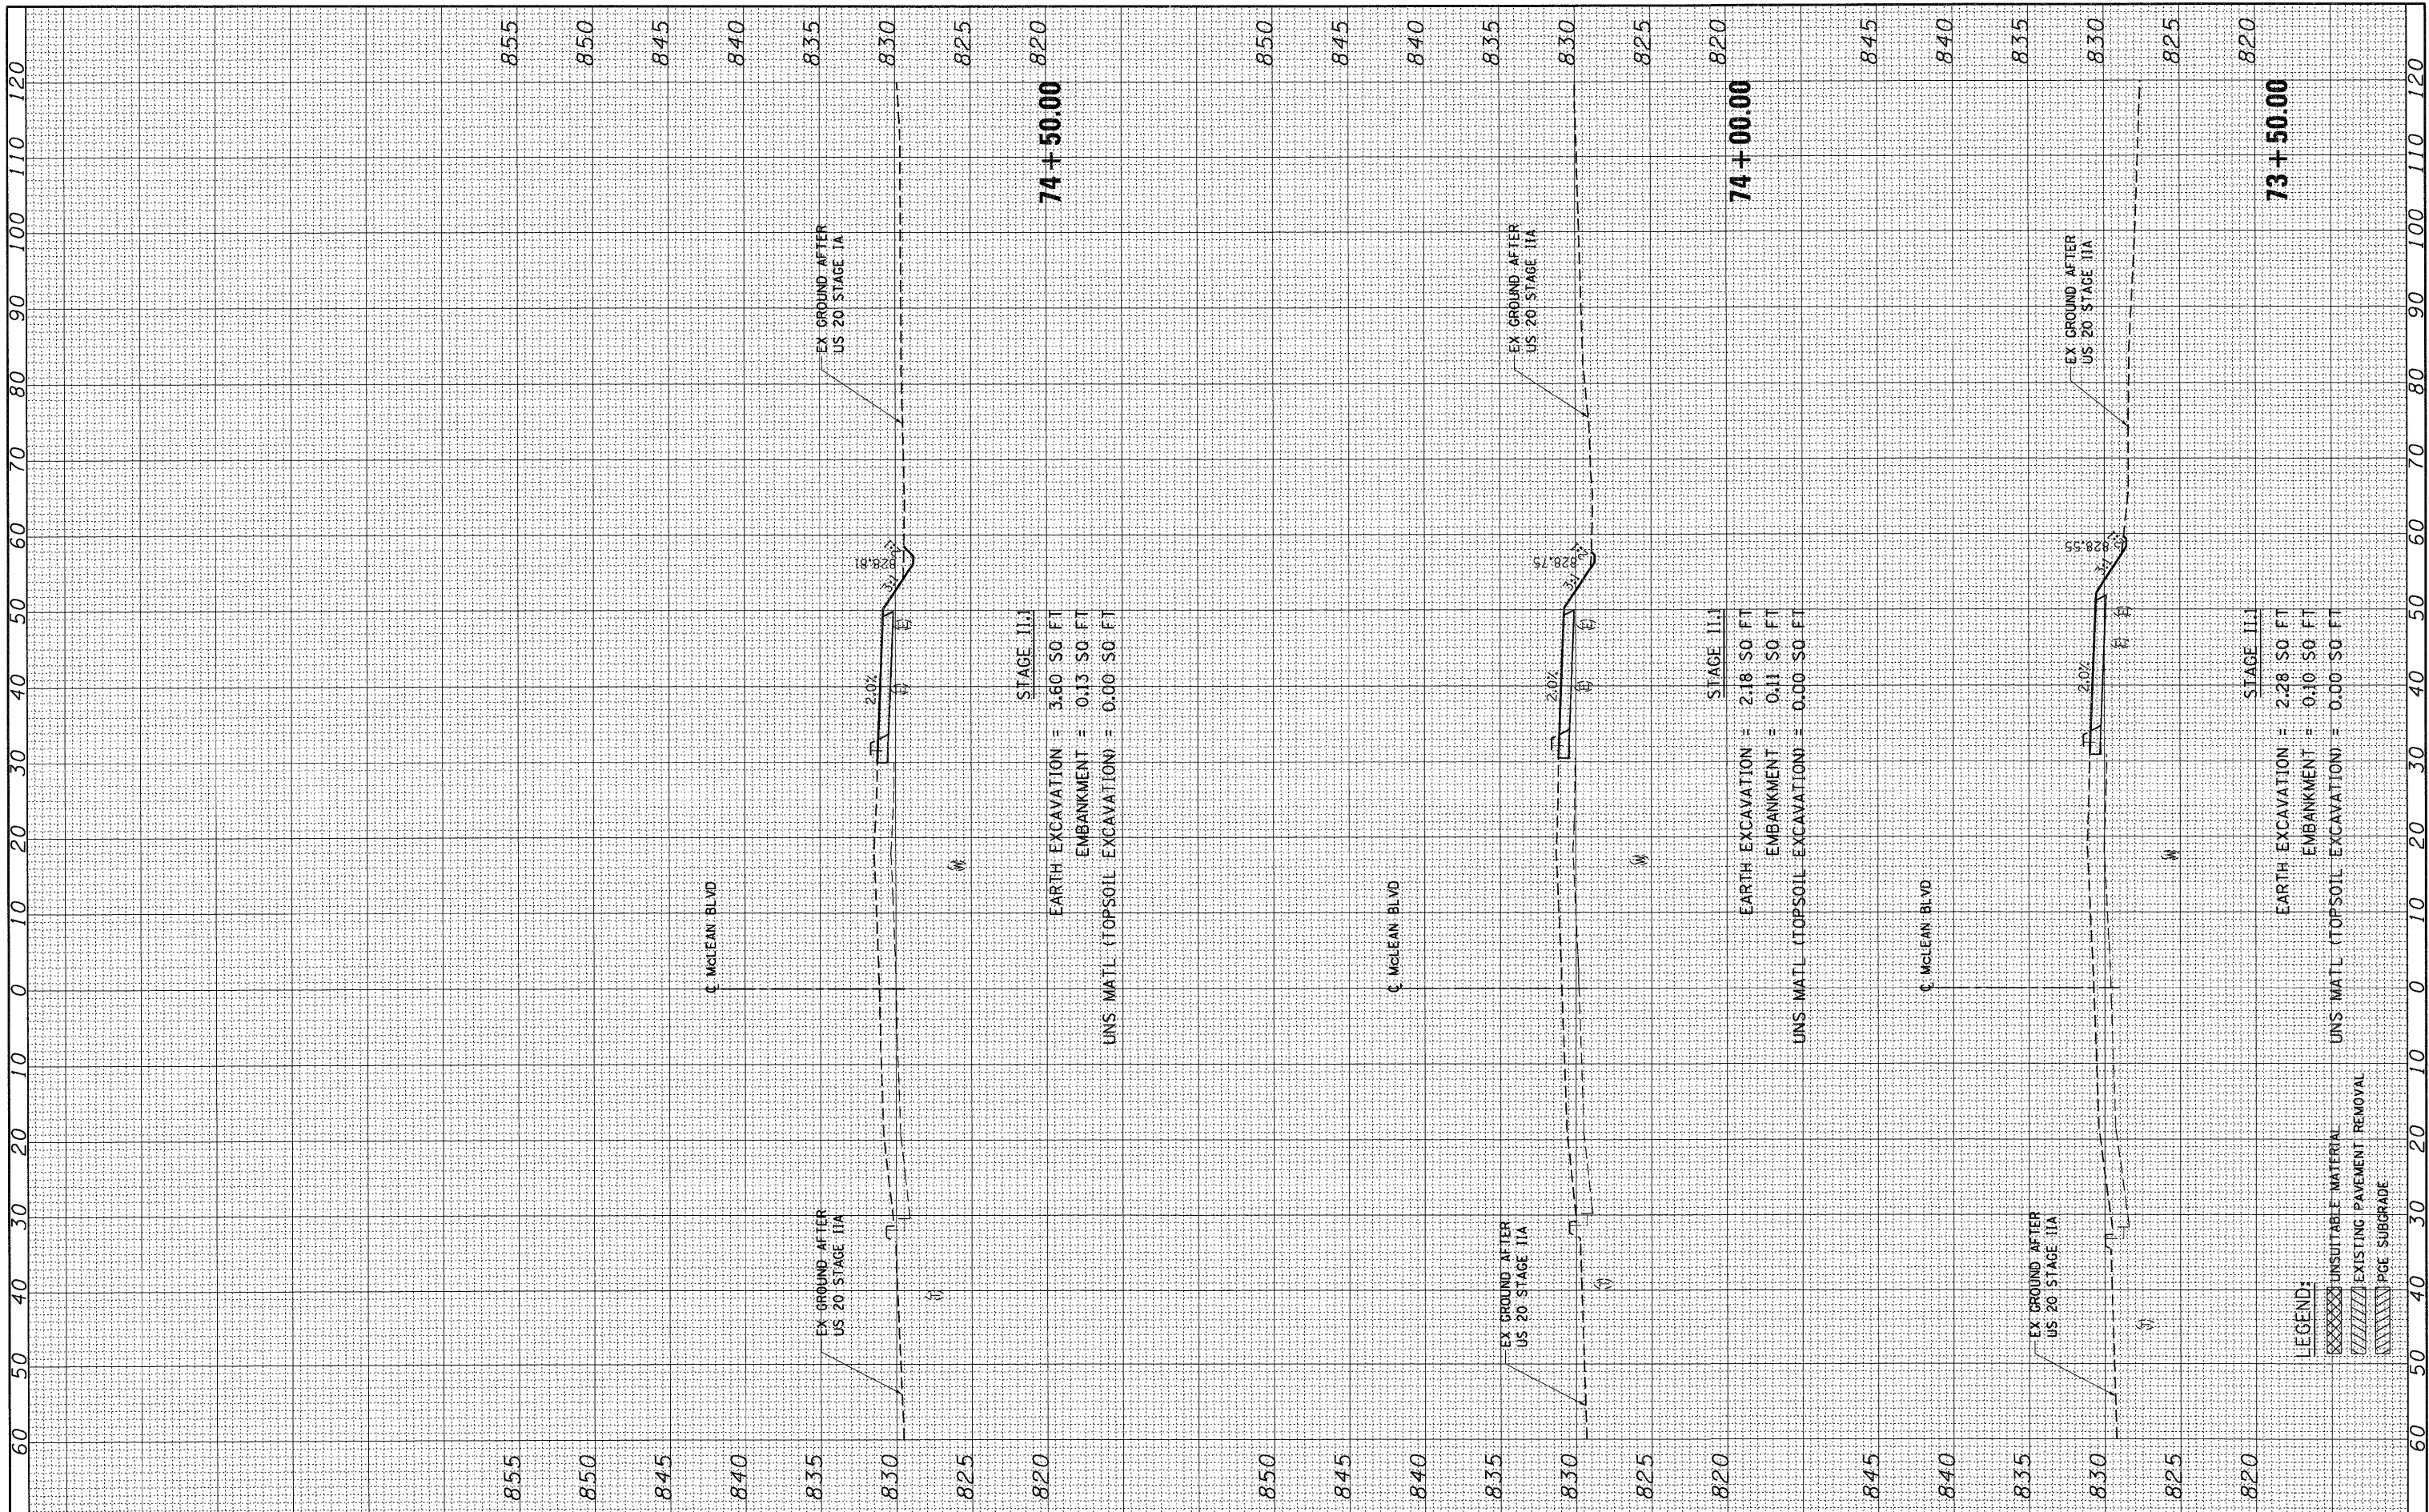

STAGE II.1
 EARTH EXCAVATION = 3.60 SO FT
 EMBANKMENT = 0.13 SO FT
 UNS. MATL (TOPSOIL EXCAVATION) = 0.00 SO FT

STAGE II.1
 EARTH EXCAVATION = 2.18 SO FT
 EMBANKMENT = 0.11 SO FT
 UNS. MATL (TOPSOIL EXCAVATION) = 0.00 SO FT

STAGE II.1
 EARTH EXCAVATION = 2.28 SO FT
 EMBANKMENT = 0.10 SO FT
 UNS. MATL (TOPSOIL EXCAVATION) = 0.00 SO FT

LEGEND:

[Cross-hatched pattern]	UNSUITABLE MATERIAL
[Diagonal line pattern]	EXISTING PAVEMENT REMOVAL
[Dotted pattern]	PGE SUBGRADE

FILE NAME =	USER NAME = #USER#
#FILE#	
PLOT SCALE = #SCALE#	DESIGNED - MRK
PLOT DATE = #DATE#	CHECKED - DDH
	DATE - 12/16/11

DESIGNED - MRK	REVISED -
DRAWN - MRK	REVISED -
CHECKED - DDH	REVISED -
DATE - 12/16/11	REVISED -

STATE OF ILLINOIS
 DEPARTMENT OF TRANSPORTATION

MCLEAN BLVD TEMP PVMT CROSS SECTIONS - STAGE II.1

SCALE: HORIZ. 1"=10' VERT. 1"=5'
 STA. 73+50.00 TO STA. 74+50.00

F.A. RTE.	SECTION	COUNTY	TOTAL SHEETS	SHEET NO.
345	8R-R	KANE	794	629
			CONTRACT NO. 60H45	
[ILLINOIS] FED. AID PROJECT				