


FINAL SURVEY	SURVEYED	BY	DATE
NOTE BOOK NO.	PLOTTED		
	TEMPLATE		
	AREAS CHECKED		

ORIGINAL SURVEY	SURVEYED	BY	DATE
NOTE BOOK NO.	PLOTTED		
	TEMPLATE		
	AREAS CHECKED		

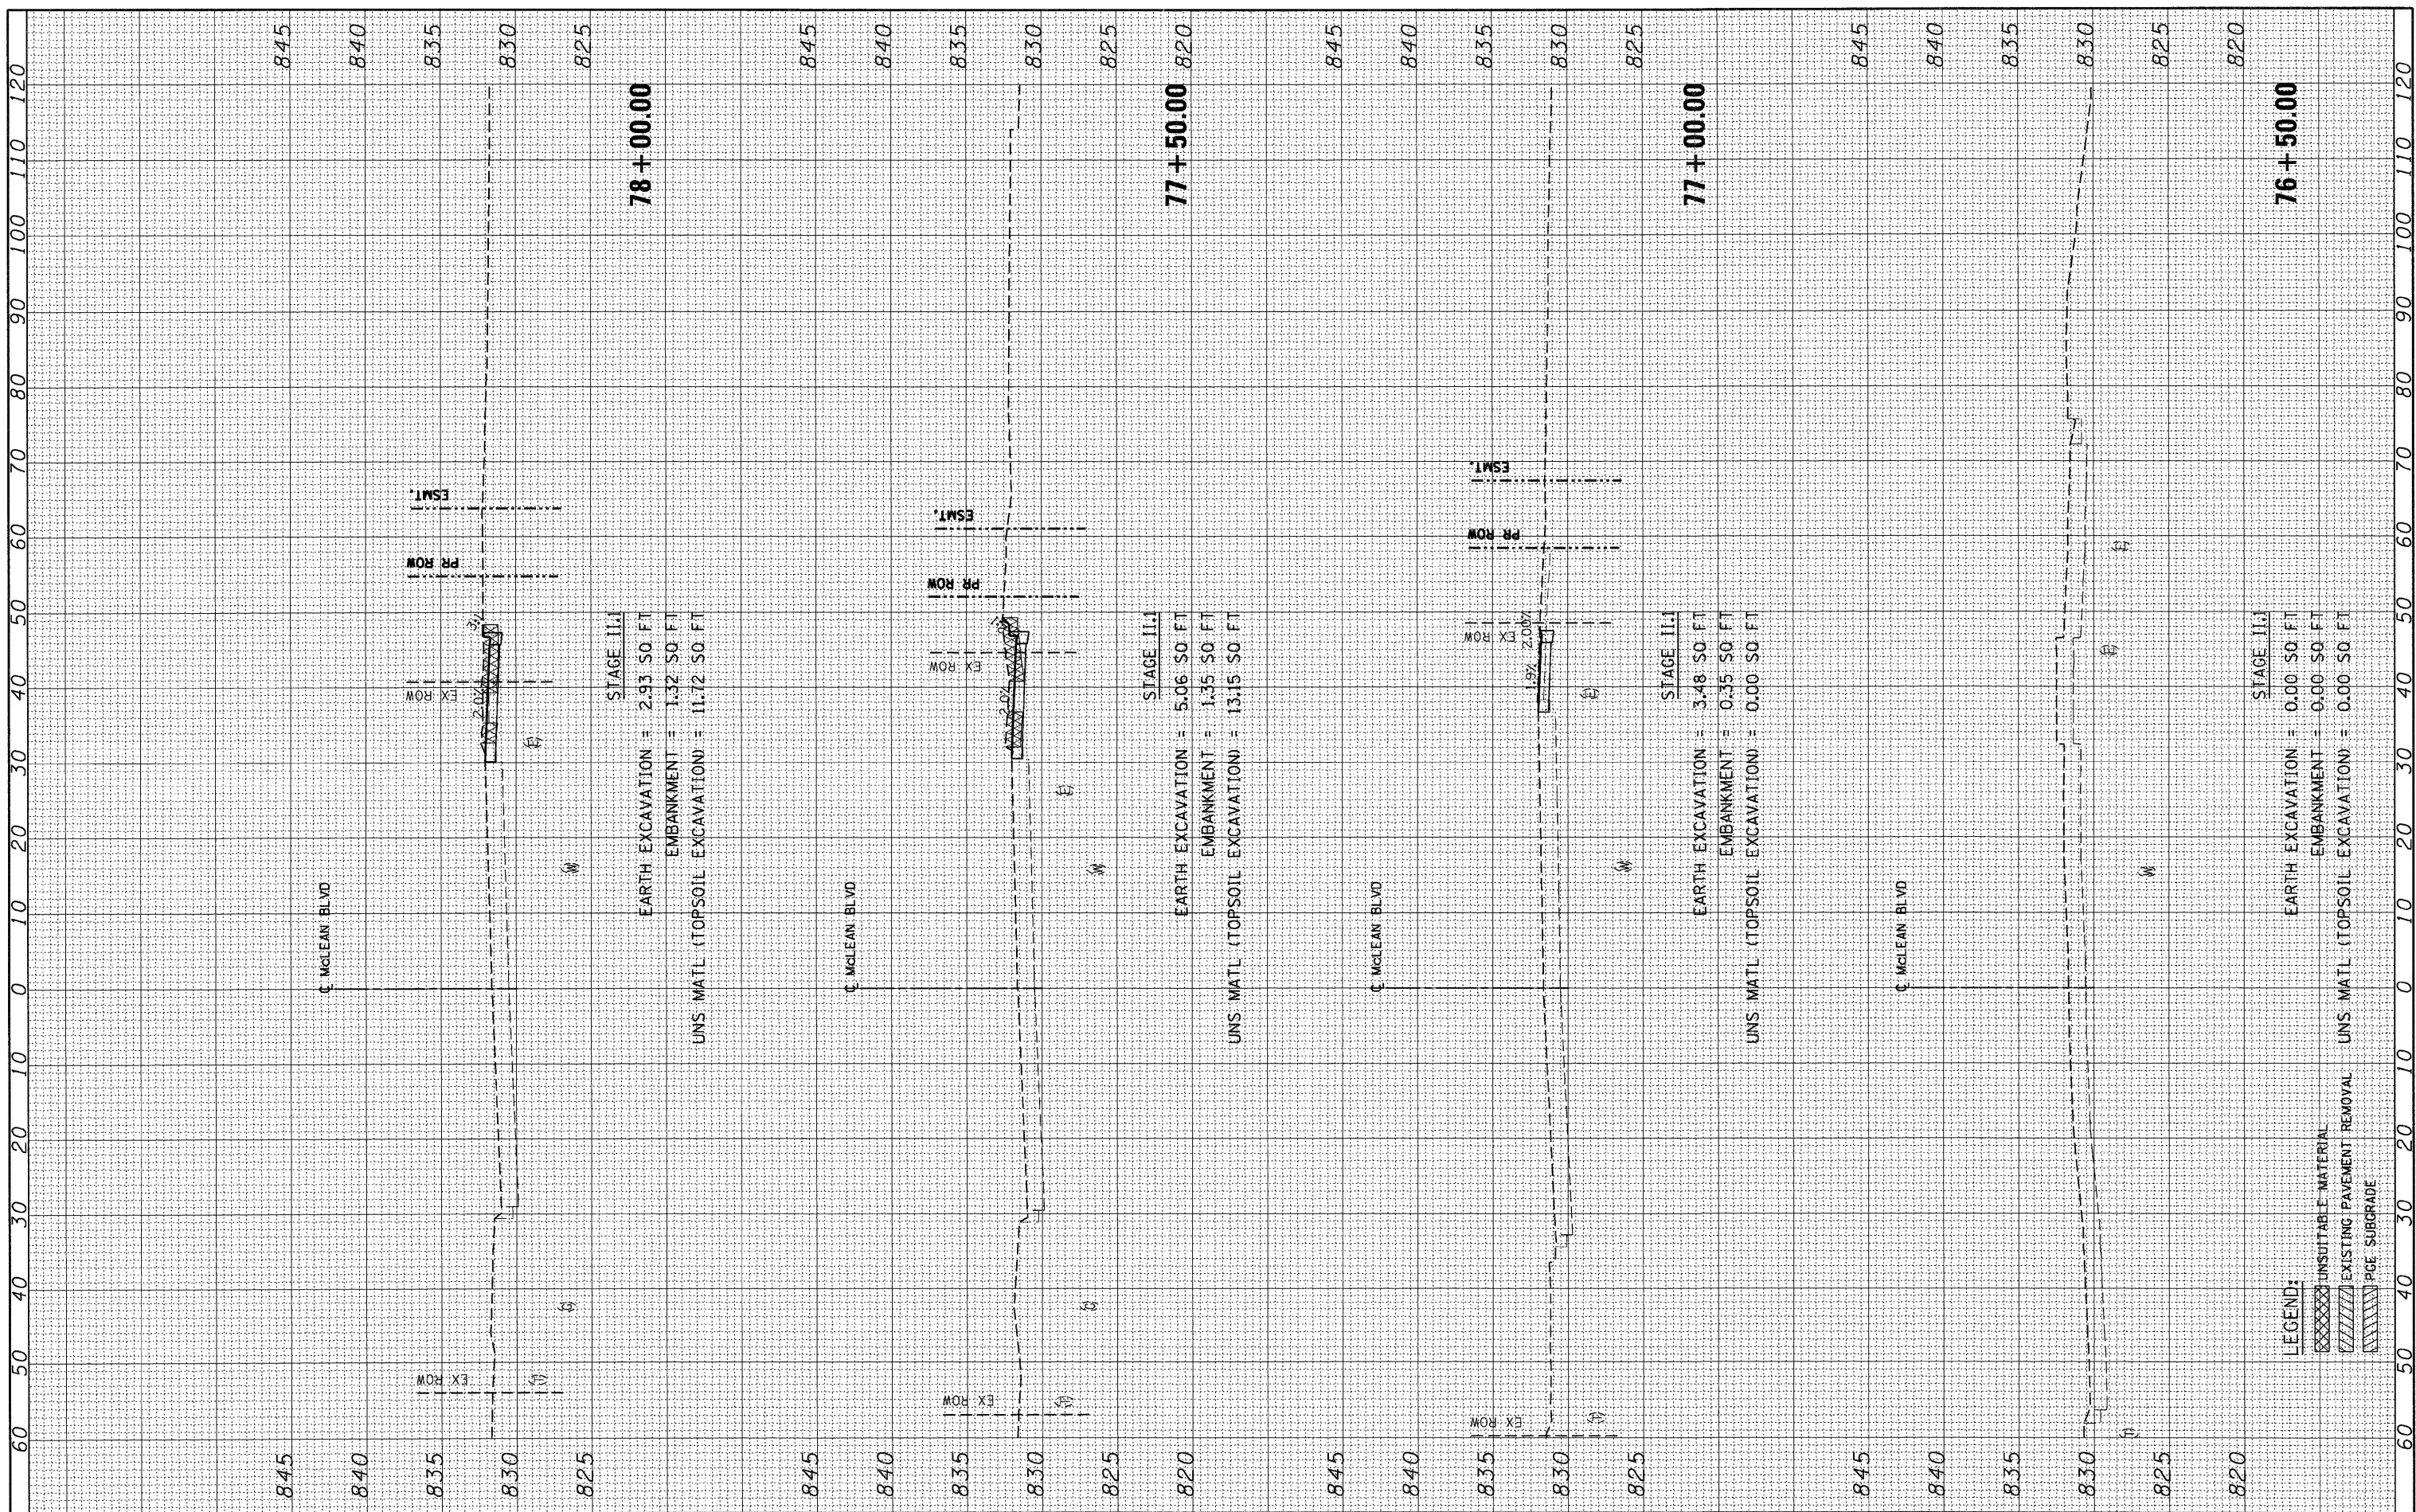

FILE NAME =	USER NAME = #USER#
#FILEL#	
PLOT SCALE = #SCALE#	CHECKED - DDH
PLOT DATE = #DATE#	DATE - 12/16/11

DESIGNED - MRK	REVISED -
DRAWN - MRK	REVISED -
CHECKED - DDH	REVISED -
DATE - 12/16/11	REVISED -

**STATE OF ILLINOIS
DEPARTMENT OF TRANSPORTATION**

MCLEAN BLVD TEMP PVMT CROSS SECTIONS - STAGE II.1

SCALE: HORIZ. 1"=10' VERT. 1"=5' STA. 76+50.00 TO STA. 78+00.00

FA RTE.	SECTION	COUNTY	TOTAL SHEETS	SHEET NO.
345	8R-R	KANE	794	631
			CONTRACT NO.	60H45
ILLINOIS FED. AID PROJECT				