


ORIGINAL SURVEY	SURVEYED	BY	DATE
NOTE BOOK	PLOTTED		
AS CHECKED	TEMPLATE		
	NO. AREAS		

ORIGINAL SURVEY	SURVEYED	BY	DATE
NOTE BOOK	PLOTTED		
AS CHECKED	TEMPLATE		
	NO. AREAS		

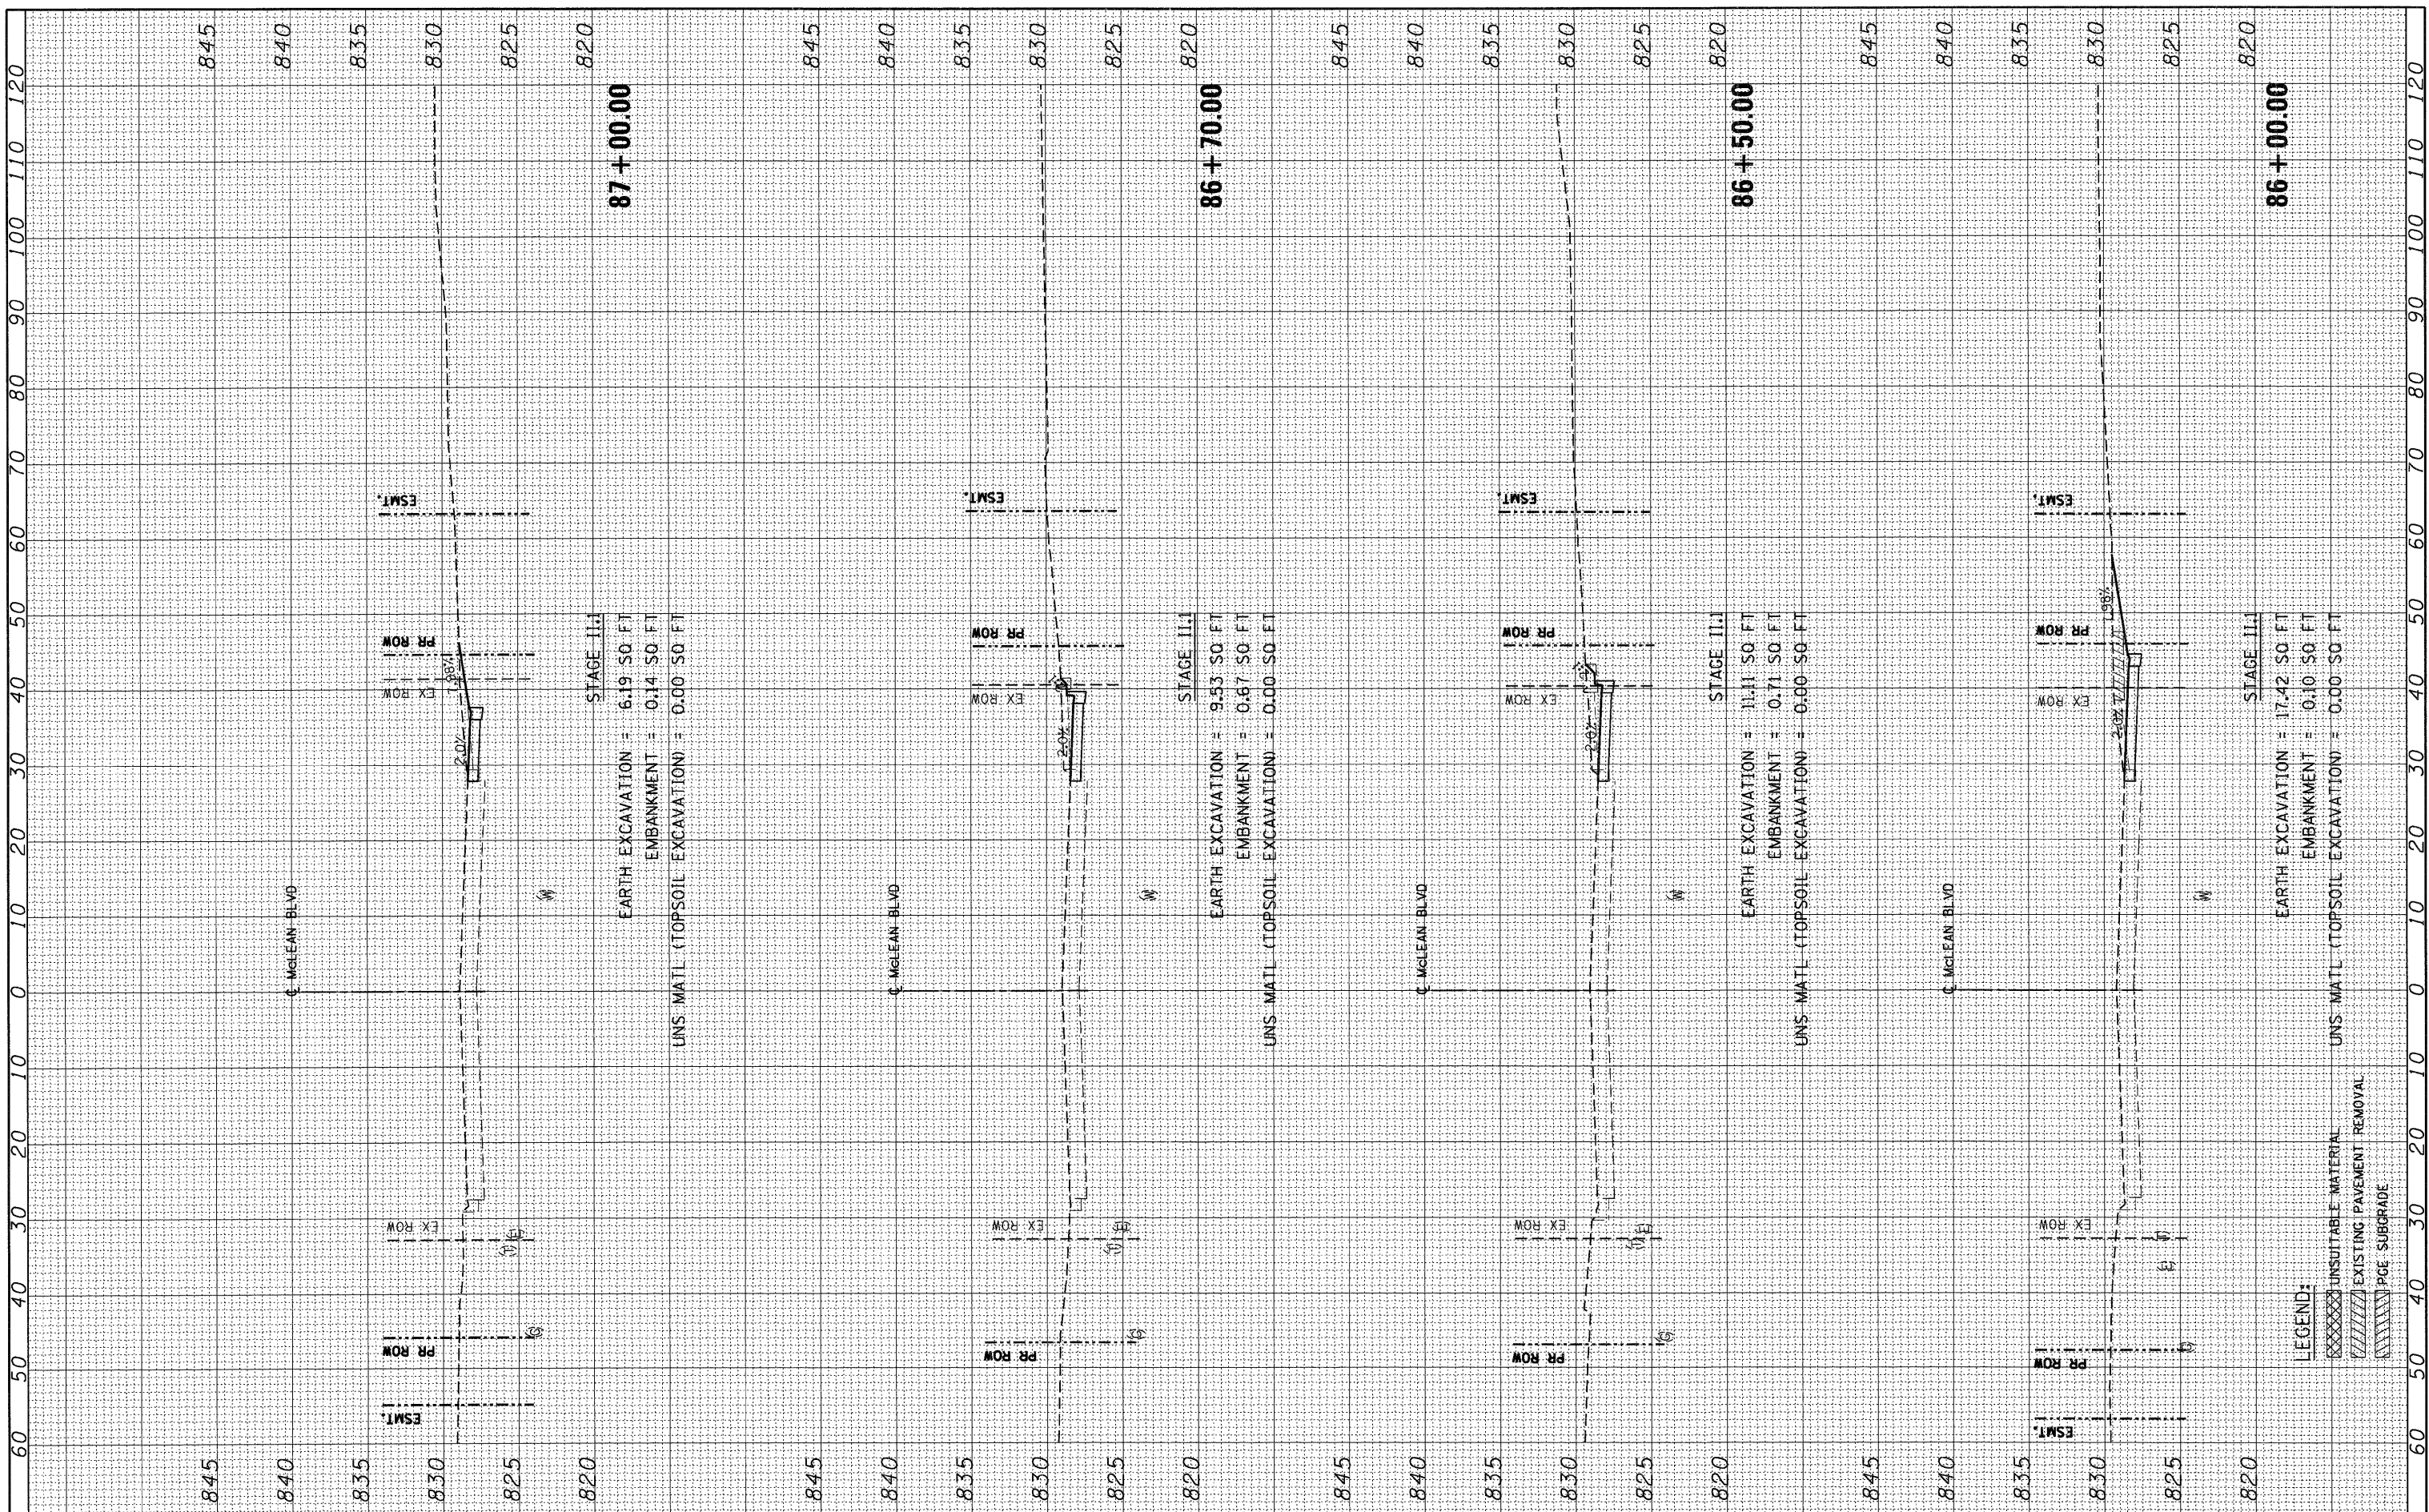

FILE NAME =	USER NAME = #USER#
#FILE#	
PLOT SCALE = #SCALE#	DESIGNED - MRK
PLOT DATE = #DATE#	CHECKED - DDH
	DATE - 12/16/11

DESIGNED - MRK	REVISED -
DRAWN - MRK	REVISED -
CHECKED - DDH	REVISED -
DATE - 12/16/11	REVISED -

**STATE OF ILLINOIS
DEPARTMENT OF TRANSPORTATION**

MCLEAN BLVD TEMP PVMT CROSS SECTIONS - STAGE II.1

SCALE: HORIZ. 1"=10' VERT. 1"=5' STA. 86+00.00 TO STA. 87+00.00

F.A. RTE.	SECTION	COUNTY	TOTAL SHEETS	SHEET NO.
345	8R-R	KANE	794	636
CONTRACT NO. 60H45			ILLINOIS FED. AID PROJECT	

LEGEND:

XXXXXX	UNSATURABLE MATERIAL
	EXISTING PAVEMENT REMOVAL
	PGE SUBGRADE