



DATE _____
 BY _____
 SURVEYED _____
 PLOTTED _____
 TEMPLATE _____
 NOTE BOOK _____
 AREAS CHECKED _____
 NO. _____

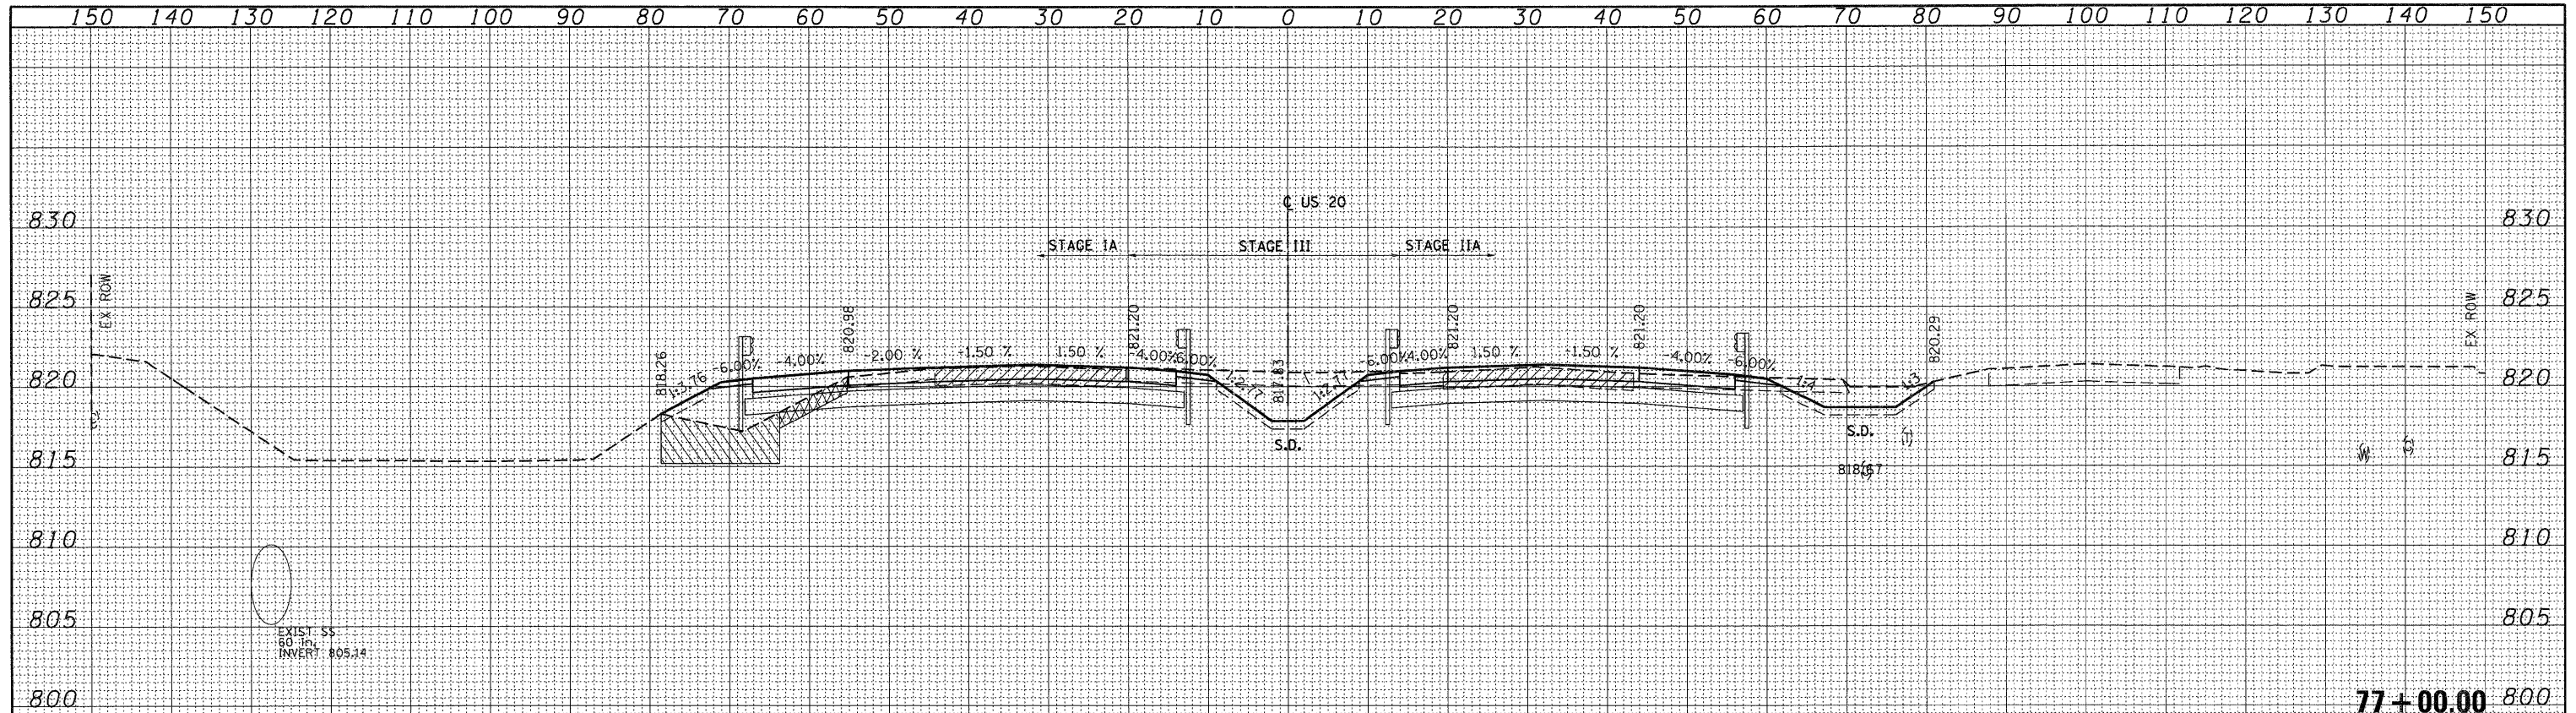

END AREAS (SQ FT)	STAGE I A	STAGE I B	STAGE I C	STAGE I I A	STAGE I I B	STAGE I I I	STAGE I I V
EARTH EXCAVATION =	44.11	0.00	0.00	70.41	0.00	42.00	0.00
EMBANKMENT =	20.91	0.00	0.00	2.75	0.00	2.94	0.00
UNS MATL (TOPSOIL EXCAVATION) =	8.47	0.00	0.00	0.00	0.00	0.00	0.00
PGE SUBGRADE =	37.65	0.00	0.00	0.00	0.00	0.00	0.00

77+00.00

DATE _____
 BY _____
 SURVEYED _____
 PLOTTED _____
 TEMPLATE _____
 NOTE BOOK _____
 AREAS CHECKED _____
 NO. _____

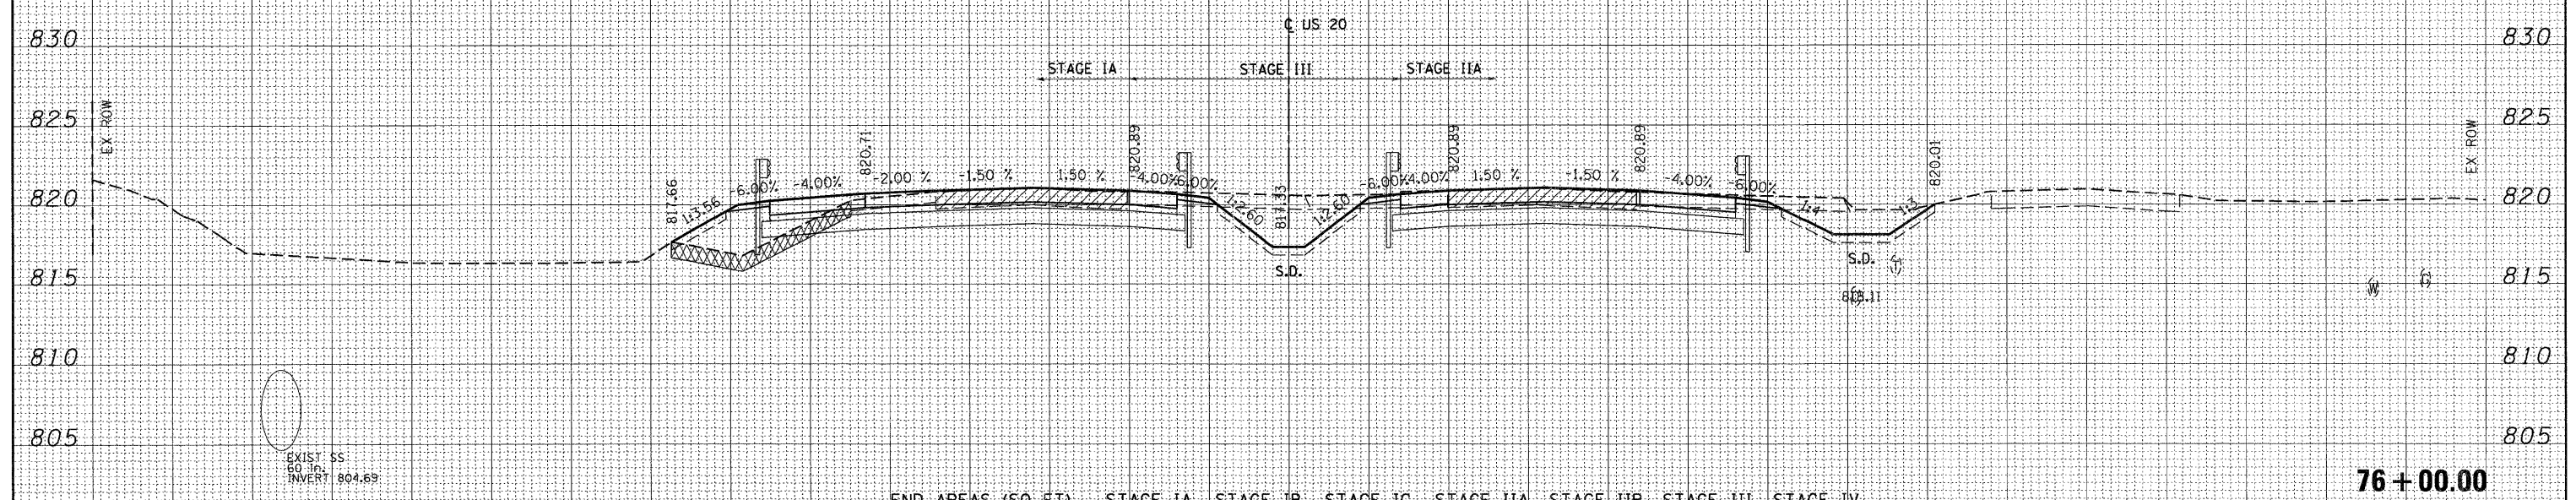

END AREAS (SQ FT)	STAGE I A	STAGE I B	STAGE I C	STAGE I I A	STAGE I I B	STAGE I I I	STAGE I I V
EARTH EXCAVATION =	44.70	0.00	0.00	85.26	0.00	44.27	0.00
EMBANKMENT =	34.82	0.00	0.00	1.13	0.00	2.91	0.00
UNS MATL (TOPSOIL EXCAVATION) =	22.51	0.00	0.00	0.00	0.00	0.00	0.00
PGE SUBGRADE =	0.00	0.00	0.00	0.00	0.00	0.00	0.00

76+00.00

LEGEND:
 UNSUITABLE MATERIAL
 EXISTING PAVEMENT REMOVAL
 PGE SUBGRADE