



DATE
BY
SURVEYED
PLOTTED
TEMPLATE
NOTE BOOK
AREAS
CHECKED

DATE
BY
SURVEYED
PLOTTED
TEMPLATE
NOTE BOOK
AREAS
CHECKED

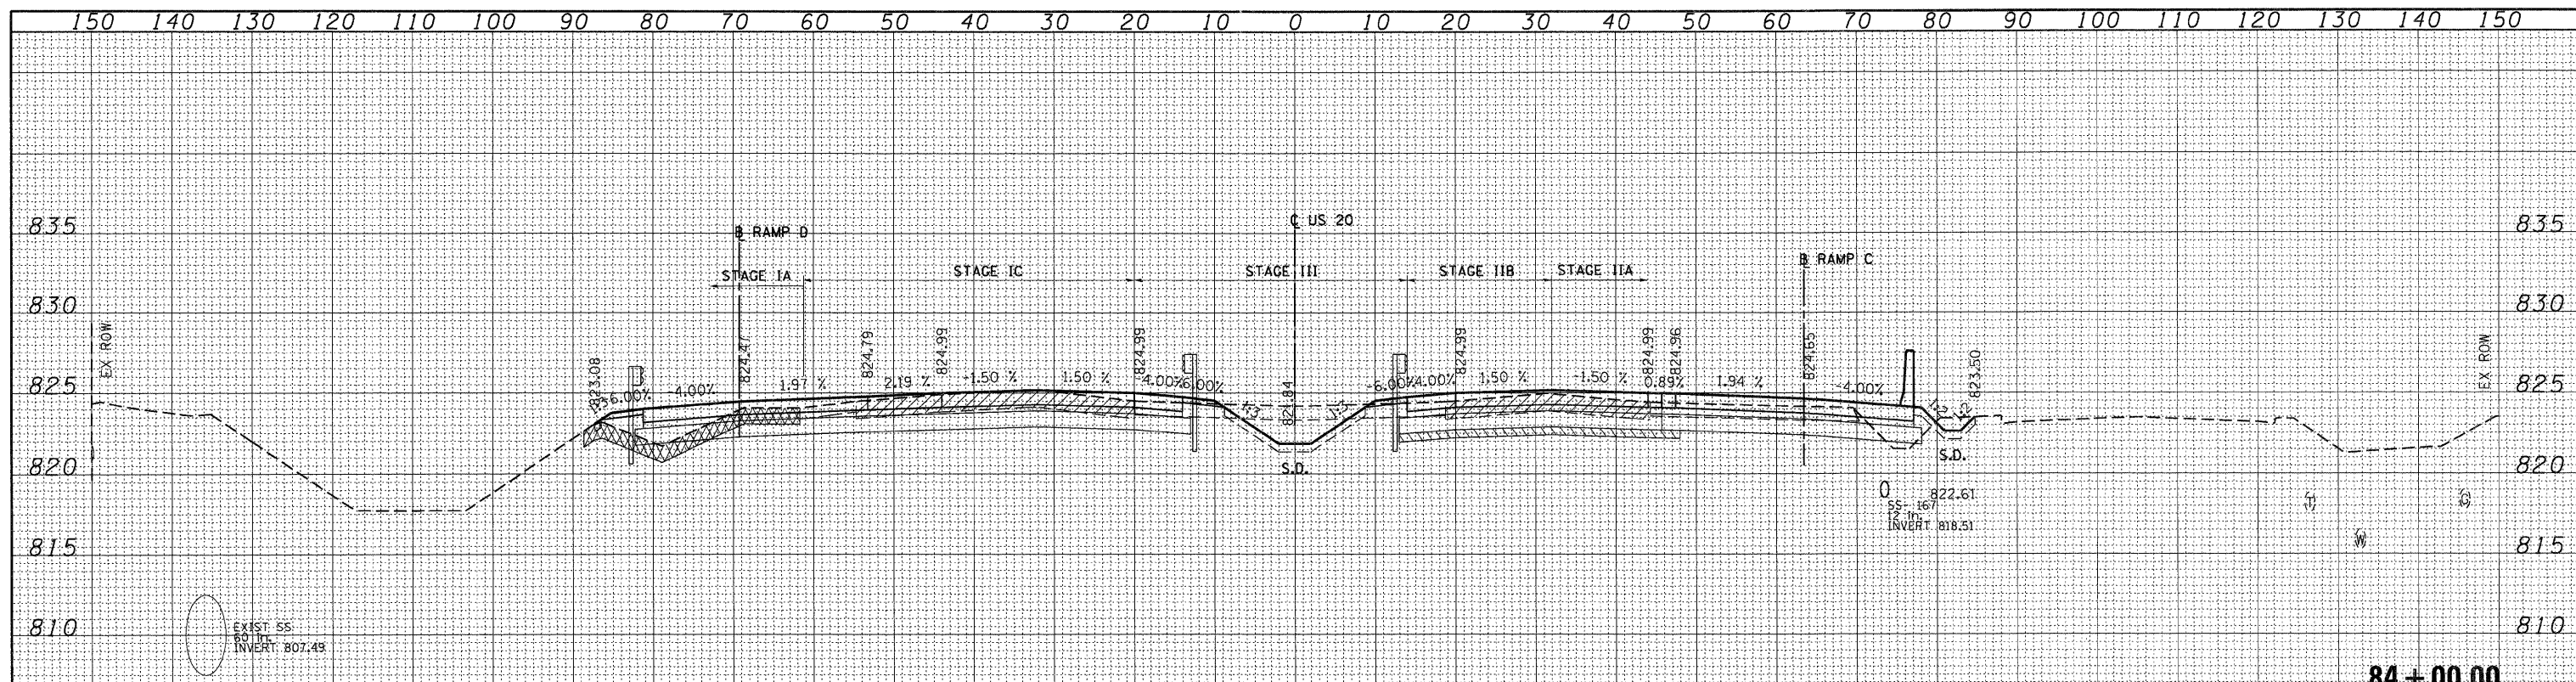

END AREAS (SQ FT)	STAGE I A	STAGE I B	STAGE I C	STAGE II A	STAGE II B	STAGE III	STAGE IV
EARTH EXCAVATION =	7.18	0.00	43.46	42.29	16.79	27.84	0.00
EMBANKMENT =	15.95	0.00	0.00	2.58	0.00	7.30	0.00
UNS MATL (TOPSOIL EXCAVATION) =	26.88	0.00	0.00	0.00	0.00	0.00	0.00
PGE SUBGRADE =	0.00	0.00	0.00	8.00	9.48	0.00	0.00

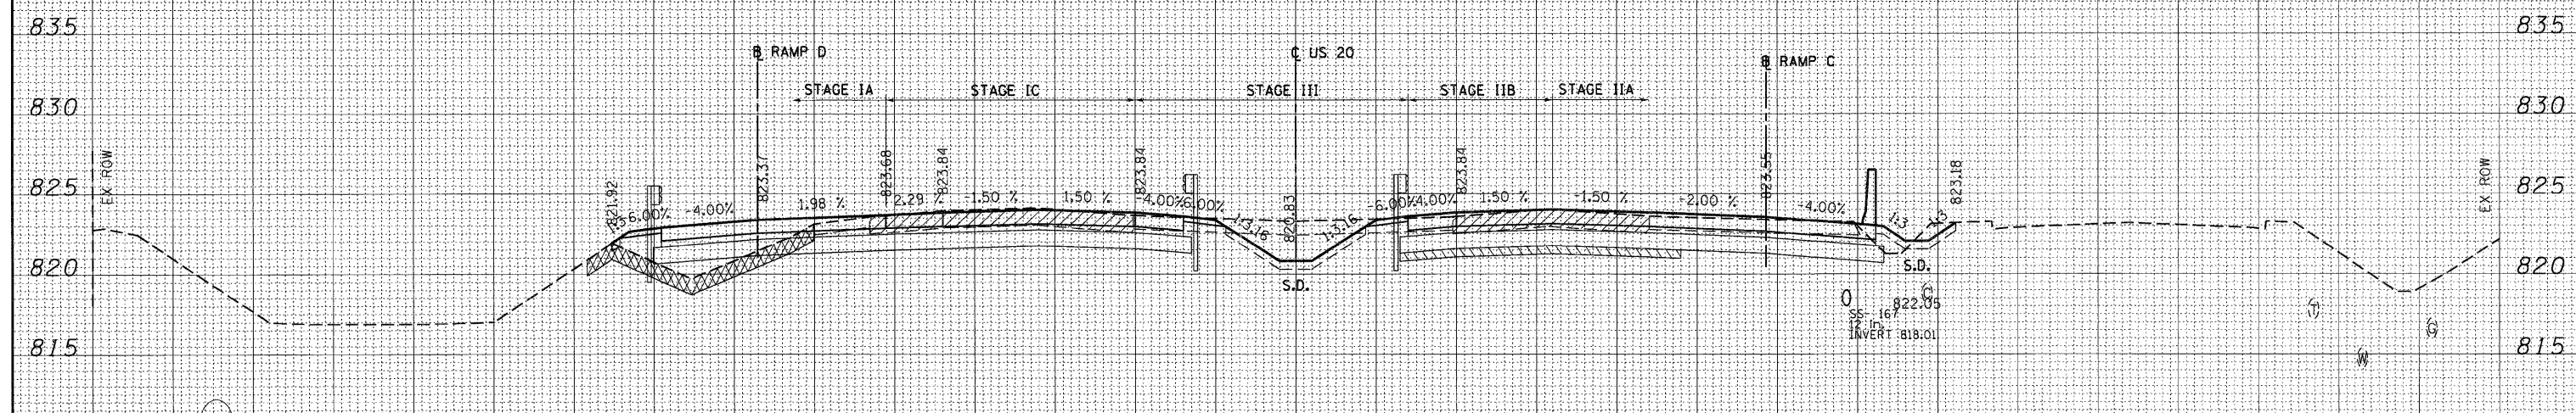

END AREAS (SQ FT)	STAGE I A	STAGE I B	STAGE I C	STAGE II A	STAGE II B	STAGE III	STAGE IV
EARTH EXCAVATION =	12.59	0.00	37.83	57.48	21.25	32.60	0.00
EMBANKMENT =	33.54	0.00	0.00	2.66	0.00	4.68	0.00
UNS MATL (TOPSOIL EXCAVATION) =	28.22	0.00	0.00	0.00	0.00	0.00	0.00
PGE SUBGRADE =	0.00	0.00	0.00	8.00	9.48	0.00	0.00

LEGEND:
 UNSUITABLE MATERIAL
 EXISTING PAVEMENT REMOVAL
 PGE SUBGRADE