



DATE _____
 BY _____
 SURVEYED _____
 PLOTTED _____
 TEMPLATE _____
 NOTE BOOK _____
 AREAS _____
 AREAS CHECKED _____

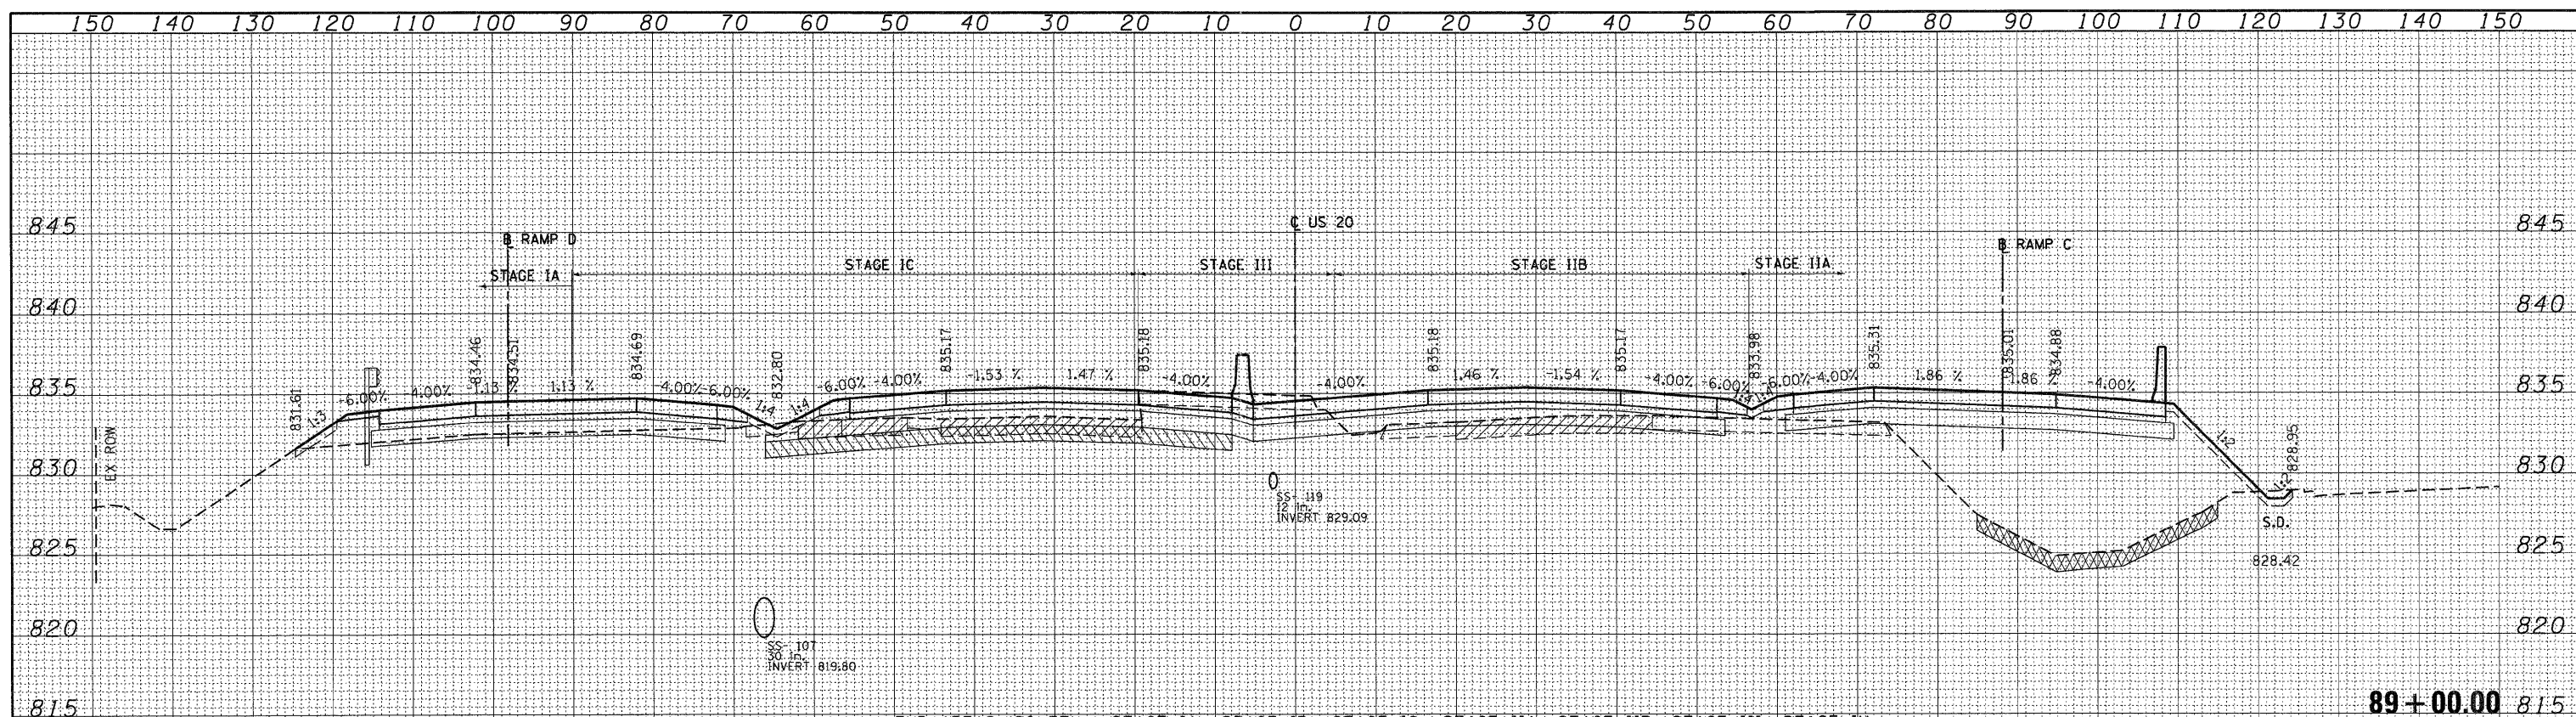

END AREAS (SQ FT)	STAGE IA	STAGE IB	STAGE IC	STAGE IIA	STAGE IIB	STAGE III	STAGE IV
EARTH EXCAVATION =	6.71	0.00	8.21	3.65	2.33	40.57	0.00
EMBANKMENT =	9.25	0.00	25.72	273.92	22.42	0.26	0.00
UNS MATL (TOPSOIL EXCAVATION) =	0.00	0.00	0.00	30.00	0.00	0.00	0.00
PGE SUBGRADE =	0.00	0.00	46.50	0.00	0.00	11.67	0.00

89+00.00 815

DATE _____
 BY _____
 SURVEYED _____
 PLOTTED _____
 TEMPLATE _____
 NOTE BOOK _____
 AREAS _____
 AREAS CHECKED _____

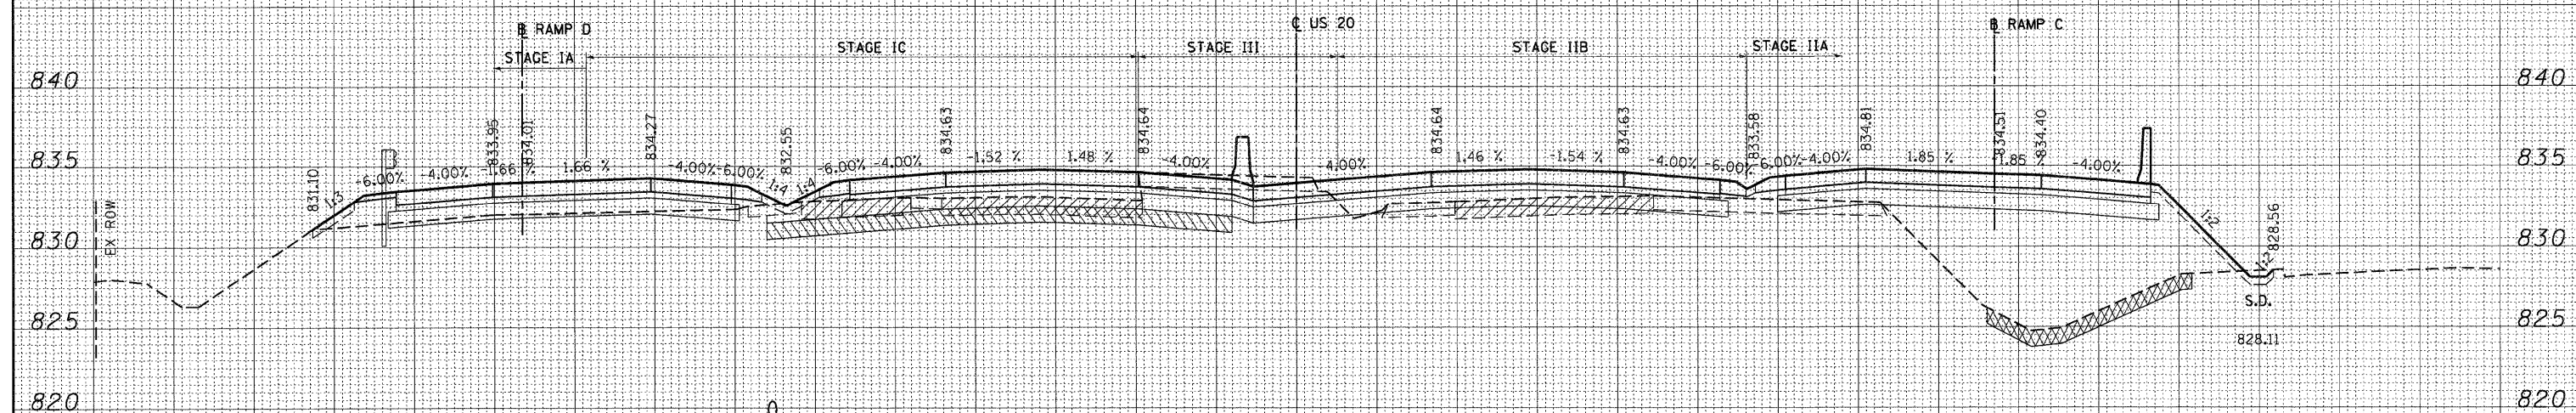

END AREAS (SQ FT)	STAGE IA	STAGE IB	STAGE IC	STAGE IIA	STAGE IIB	STAGE III	STAGE IV
EARTH EXCAVATION =	6.50	0.00	6.77	3.21	2.91	41.25	0.00
EMBANKMENT =	9.19	0.00	23.47	235.06	19.00	0.27	0.00
UNS MATL (TOPSOIL EXCAVATION) =	0.00	0.00	0.00	25.50	0.00	0.00	0.00
PGE SUBGRADE =	0.00	0.00	46.30	0.00	0.00	11.67	0.00

88+80.00 815

LEGEND:
 [Hatched Box] UNSUITABLE MATERIAL
 [Hatched Box] EXISTING PAVEMENT REMOVAL
 [Hatched Box] PGE SUBGRADE