


DATE \_\_\_\_\_  
 BY \_\_\_\_\_  
 SURVEYED \_\_\_\_\_  
 PLOTTED \_\_\_\_\_  
 TEMPLATE \_\_\_\_\_  
 AREAS CHECKED \_\_\_\_\_  
 FINAL SURVEY NO. \_\_\_\_\_

DATE \_\_\_\_\_  
 BY \_\_\_\_\_  
 SURVEYED \_\_\_\_\_  
 PLOTTED \_\_\_\_\_  
 TEMPLATE \_\_\_\_\_  
 AREAS CHECKED \_\_\_\_\_  
 ORIGINAL SURVEY NO. \_\_\_\_\_

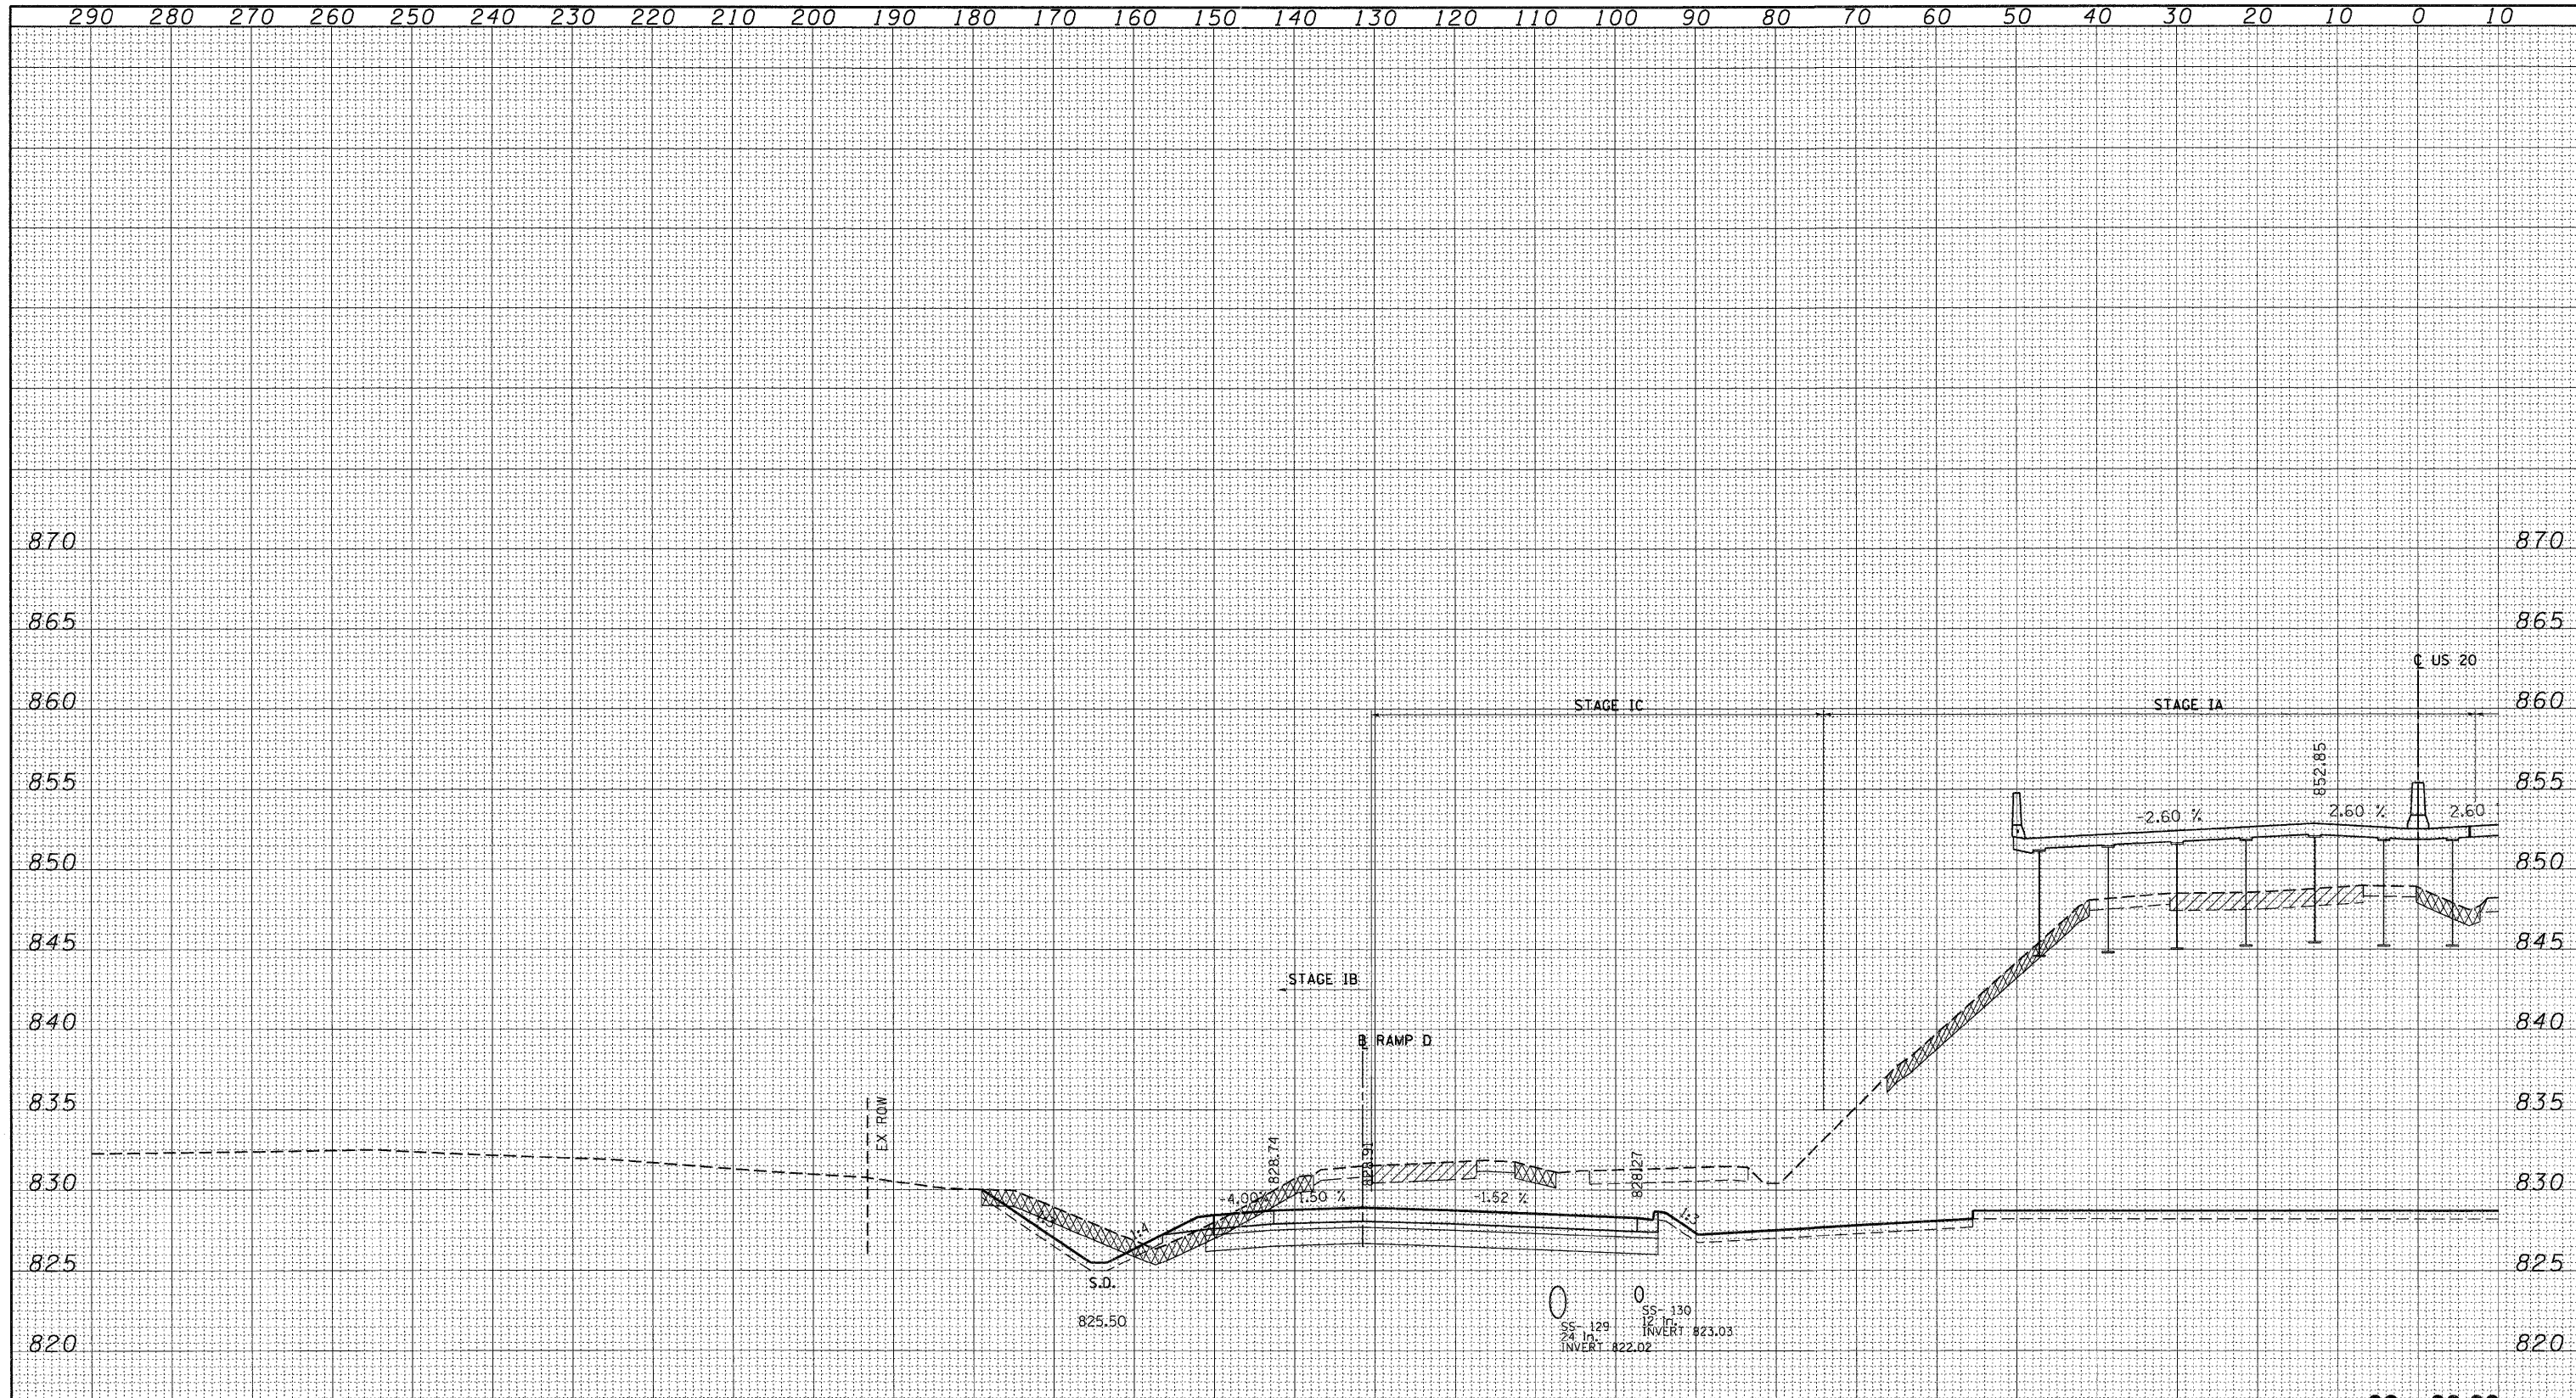

**96+00.00**

**LEGEND:**  
 [Cross-hatched] UNSUITABLE MATERIAL  
 [Diagonal lines] EXISTING PAVEMENT REMOVAL  
 [Horizontal lines] PGE SUBGRADE

END AREAS (SQ FT)	STAGE IA	STAGE IB	STAGE IC	STAGE IIA	STAGE IIB	STAGE IIC	STAGE IV
EARTH EXCAVATION =	1339.42	77.31	232.87	1705.36	53.81	572.45	0.00
EMBANKMENT =	0.00	10.07	0.00	0.00	23.68	0.00	0.00
UNS MAT'L (TOPSOIL EXCAVATION) =	32.57	41.33	5.12	0.61	79.20	12.47	0.00
PGE SUBGRADE =	0.00	0.00	0.00	0.00	0.00	0.00	0.00