


290 280 270 260 250 240 230 220 210 200 190 180 170 160 150 140 130 120 110 100 90 80 70 60 50 40 30 20 10 0 10

DATE	
BY	
FINAL SURVEY	SURVEYED
NOTE BOOK	PLOTTED
NO.	AREAS CHECKED

DATE	
BY	
ORIGINAL SURVEY	SURVEYED
NOTE BOOK	PLOTTED
NO.	AREAS CHECKED

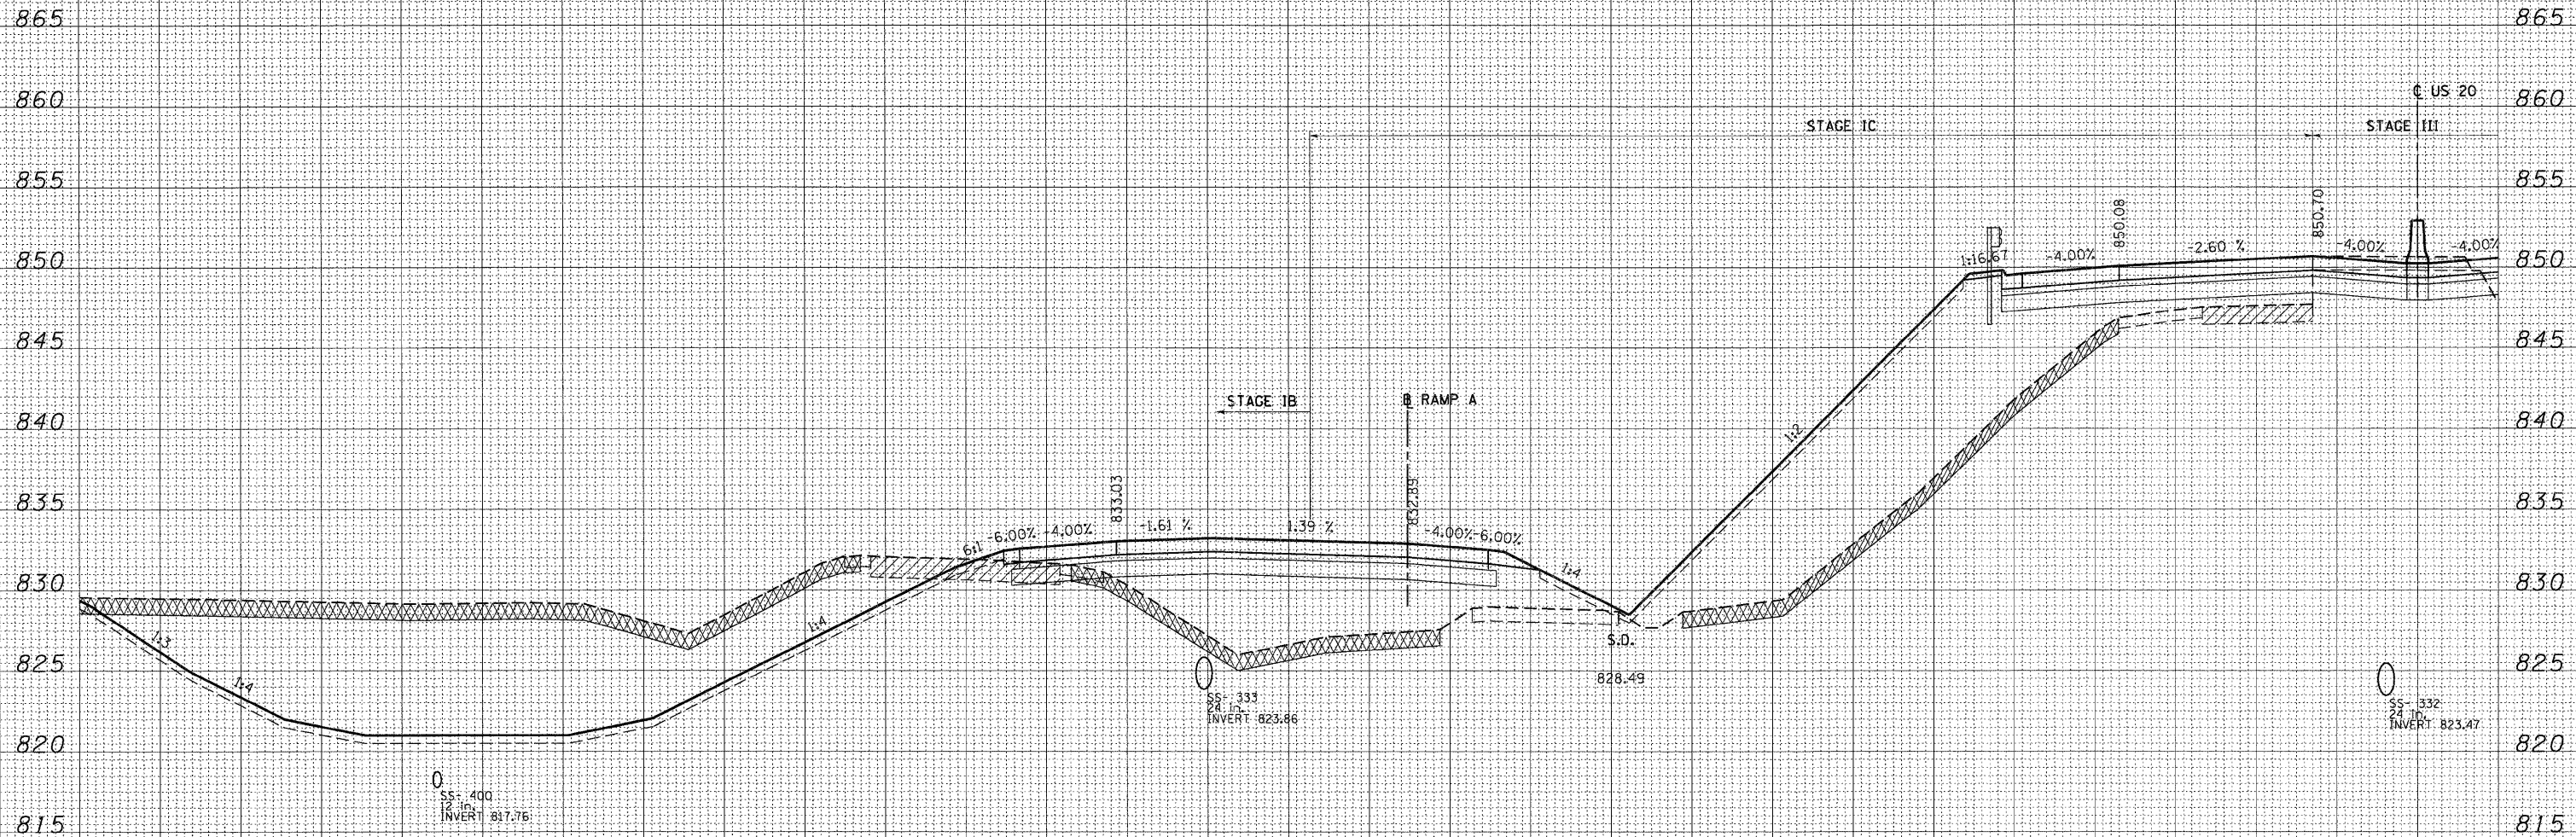

102+17.00

LEGEND:

- UNSUITABLE MATERIAL
- EXISTING PAVEMENT REMOVAL
- PGE SUBGRADE

END AREAS (SQ FT)	STAGE IA	STAGE IB	STAGE IC	STAGE IIA	STAGE IIB	STAGE III	STAGE IV
EARTH EXCAVATION =	0.00	540.57	0.45	0.00	654.18	700.13	0.00
EMBANKMENT =	0.00	113.76	590.91	0.00	105.21	4.47	0.00
UNS MATL (TOPSOIL EXCAVATION) =	0.00	132.37	70.20	0.00	0.00	43.03	0.00
PGE SUBGRADE =	0.00	0.00	0.00	0.00	0.00	0.00	0.00