


DATE _____
 BY _____
 SURVEYED _____
 PLOTTED _____
 TEMPLATE _____
 NOTE BOOK _____
 AREAS CHECKED _____
 NO. _____

DATE _____
 BY _____
 SURVEYED _____
 PLOTTED _____
 TEMPLATE _____
 NOTE BOOK _____
 AREAS CHECKED _____
 NO. _____

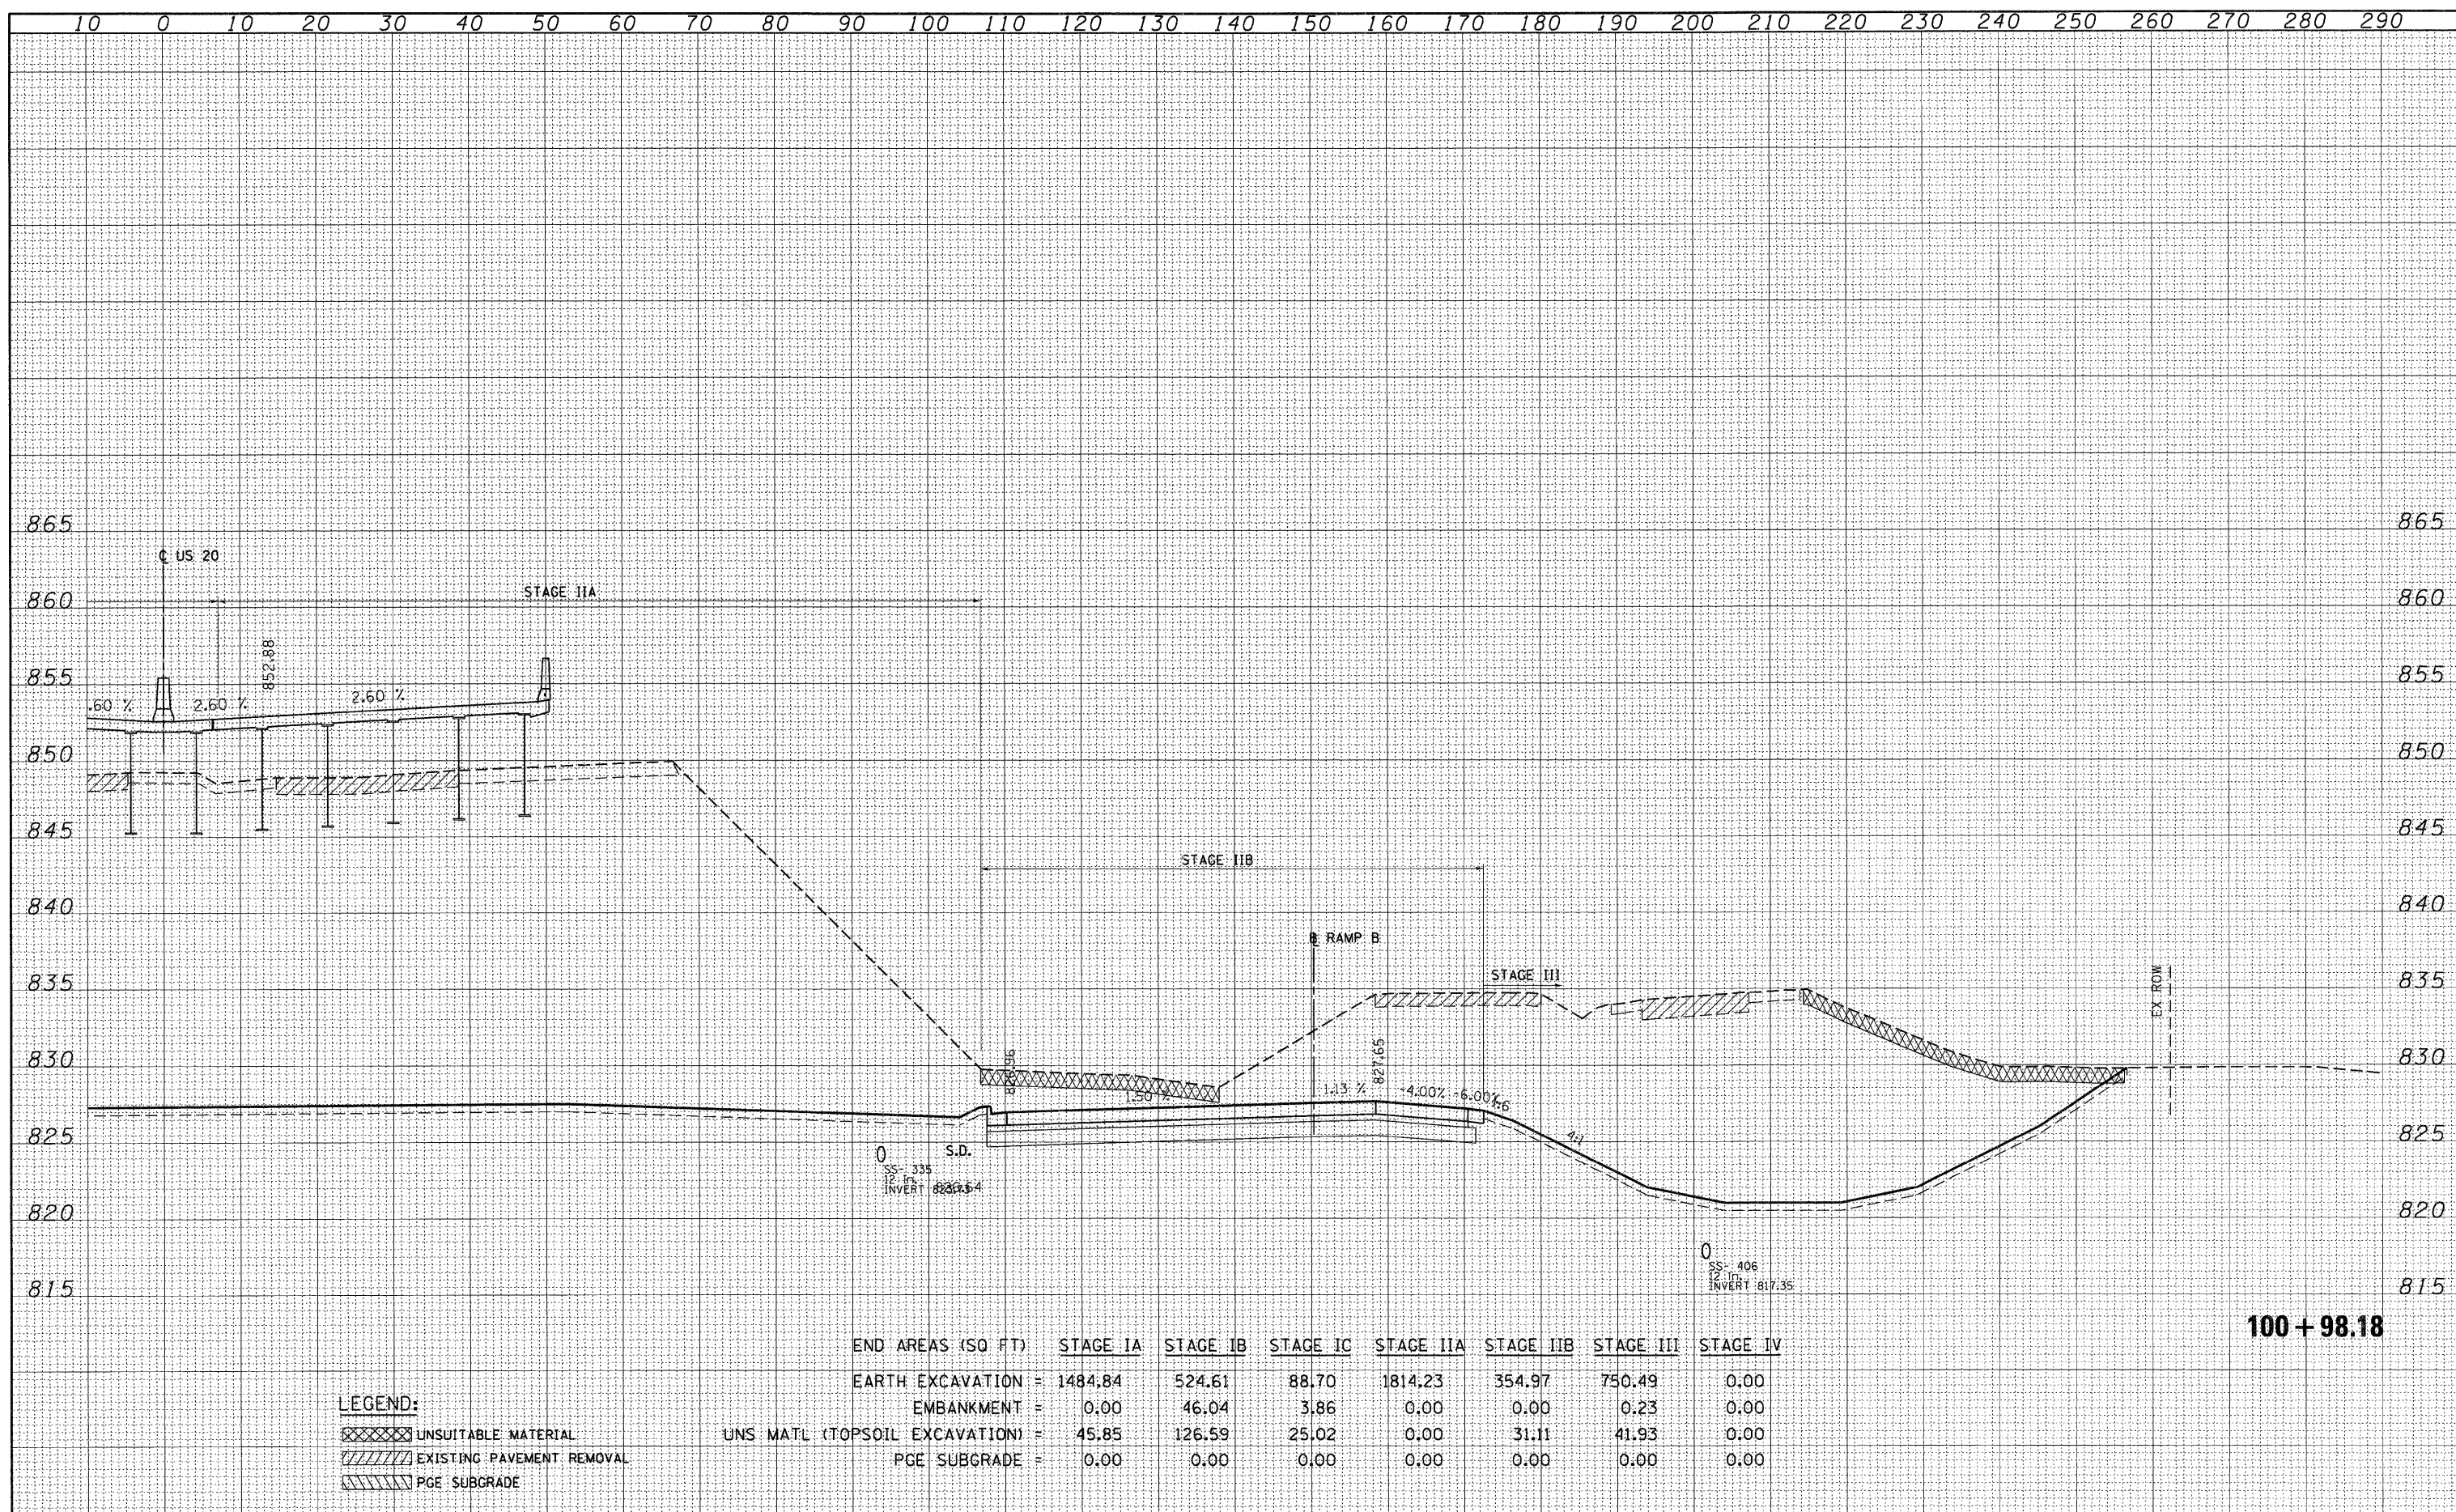

100 + 98.18

| END AREAS (SQ FT) | STAGE IA | STAGE IB | STAGE IC | STAGE IIA | STAGE IIB | STAGE III | STAGE IV |
|---------------------------------|----------|----------|----------|-----------|-----------|-----------|----------|
| EARTH EXCAVATION = | 1484.84 | 524.61 | 88.70 | 1814.23 | 354.97 | 750.49 | 0.00 |
| EMBANKMENT = | 0.00 | 46.04 | 3.86 | 0.00 | 0.00 | 0.23 | 0.00 |
| UNS MATL (TOPSOIL EXCAVATION) = | 45.85 | 126.59 | 25.02 | 0.00 | 31.11 | 41.93 | 0.00 |
| PGE SUBGRADE = | 0.00 | 0.00 | 0.00 | 0.00 | 0.00 | 0.00 | 0.00 |

LEGEND:
 [Cross-hatched] UNSUITABLE MATERIAL
 [Diagonal lines] EXISTING PAVEMENT REMOVAL
 [Vertical lines] PGE SUBGRADE