


DATE	
BY	
SURVEYED	
PLOTTED	
TEMPLATE	
NOTE BOOK	
AREAS CHECKED	

DATE	
BY	
SURVEYED	
PLOTTED	
TEMPLATE	
NOTE BOOK	
AREAS CHECKED	

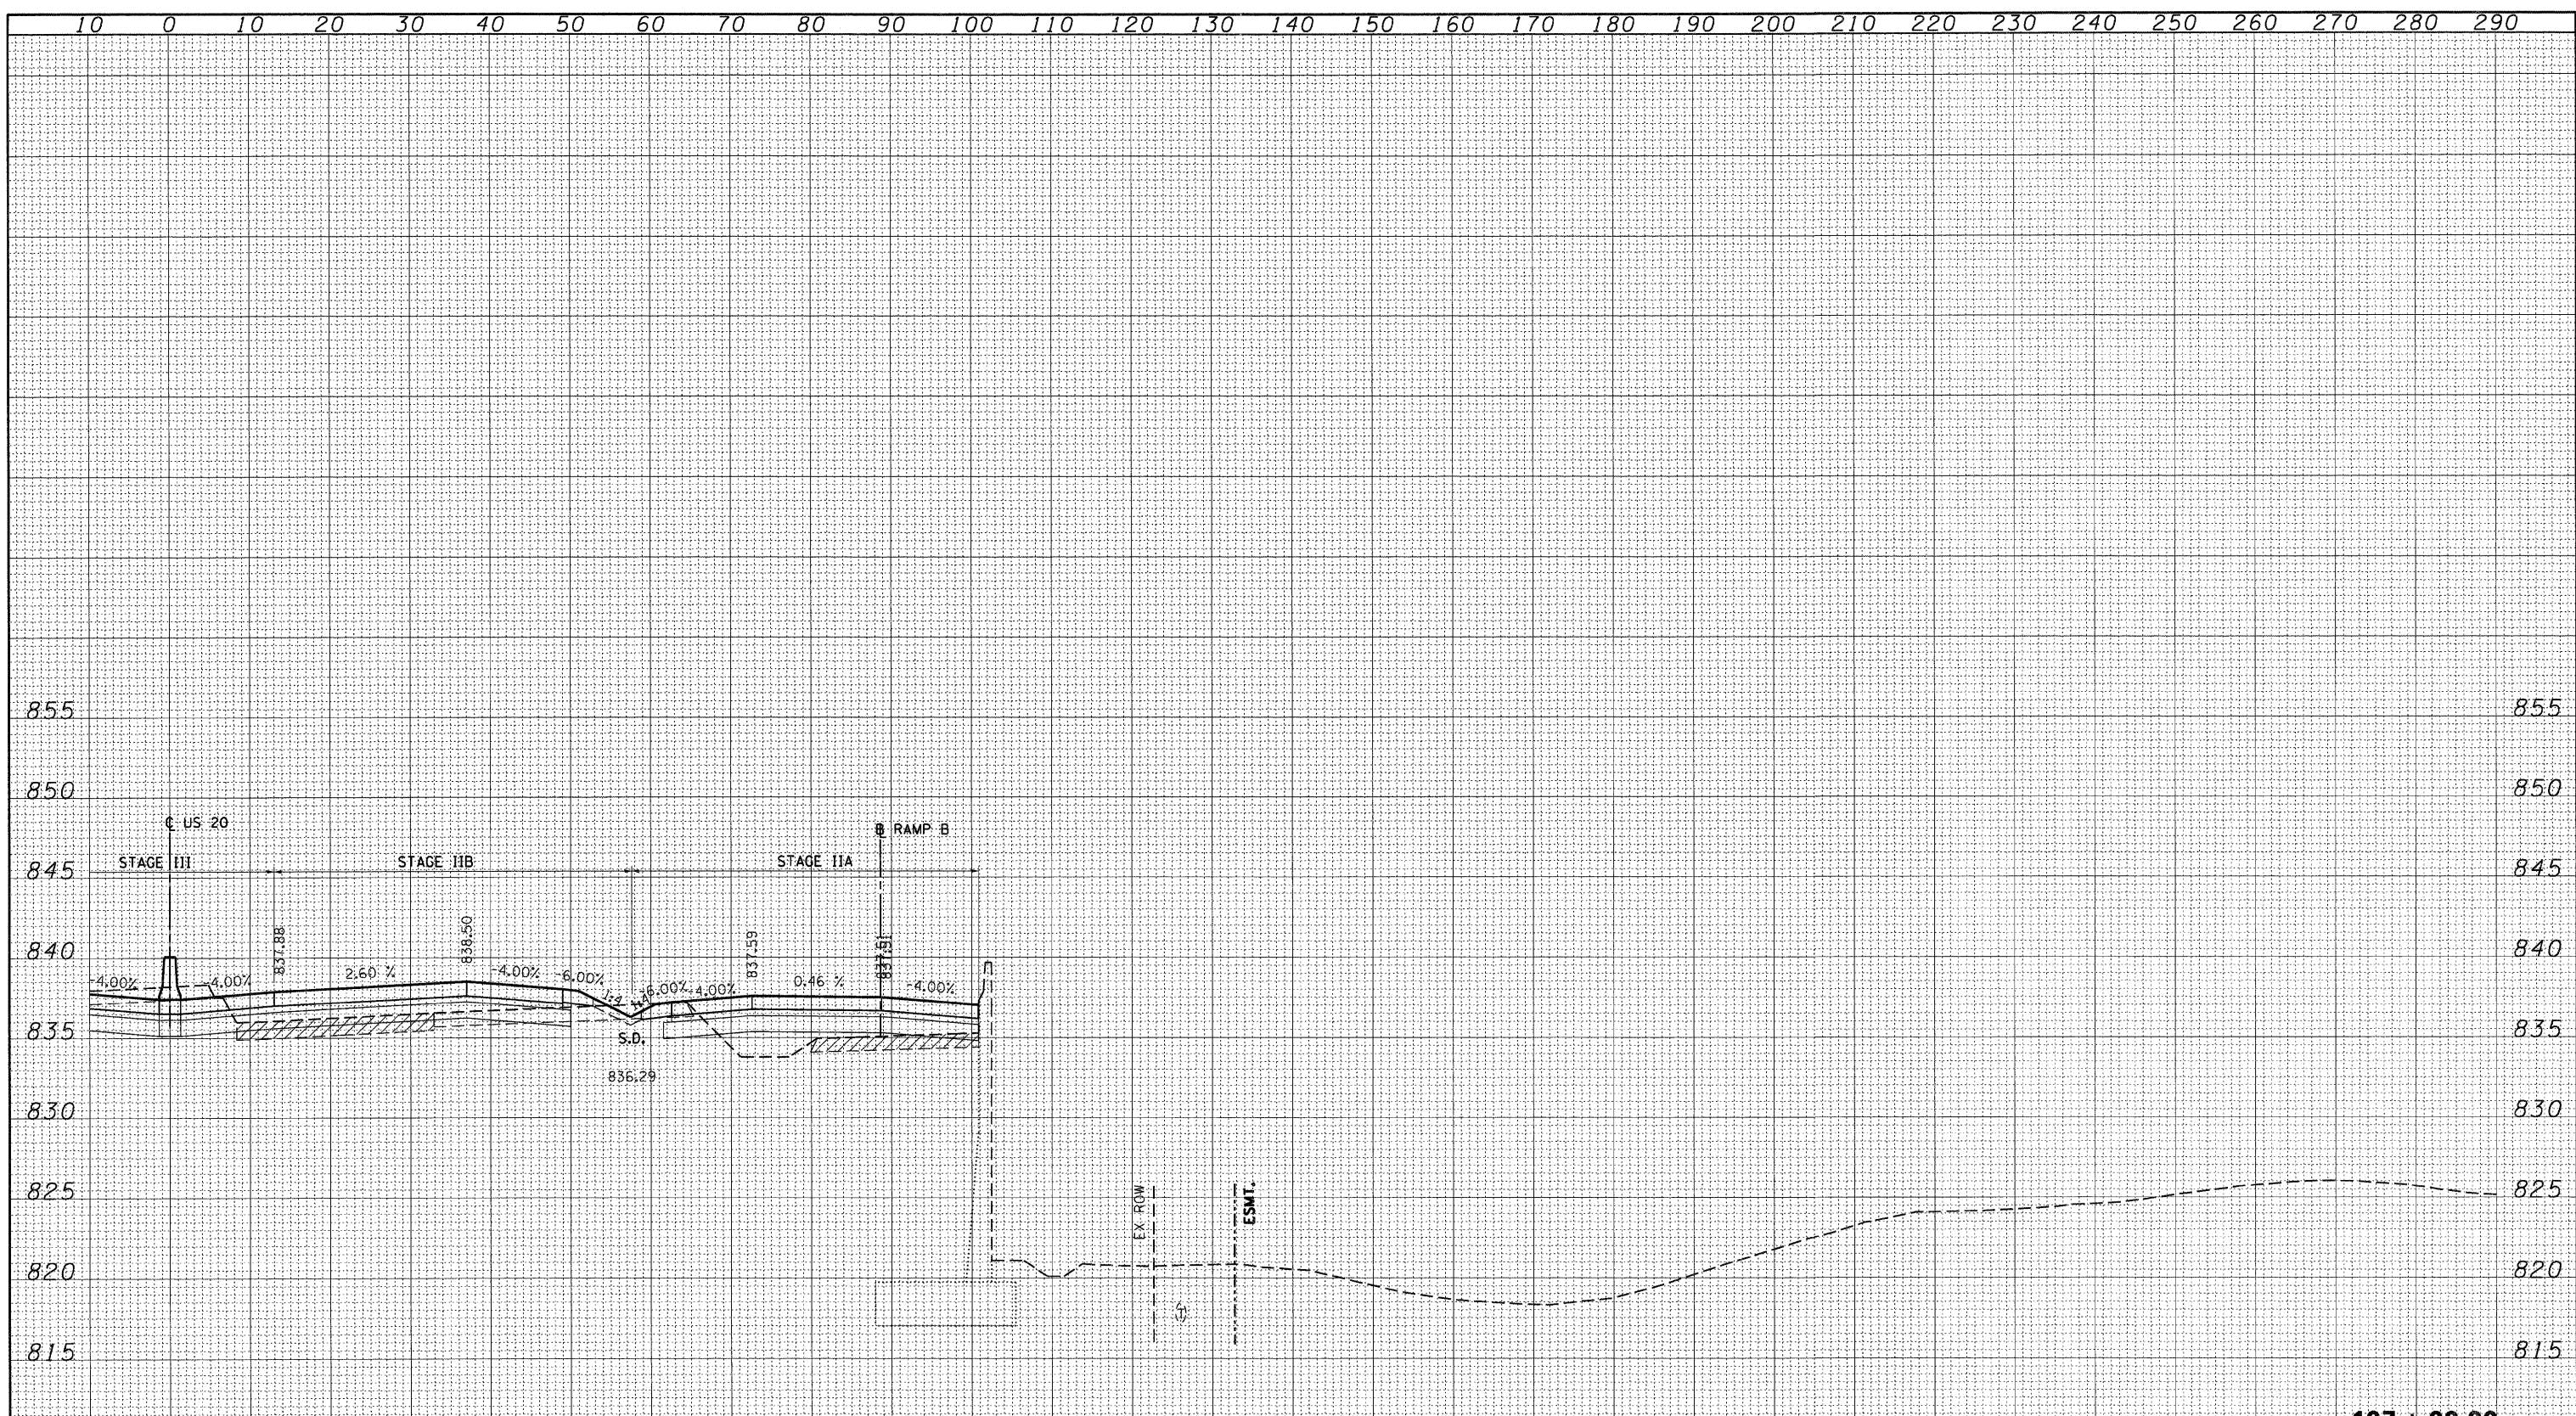

107+00.00

LEGEND:
 [Cross-hatched] UNSUITABLE MATERIAL
 [Diagonal lines] EXISTING PAVEMENT REMOVAL
 [Dotted] PGE SUBGRADE

END AREAS (SQ FT)	STAGE IA	STAGE IB	STAGE IC	STAGE IIA	STAGE IIB	STAGE III	STAGE IV
EARTH EXCAVATION =	0.00	1.16	2.35	7.57	0.98	41.00	0.00
EMBANKMENT =	0.00	427.06	188.23	33.36	20.74	2.68	0.00
UNS. MATL. (TOPSOIL EXCAVATION) =	0.00	72.60	31.05	0.00	0.00	0.00	0.00
PGE SUBGRADE =	0.00	0.00	0.00	0.00	0.00	0.00	0.00