



DATE _____
 BY _____
 SURVEYED _____
 PLOTTED _____
 TEMPLATE _____
 NOTE BOOK _____
 AREAS CHECKED _____
 NO. _____

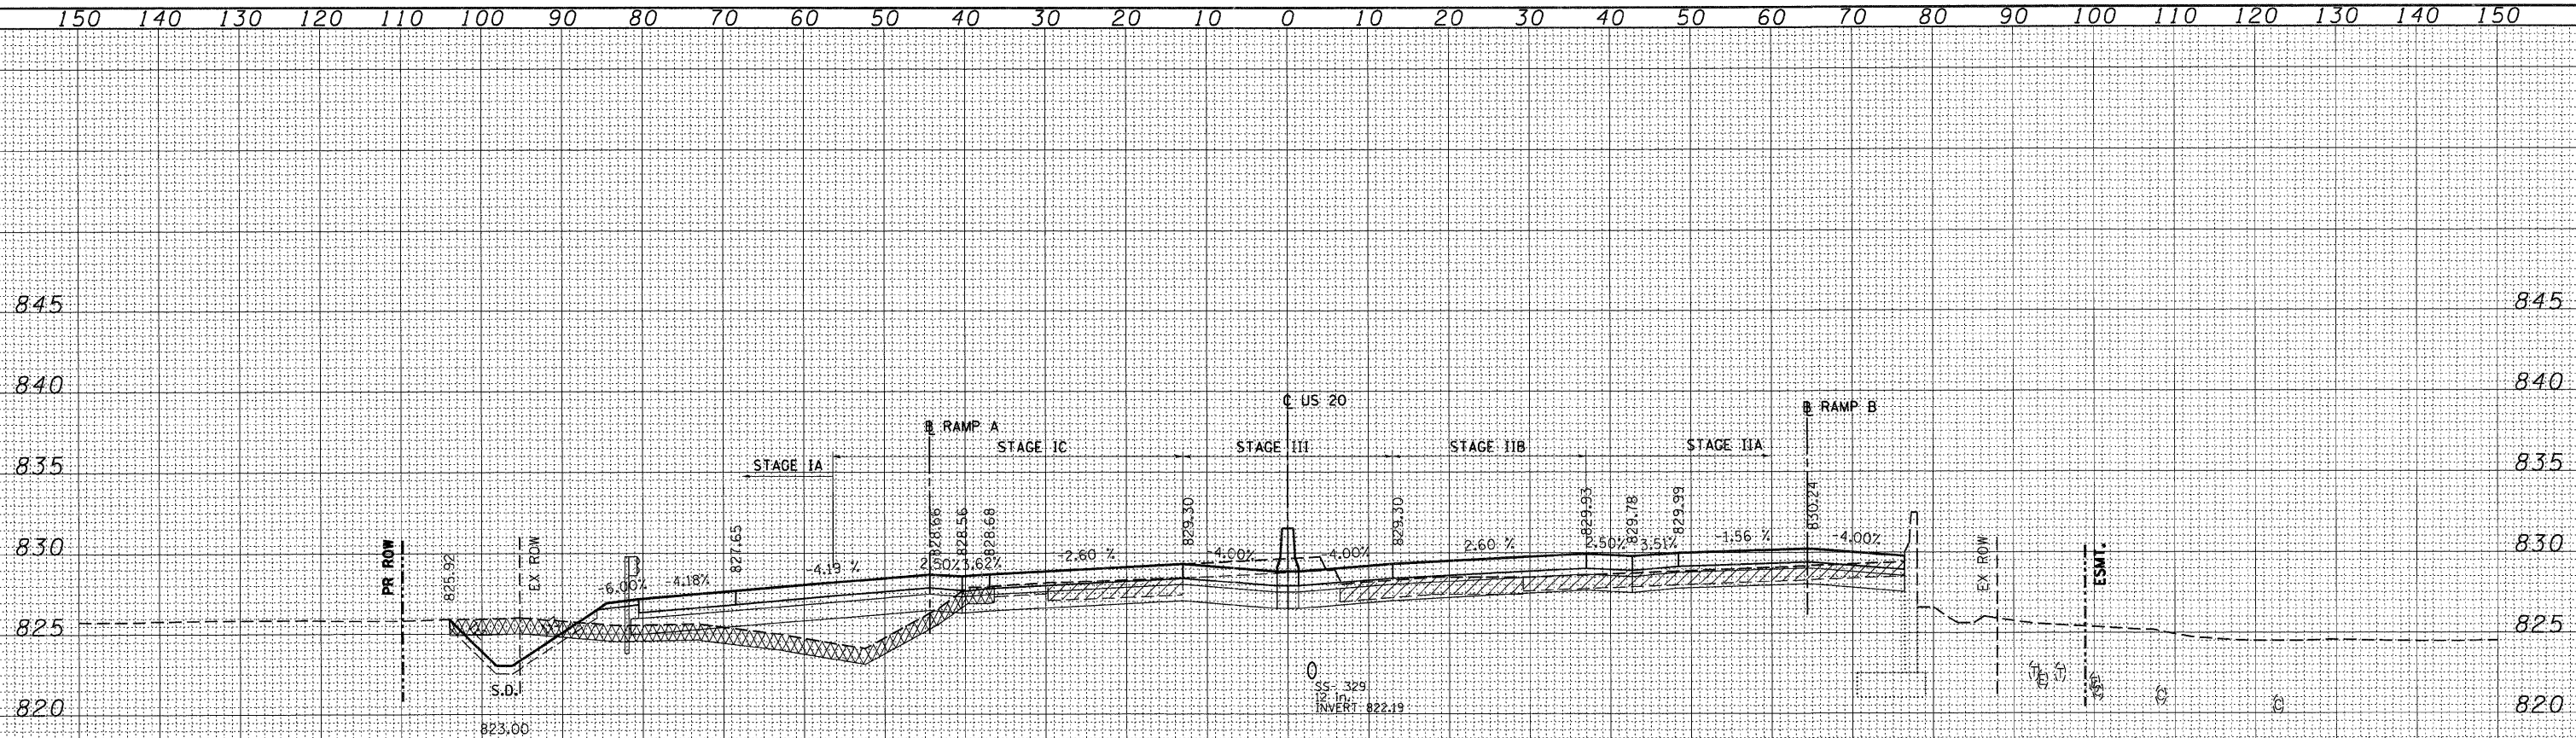

END AREAS (SQ. FT.)	STAGE I A	STAGE I B	STAGE I C	STAGE II A	STAGE II B	STAGE III	STAGE IV
EARTH EXCAVATION =	19.49	0.00	14.62	14.43	3.17	39.39	0.00
EMBANKMENT =	42.32	0.00	30.11	0.00	0.07	0.00	0.00
UNS MATL (TOPSOIL EXCAVATION) =	47.47	0.00	20.13	0.00	0.00	0.00	0.00
PGE SUBGRADE =	0.00	0.00	0.00	0.00	0.00	0.00	0.00

111+00.00

DATE _____
 BY _____
 SURVEYED _____
 PLOTTED _____
 TEMPLATE _____
 NOTE BOOK _____
 AREAS CHECKED _____
 NO. _____

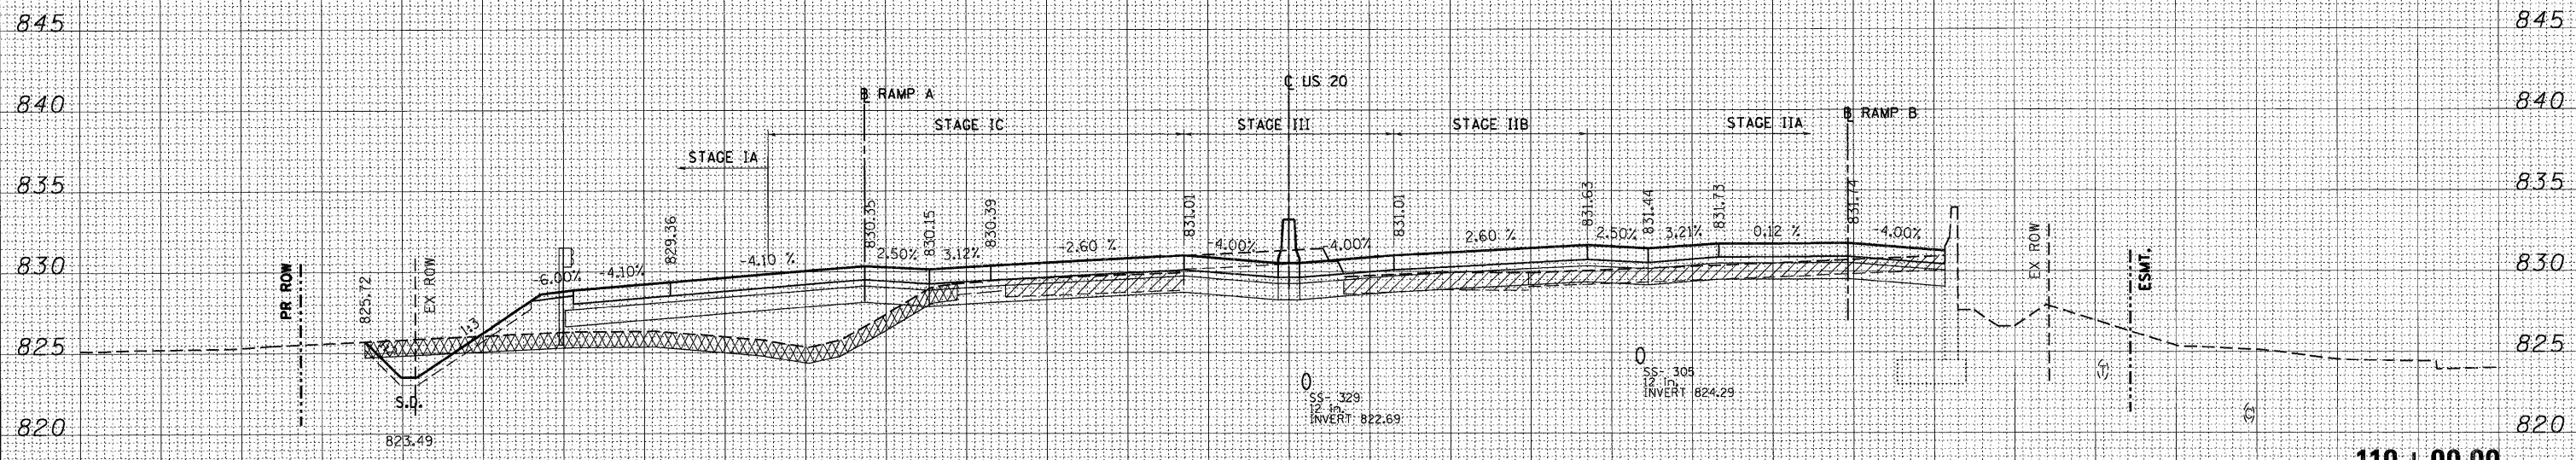

END AREAS (SQ. FT.)	STAGE I A	STAGE I B	STAGE I C	STAGE II A	STAGE II B	STAGE III	STAGE IV
EARTH EXCAVATION =	12.65	0.00	9.59	11.55	0.03	39.24	0.00
EMBANKMENT =	73.08	0.00	48.21	0.26	2.76	0.00	0.00
UNS MATL (TOPSOIL EXCAVATION) =	49.91	0.00	23.62	0.00	0.00	0.00	0.00
PGE SUBGRADE =	0.00	0.00	0.00	0.00	0.00	0.00	0.00

110+00.00

LEGEND:

- UNSUITABLE MATERIAL
- EXISTING PAVEMENT REMOVAL
- PGE SUBGRADE