



DATE \_\_\_\_\_  
 BY \_\_\_\_\_  
 SURVEYED \_\_\_\_\_  
 PLOTTED \_\_\_\_\_  
 TEMPLATE \_\_\_\_\_  
 NOTE BOOK \_\_\_\_\_  
 AREAS CHECKED \_\_\_\_\_  
 NO. \_\_\_\_\_

DATE \_\_\_\_\_  
 BY \_\_\_\_\_  
 SURVEYED \_\_\_\_\_  
 PLOTTED \_\_\_\_\_  
 TEMPLATE \_\_\_\_\_  
 NOTE BOOK \_\_\_\_\_  
 AREAS CHECKED \_\_\_\_\_  
 NO. \_\_\_\_\_

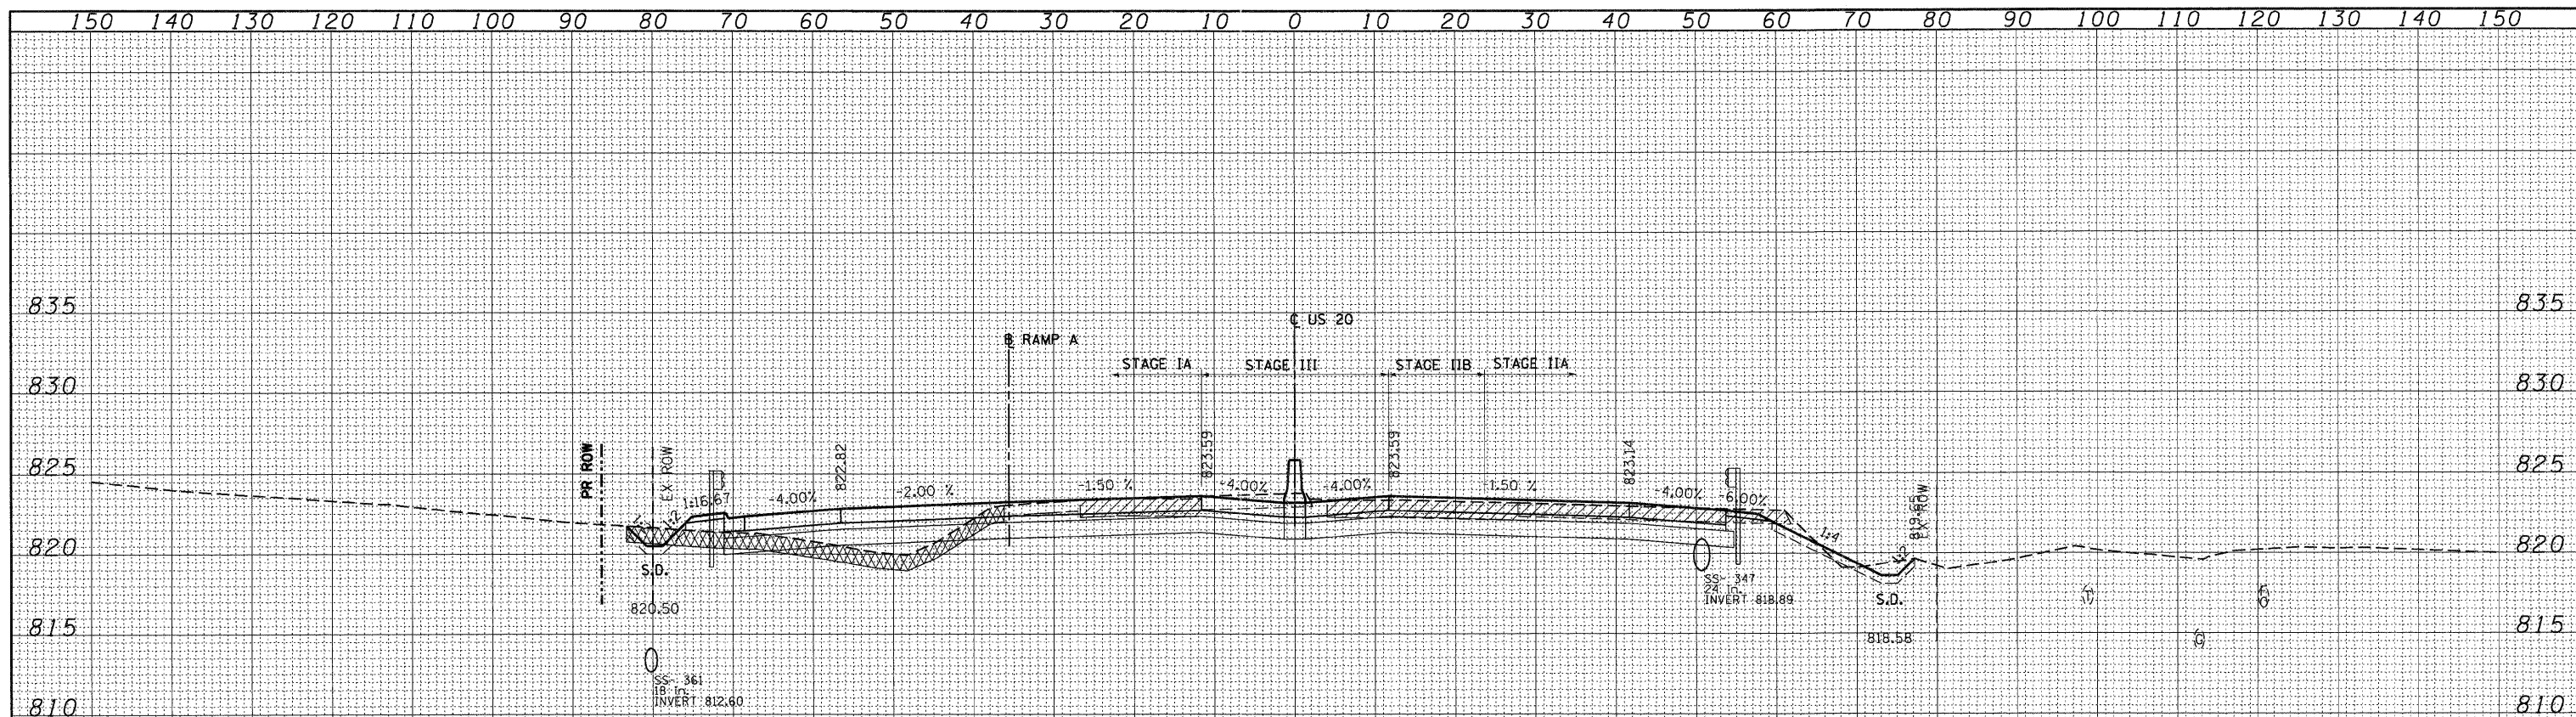

END AREAS (SQ. FT)	STAGE I A	STAGE I B	STAGE I C	STAGE I I A	STAGE I I B	STAGE I I I	STAGE I I I I
EARTH EXCAVATION =	37.79	0.00	0.00	51.16	11.55	37.34	0.00
EMBANKMENT =	32.65	0.00	0.00	1.72	0.00	0.00	0.00
UNS MATL (TOPSOIL EXCAVATION) =	47.08	0.00	0.00	0.00	0.00	0.00	0.00
PGE SUBGRADE =	0.00	0.00	0.00	0.00	0.00	0.00	0.00

120+00.00

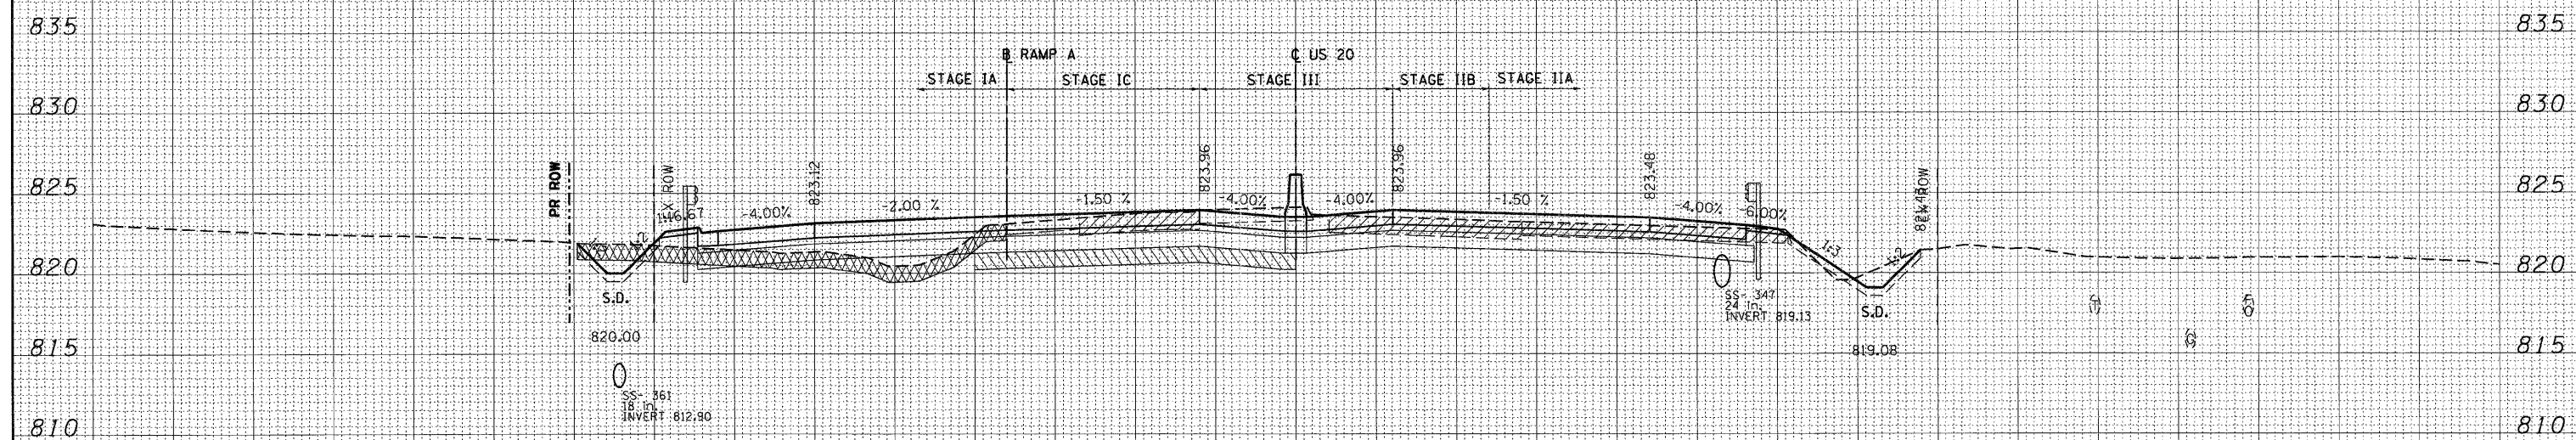

END AREAS (SQ. FT)	STAGE I A	STAGE I B	STAGE I C	STAGE I I A	STAGE I I B	STAGE I I I	STAGE I I I I
EARTH EXCAVATION =	9.56	0.00	26.81	43.16	8.55	37.74	0.00
EMBANKMENT =	32.57	0.00	0.00	3.44	0.00	0.00	0.00
UNS MATL (TOPSOIL EXCAVATION) =	53.47	0.00	0.00	0.00	0.00	0.00	0.00
PGE SUBGRADE =	3.94	0.00	24.00	0.00	0.00	12.07	0.00

119+00.00

**LEGEND:**  
 UNSUITABLE MATERIAL  
 EXISTING PAVEMENT REMOVAL  
 PGE SUBGRADE