



DATE _____
 BY _____
 SURVEYED _____
 PLOTTED _____
 TEMPLATE _____
 NOTE BOOK _____
 AREAS CHECKED _____
 NO. _____

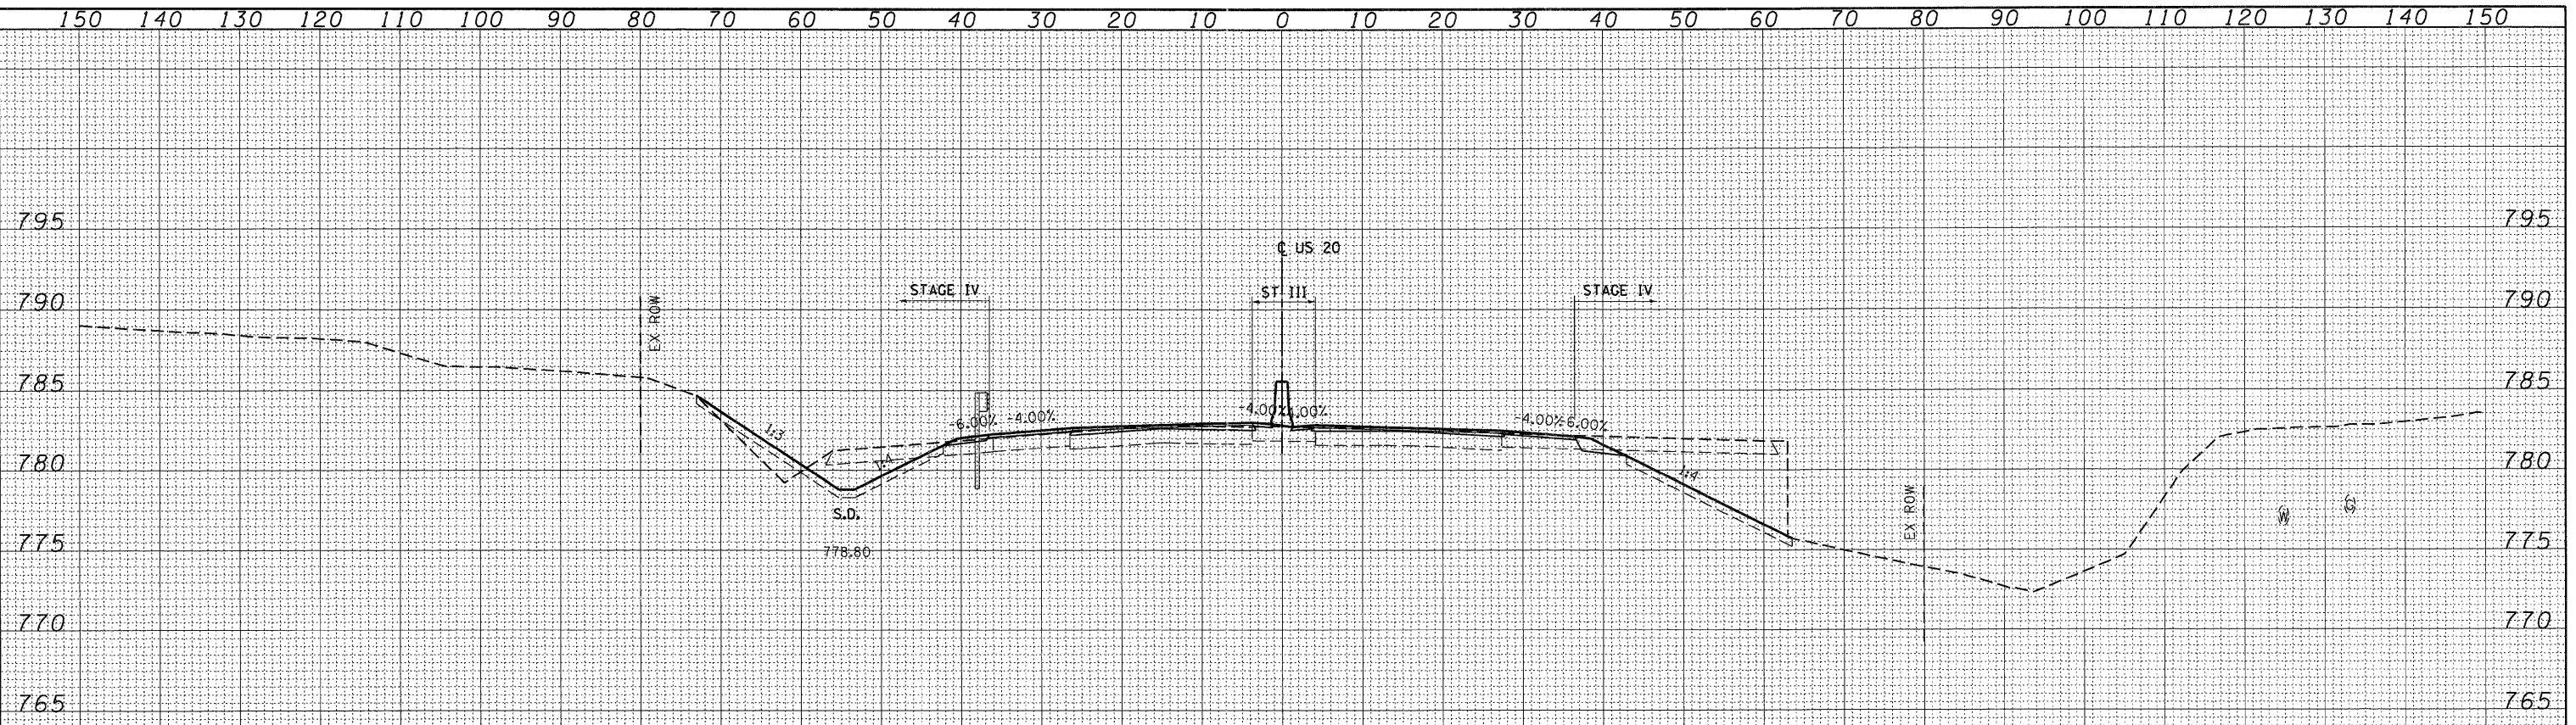

END AREAS (SQ FT)	STAGE IA	STAGE IB	STAGE IC	STAGE IIA	STAGE IIB	STAGE III	STAGE IV
EARTH EXCAVATION =	0.00	0.00	0.00	0.00	0.00	0.00	90.73
EMBANKMENT =	0.00	0.00	0.00	0.00	0.00	0.00	11.09
UNS MATL (TOPSOIL EXCAVATION) =	0.00	0.00	0.00	0.00	0.00	0.00	0.00
PGE SUBGRADE =	0.00	0.00	0.00	0.00	0.00	0.00	0.00

141 + 00.00

DATE _____
 BY _____
 SURVEYED _____
 PLOTTED _____
 TEMPLATE _____
 NOTE BOOK _____
 AREAS CHECKED _____
 NO. _____

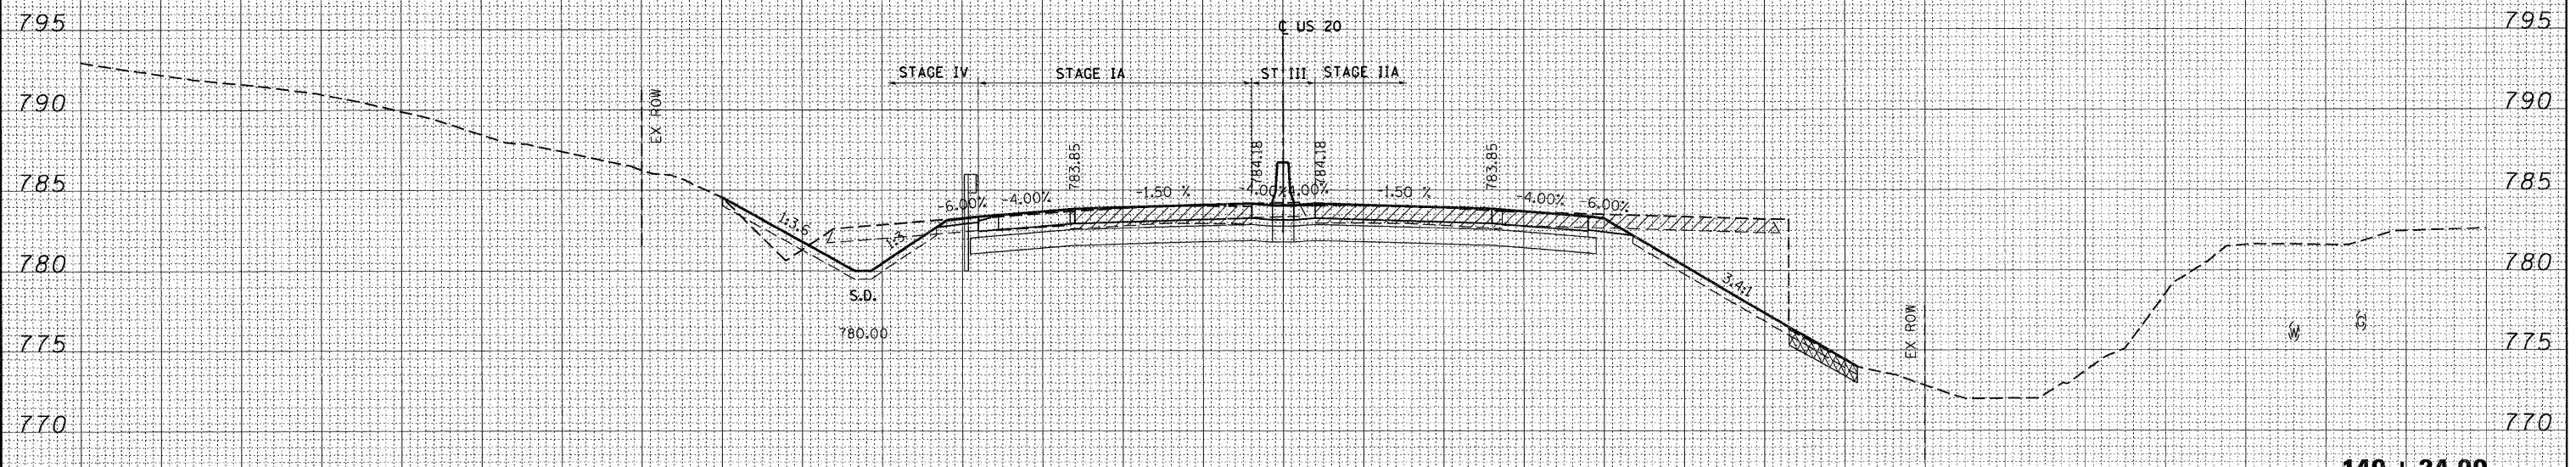

END AREAS (SQ FT)	STAGE IA	STAGE IB	STAGE IC	STAGE IIA	STAGE IIB	STAGE III	STAGE IV
EARTH EXCAVATION =	40.57	0.00	0.00	117.44	0.00	13.18	26.54
EMBANKMENT =	0.00	0.00	0.00	4.79	0.00	0.00	7.29
UNS MATL (TOPSOIL EXCAVATION) =	2.12	0.00	0.00	8.47	0.00	0.00	0.00
PGE SUBGRADE =	0.00	0.00	0.00	0.00	0.00	0.00	0.00

LEGEND:
 [Hatched Box] UNSUITABLE MATERIAL
 [Hatched Box] EXISTING PAVEMENT REMOVAL
 [Hatched Box] PGE SUBGRADE

140 + 24.00