


DATE	
BY	
SURVEYED	
PLOTTED	
NOTE BOOK	
AREAS CHECKED	

DATE	
BY	
SURVEYED	
PLOTTED	
NOTE BOOK	
AREAS CHECKED	

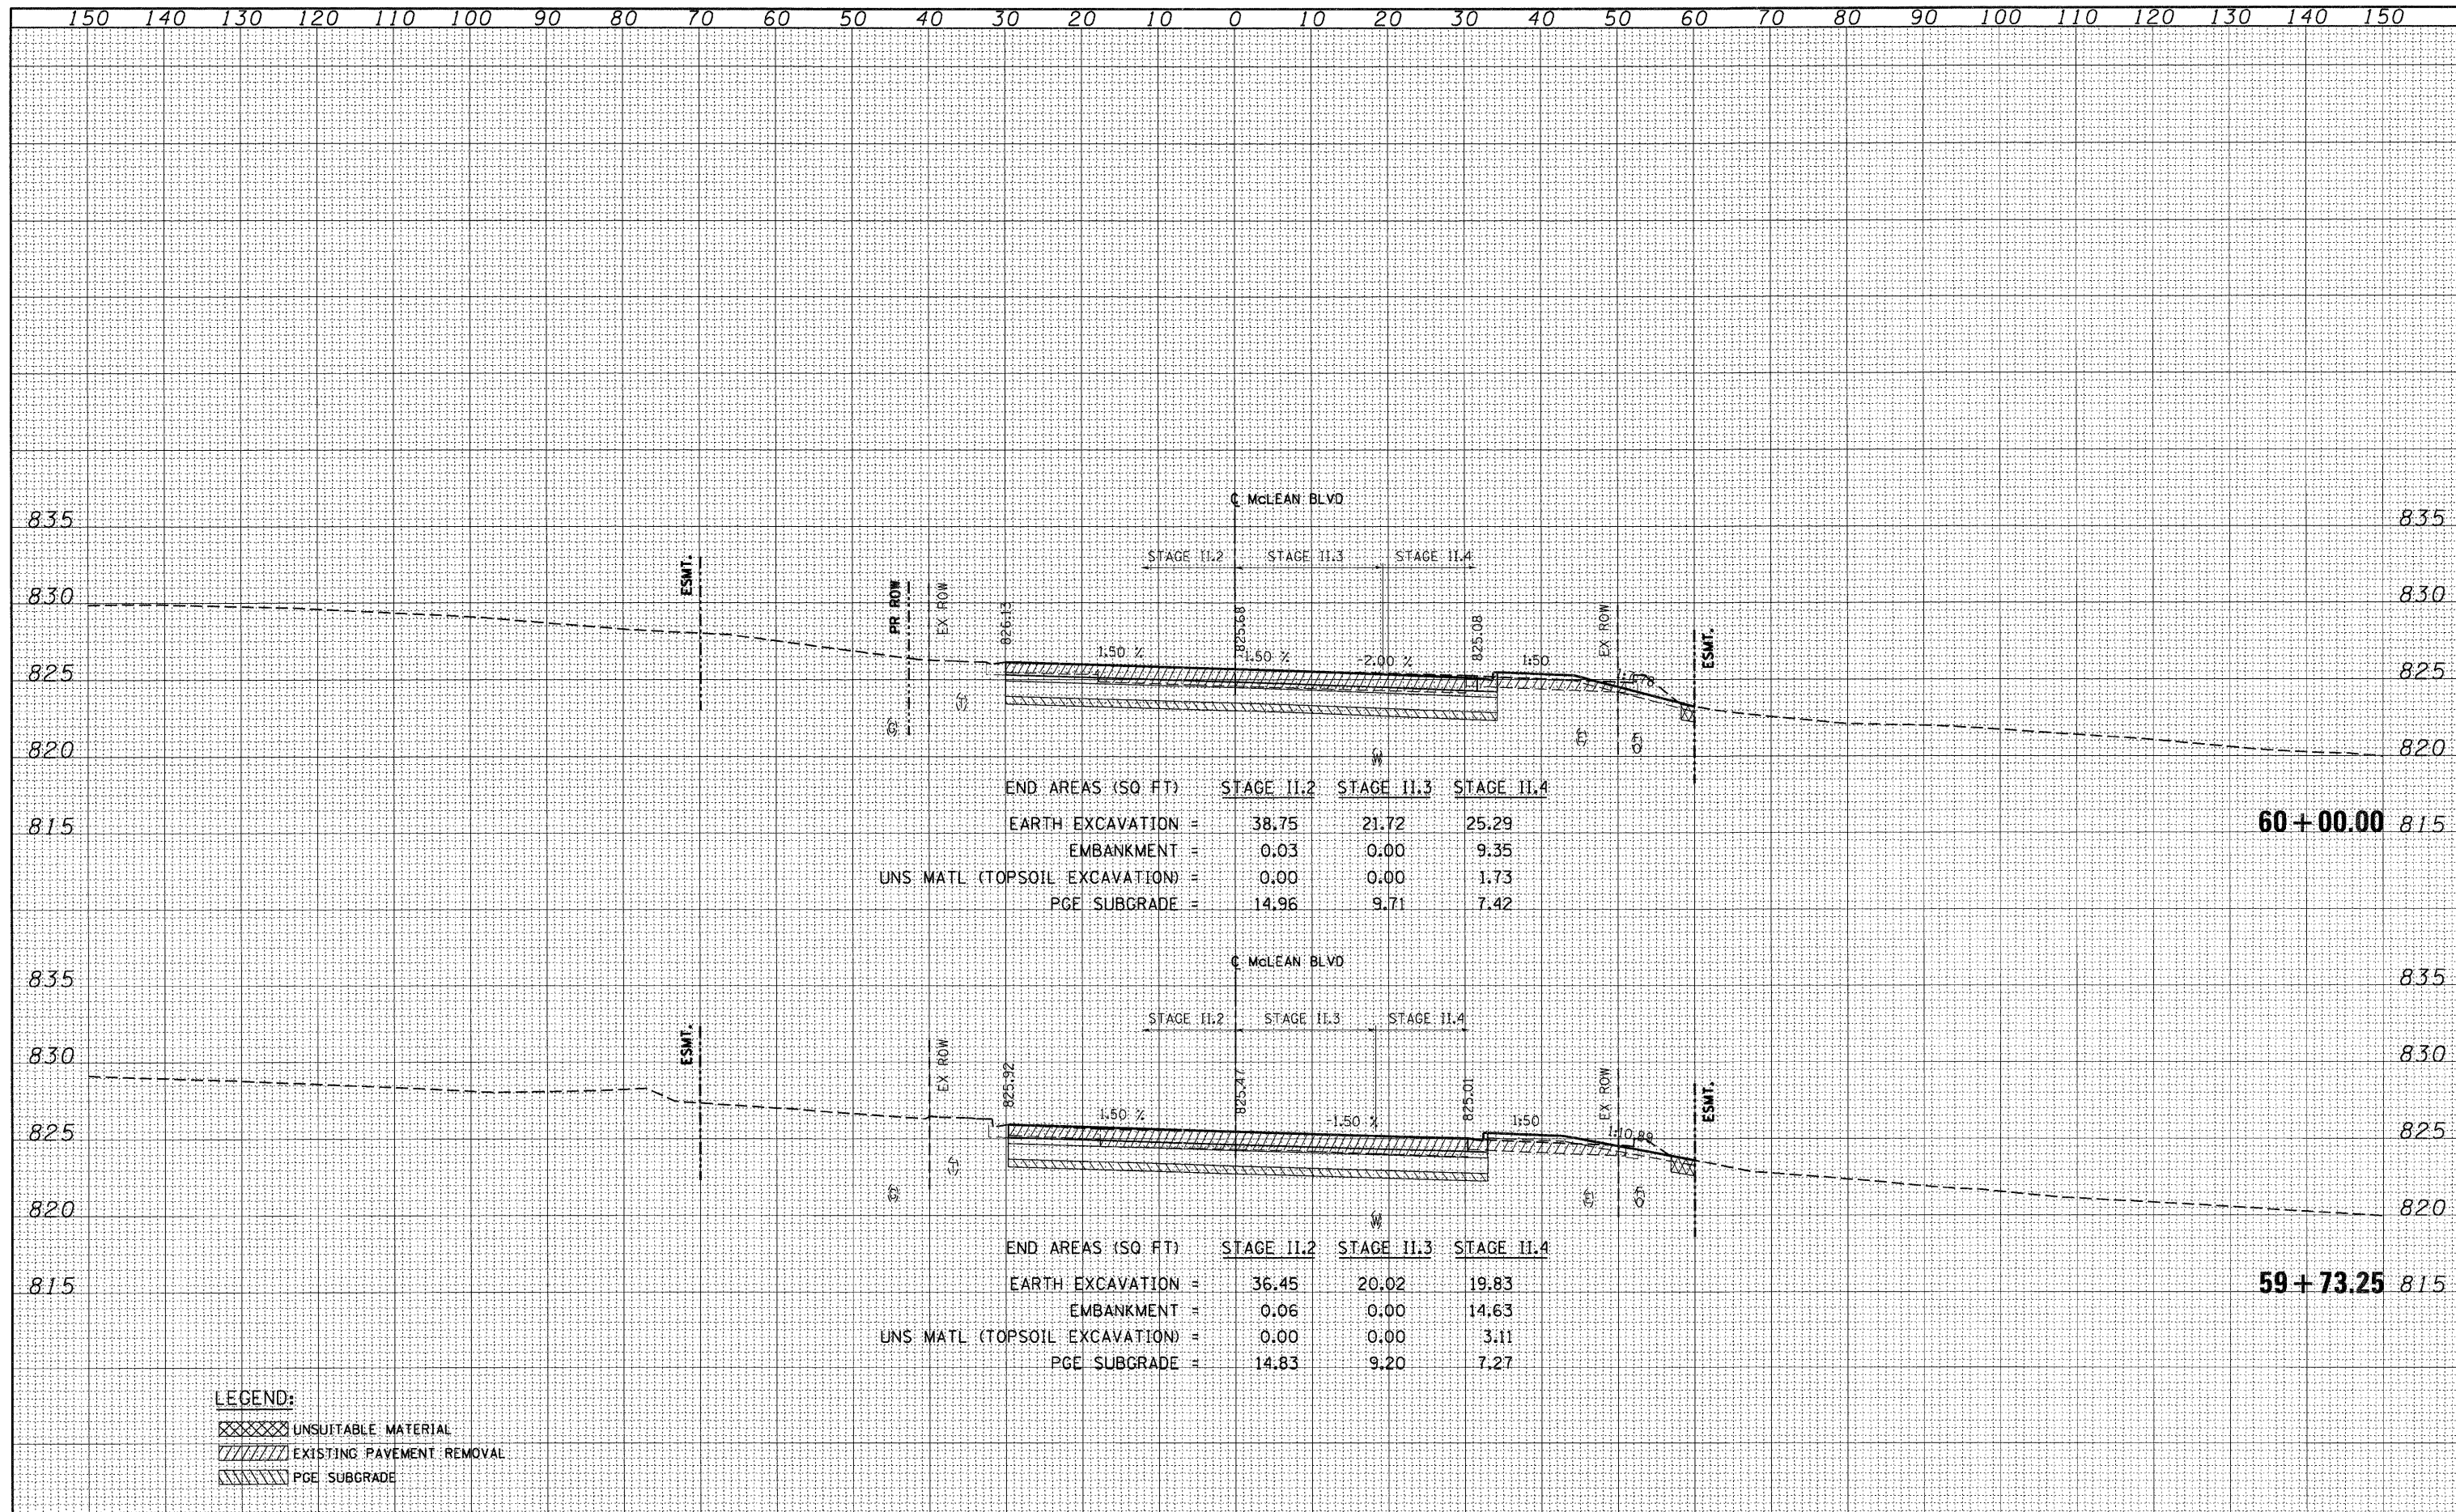

LEGEND:

- XXXXX UNSUITABLE MATERIAL
- ///// EXISTING PAVEMENT REMOVAL
- ////// PGE SUBGRADE