


DATE _____
 BY _____
 SURVEYED _____
 SURVEY _____
 NOTE BOOK _____
 TEMPLATE _____
 AREAS CHECKED _____
 NO. _____

DATE _____
 BY _____
 SURVEYED _____
 SURVEY _____
 NOTE BOOK _____
 TEMPLATE _____
 AREAS CHECKED _____
 NO. _____

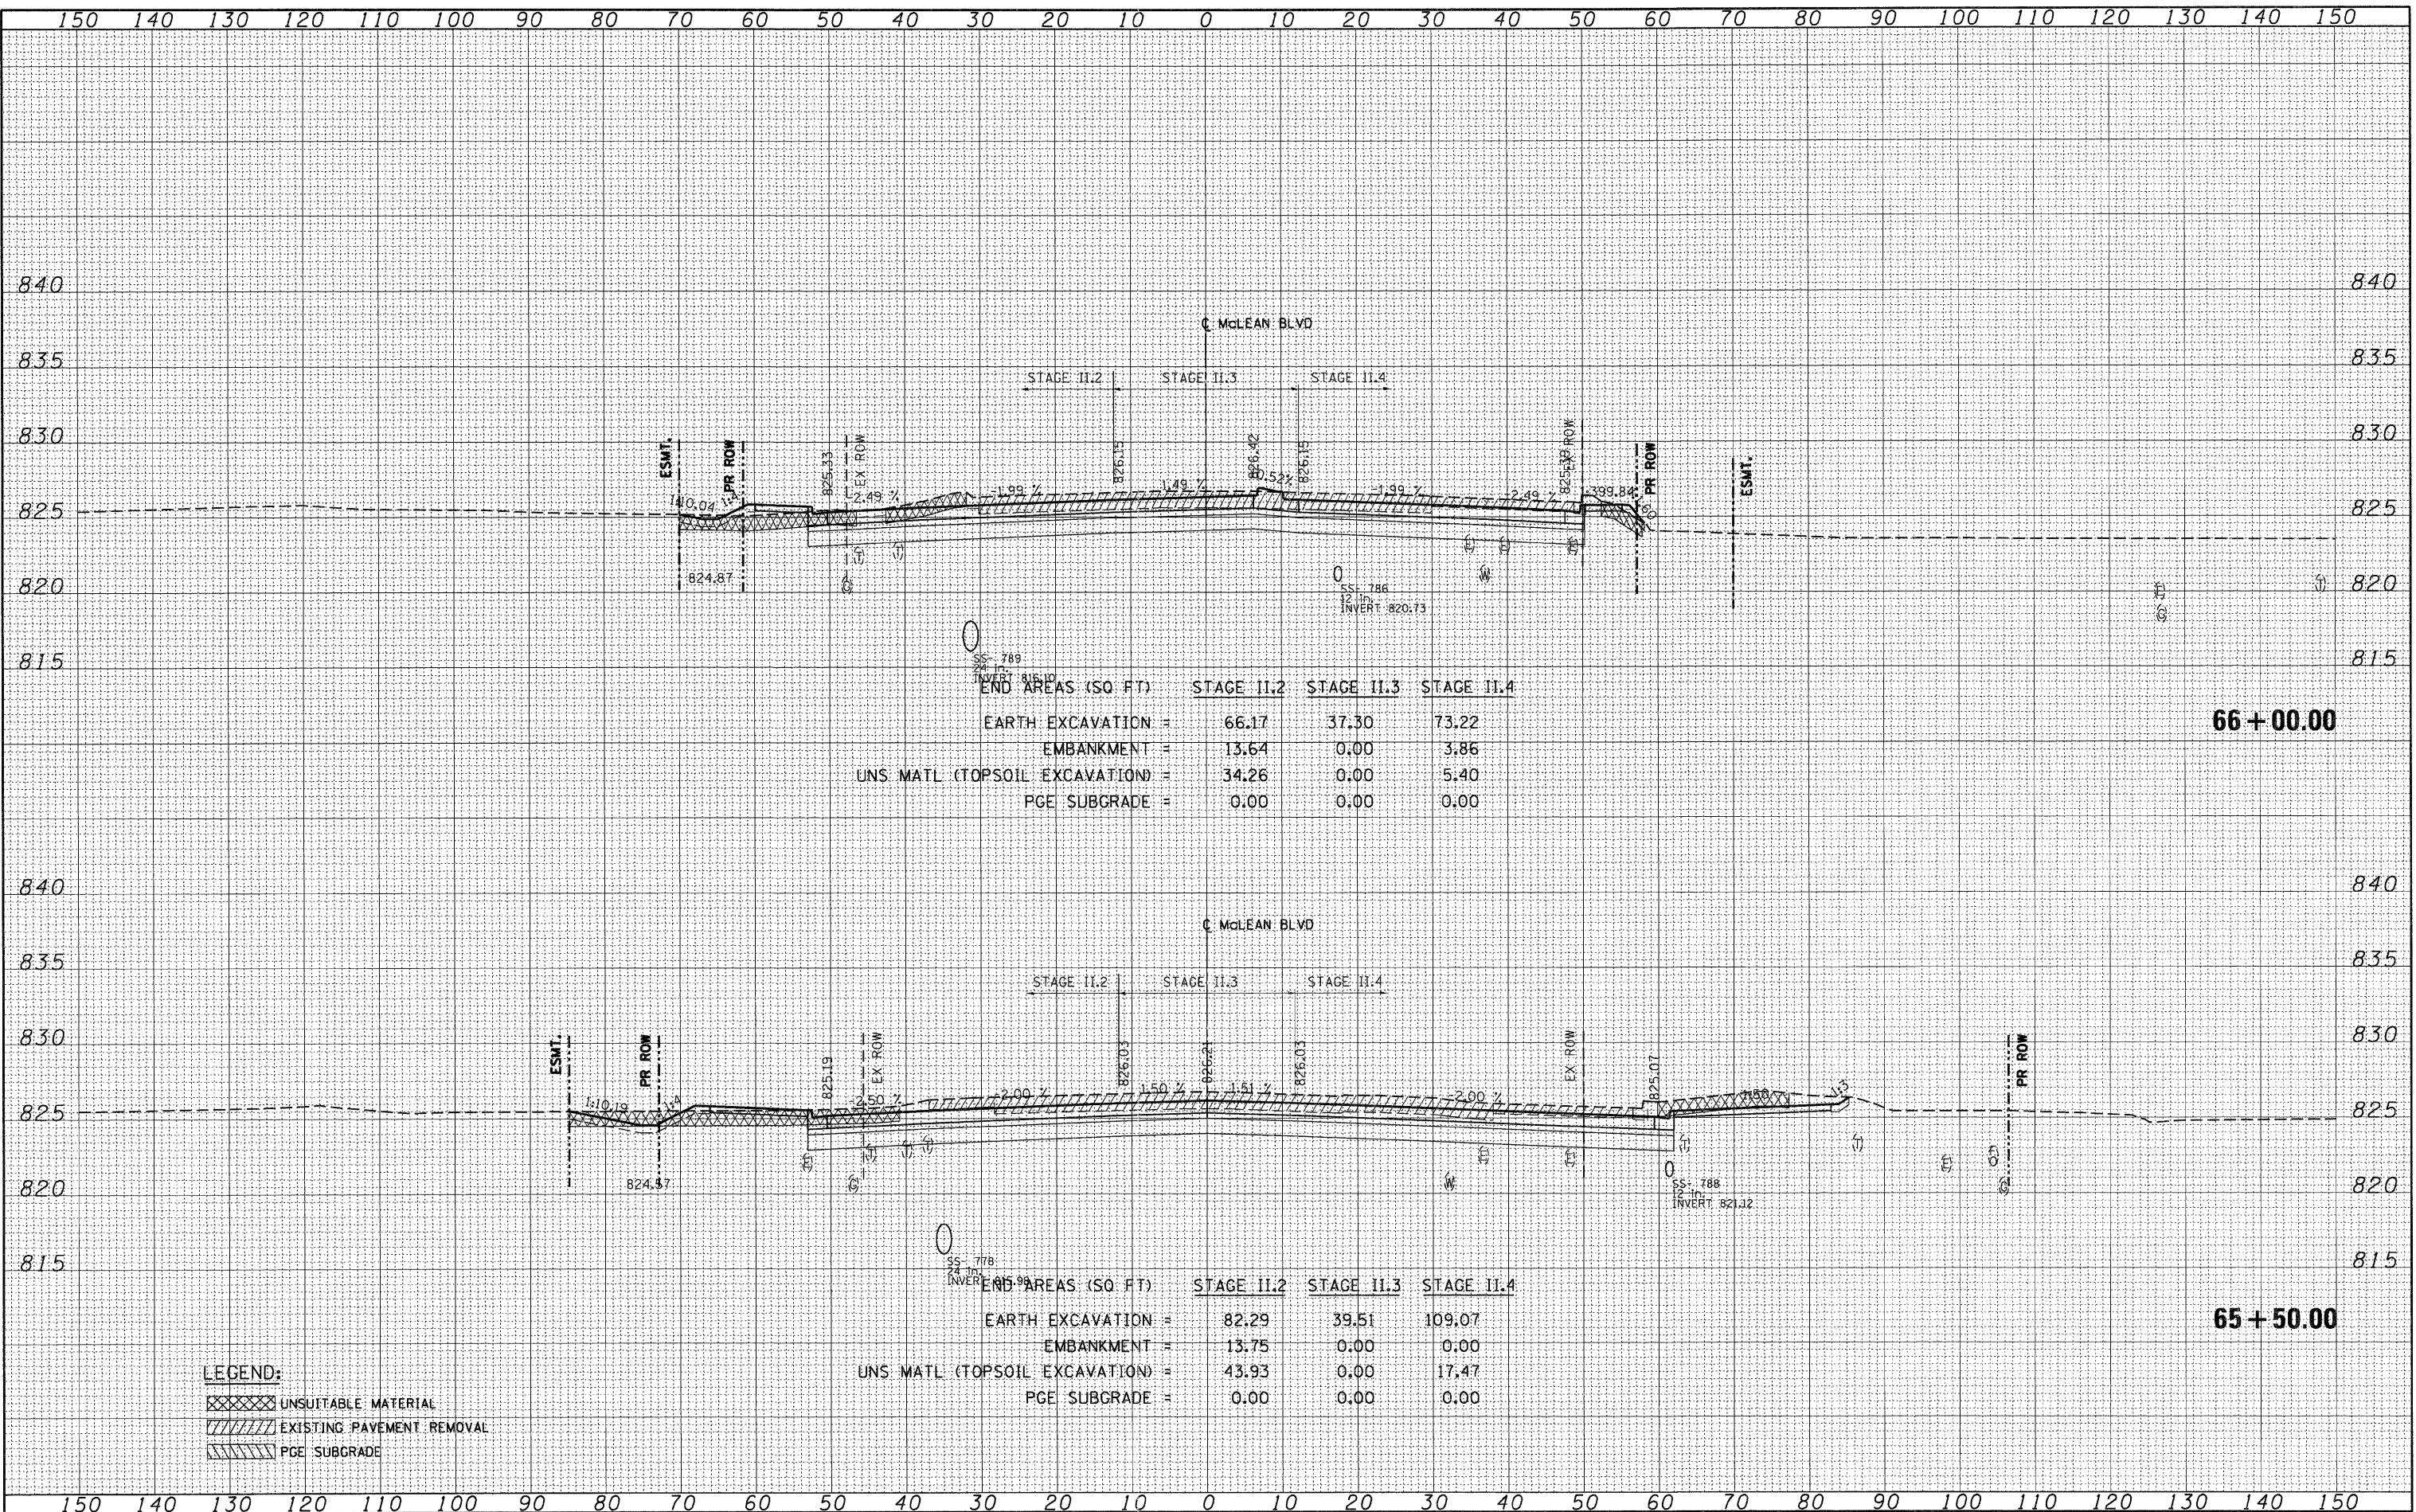

END AREAS (SQ FT)	STAGE II.2	STAGE II.3	STAGE II.4
EARTH EXCAVATION =	66.17	37.30	73.22
EMBANKMENT =	13.64	0.00	3.86
UNS. MATL (TOPSOIL EXCAVATION) =	34.26	0.00	5.40
PGE SUBGRADE =	0.00	0.00	0.00

END AREAS (SQ FT)	STAGE II.2	STAGE II.3	STAGE II.4
EARTH EXCAVATION =	82.29	39.51	109.07
EMBANKMENT =	13.75	0.00	0.00
UNS. MATL (TOPSOIL EXCAVATION) =	43.93	0.00	17.47
PGE SUBGRADE =	0.00	0.00	0.00

LEGEND:
 [Cross-hatched] UNSUITABLE MATERIAL
 [Diagonal lines] EXISTING PAVEMENT REMOVAL
 [Horizontal lines] PGE SUBGRADE