



DATE \_\_\_\_\_  
 BY \_\_\_\_\_  
 SURVEYED \_\_\_\_\_  
 SURVEY \_\_\_\_\_  
 NOTE BOOK \_\_\_\_\_  
 TEMPLATE \_\_\_\_\_  
 AREAS \_\_\_\_\_  
 AREAS CHECKED \_\_\_\_\_

DATE \_\_\_\_\_  
 BY \_\_\_\_\_  
 SURVEYED \_\_\_\_\_  
 SURVEY \_\_\_\_\_  
 NOTE BOOK \_\_\_\_\_  
 TEMPLATE \_\_\_\_\_  
 AREAS \_\_\_\_\_  
 AREAS CHECKED \_\_\_\_\_

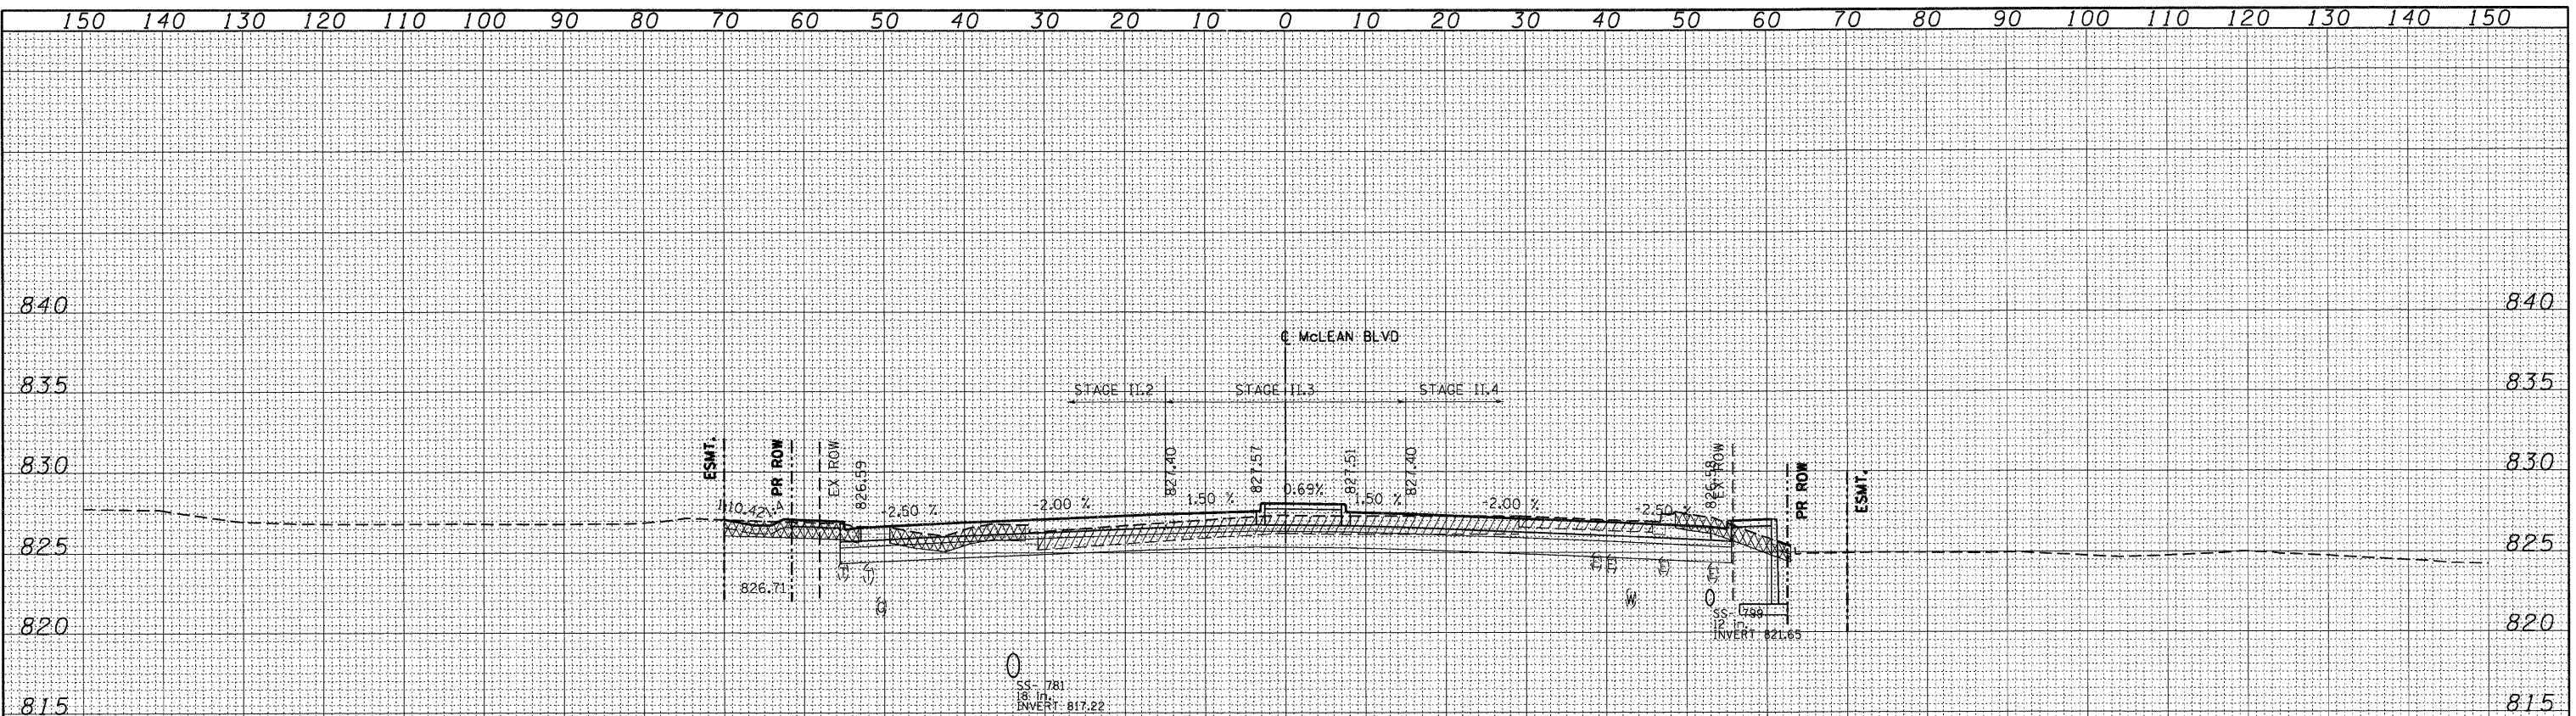

END AREAS (SQ FT)	STAGE II.2	STAGE II.3	STAGE II.4
EARTH EXCAVATION =	32.06	23.95	62.25
EMBANKMENT =	7.48	0.00	8.13
UNS MATL (TOPSOIL EXCAVATION) =	33.66	0.00	14.40
PGE SUBGRADE =	0.00	0.00	0.00

**68 + 50.00**

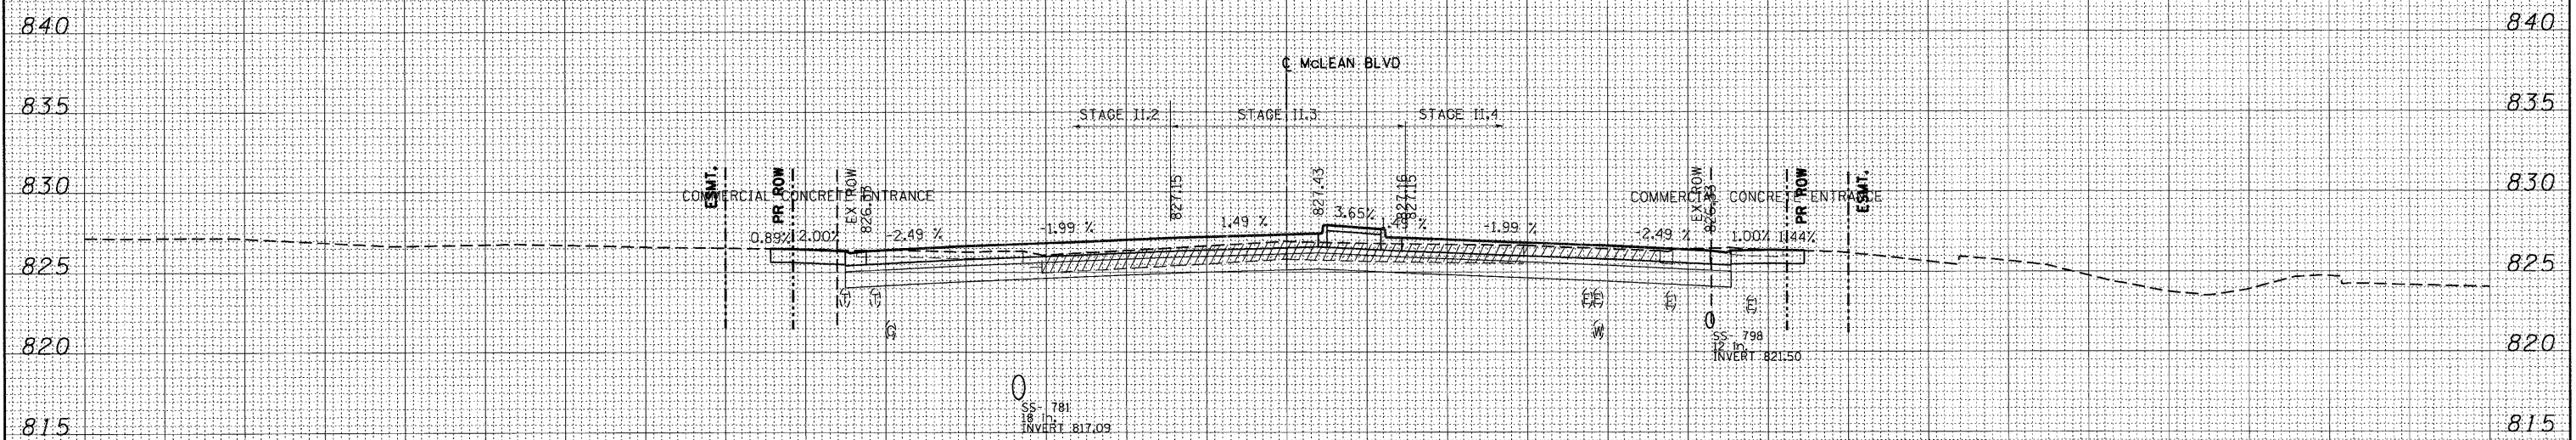

END AREAS (SQ FT)	STAGE II.2	STAGE II.3	STAGE II.4
EARTH EXCAVATION =	52.51	17.49	59.00
EMBANKMENT =	0.00	0.00	0.00
UNS MATL (TOPSOIL EXCAVATION) =	0.00	0.00	0.00
PGE SUBGRADE =	0.00	0.00	0.00

**68 + 00.00**

**LEGEND:**  
 [Cross-hatched pattern] UNSUITABLE MATERIAL  
 [Diagonal lines pattern] EXISTING PAVEMENT REMOVAL  
 [Horizontal lines pattern] PGE SUBGRADE