



DATE _____
 BY _____
 SURVEYED _____
 PLOTTED _____
 TEMPLATE _____
 NOTE BOOK _____
 AREAS CHECKED _____
 NO. _____

DATE _____
 BY _____
 SURVEYED _____
 PLOTTED _____
 TEMPLATE _____
 NOTE BOOK _____
 AREAS CHECKED _____
 NO. _____

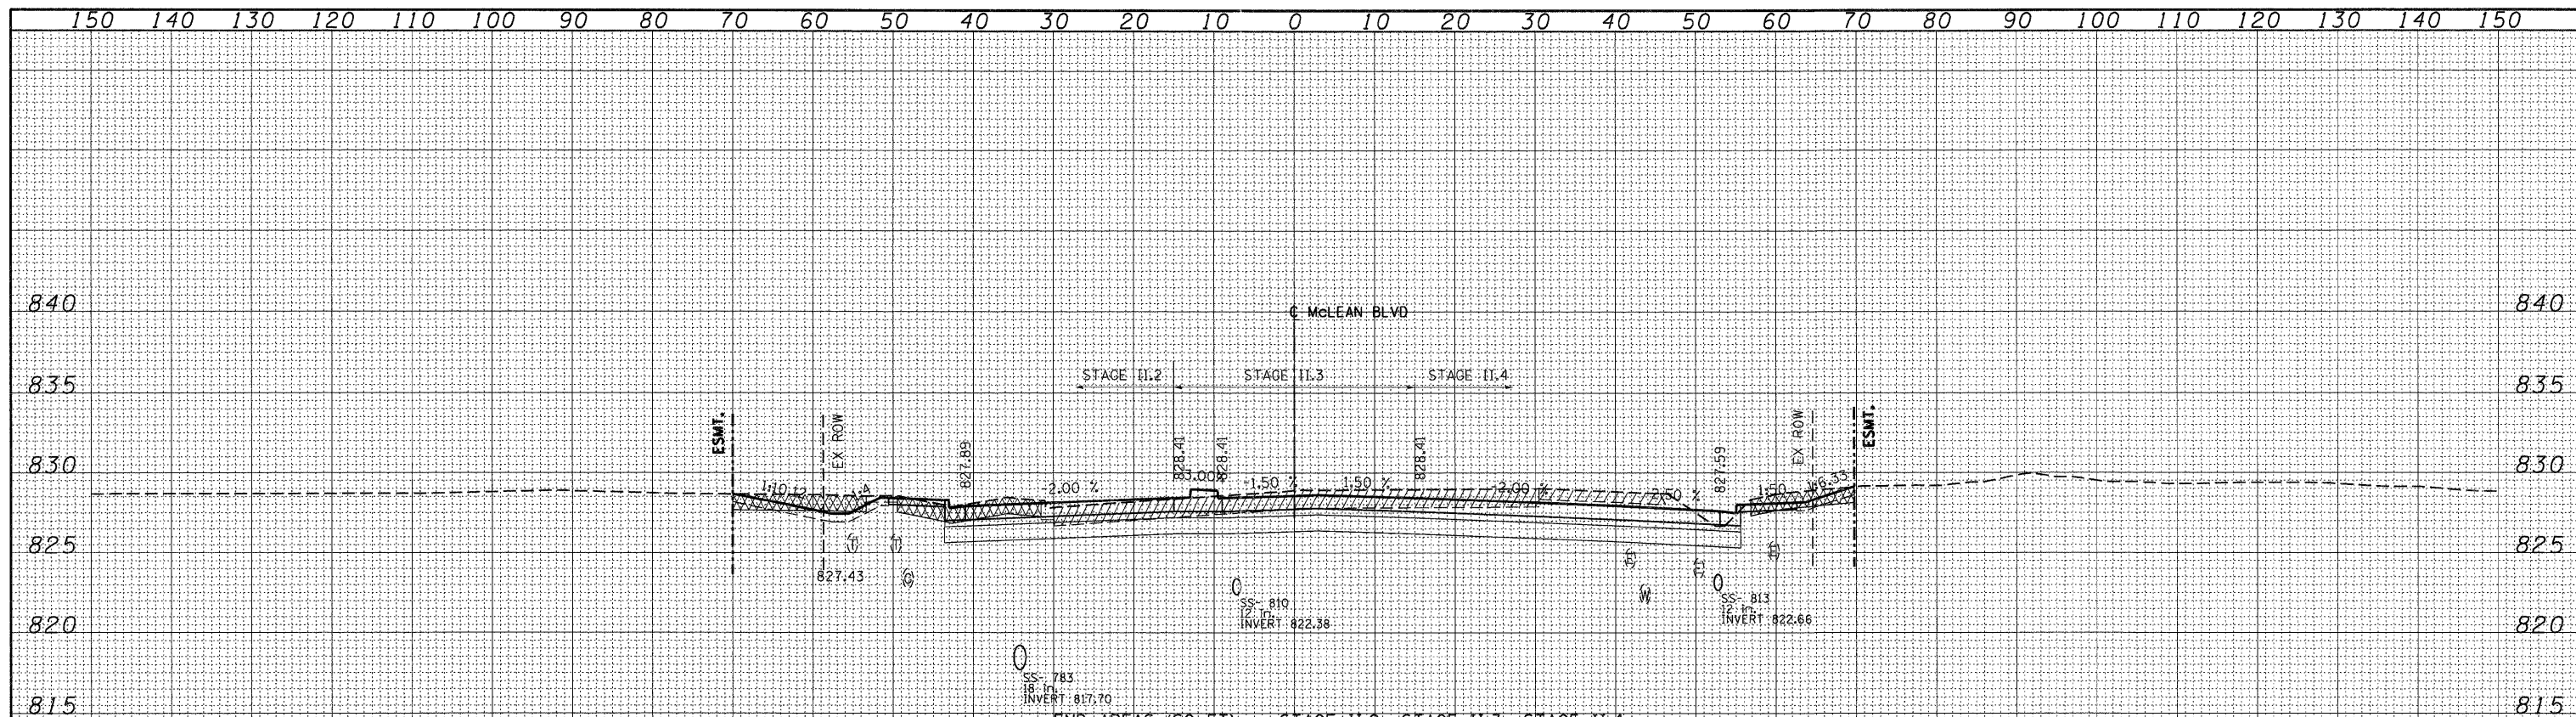

END AREAS (SQ FT)	STAGE II.2	STAGE II.3	STAGE II.4
EARTH EXCAVATION =	38.58	41.27	86.18
EMBANKMENT =	5.22	0.00	1.54
UNS. MATL (TOPSOIL EXCAVATION) =	34.55	0.00	12.91
PGE SUBGRADE =	0.00	0.00	0.00

70+50.00

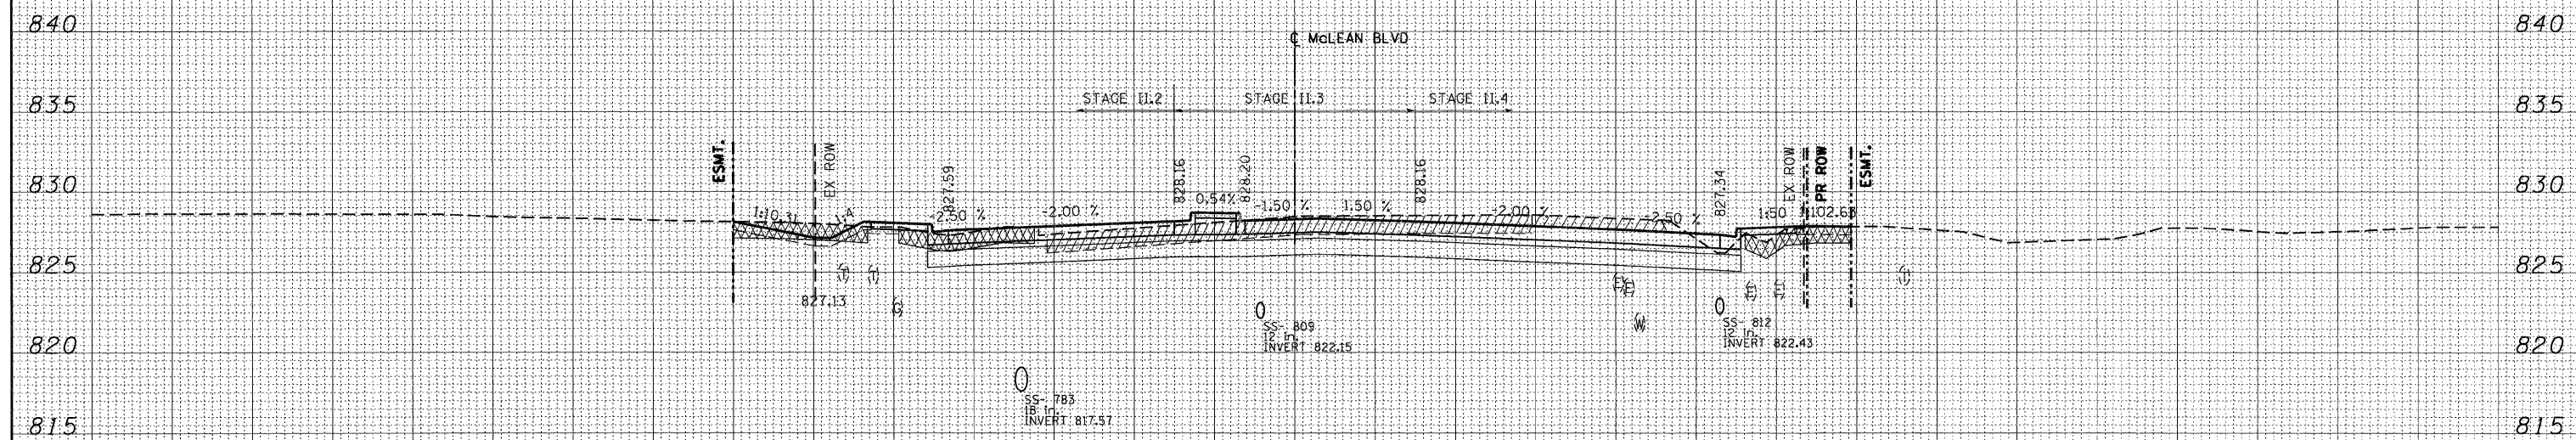

END AREAS (SQ FT)	STAGE II.2	STAGE II.3	STAGE II.4
EARTH EXCAVATION =	29.69	36.20	78.43
EMBANKMENT =	7.28	0.00	10.48
UNS. MATL (TOPSOIL EXCAVATION) =	33.66	0.00	13.20
PGE SUBGRADE =	0.00	0.00	0.00

70+00.00

LEGEND:
 [Cross-hatched] UNSUITABLE MATERIAL
 [Diagonal lines] EXISTING PAVEMENT REMOVAL
 [Horizontal lines] PGE SUBGRADE