


DATE _____
 BY _____
 SURVEYED _____
 PLOTTED _____
 TEMPLATE _____
 NOTE BOOK _____
 AREAS CHECKED _____
 NO. _____

DATE _____
 BY _____
 SURVEYED _____
 PLOTTED _____
 TEMPLATE _____
 NOTE BOOK _____
 AREAS CHECKED _____
 NO. _____

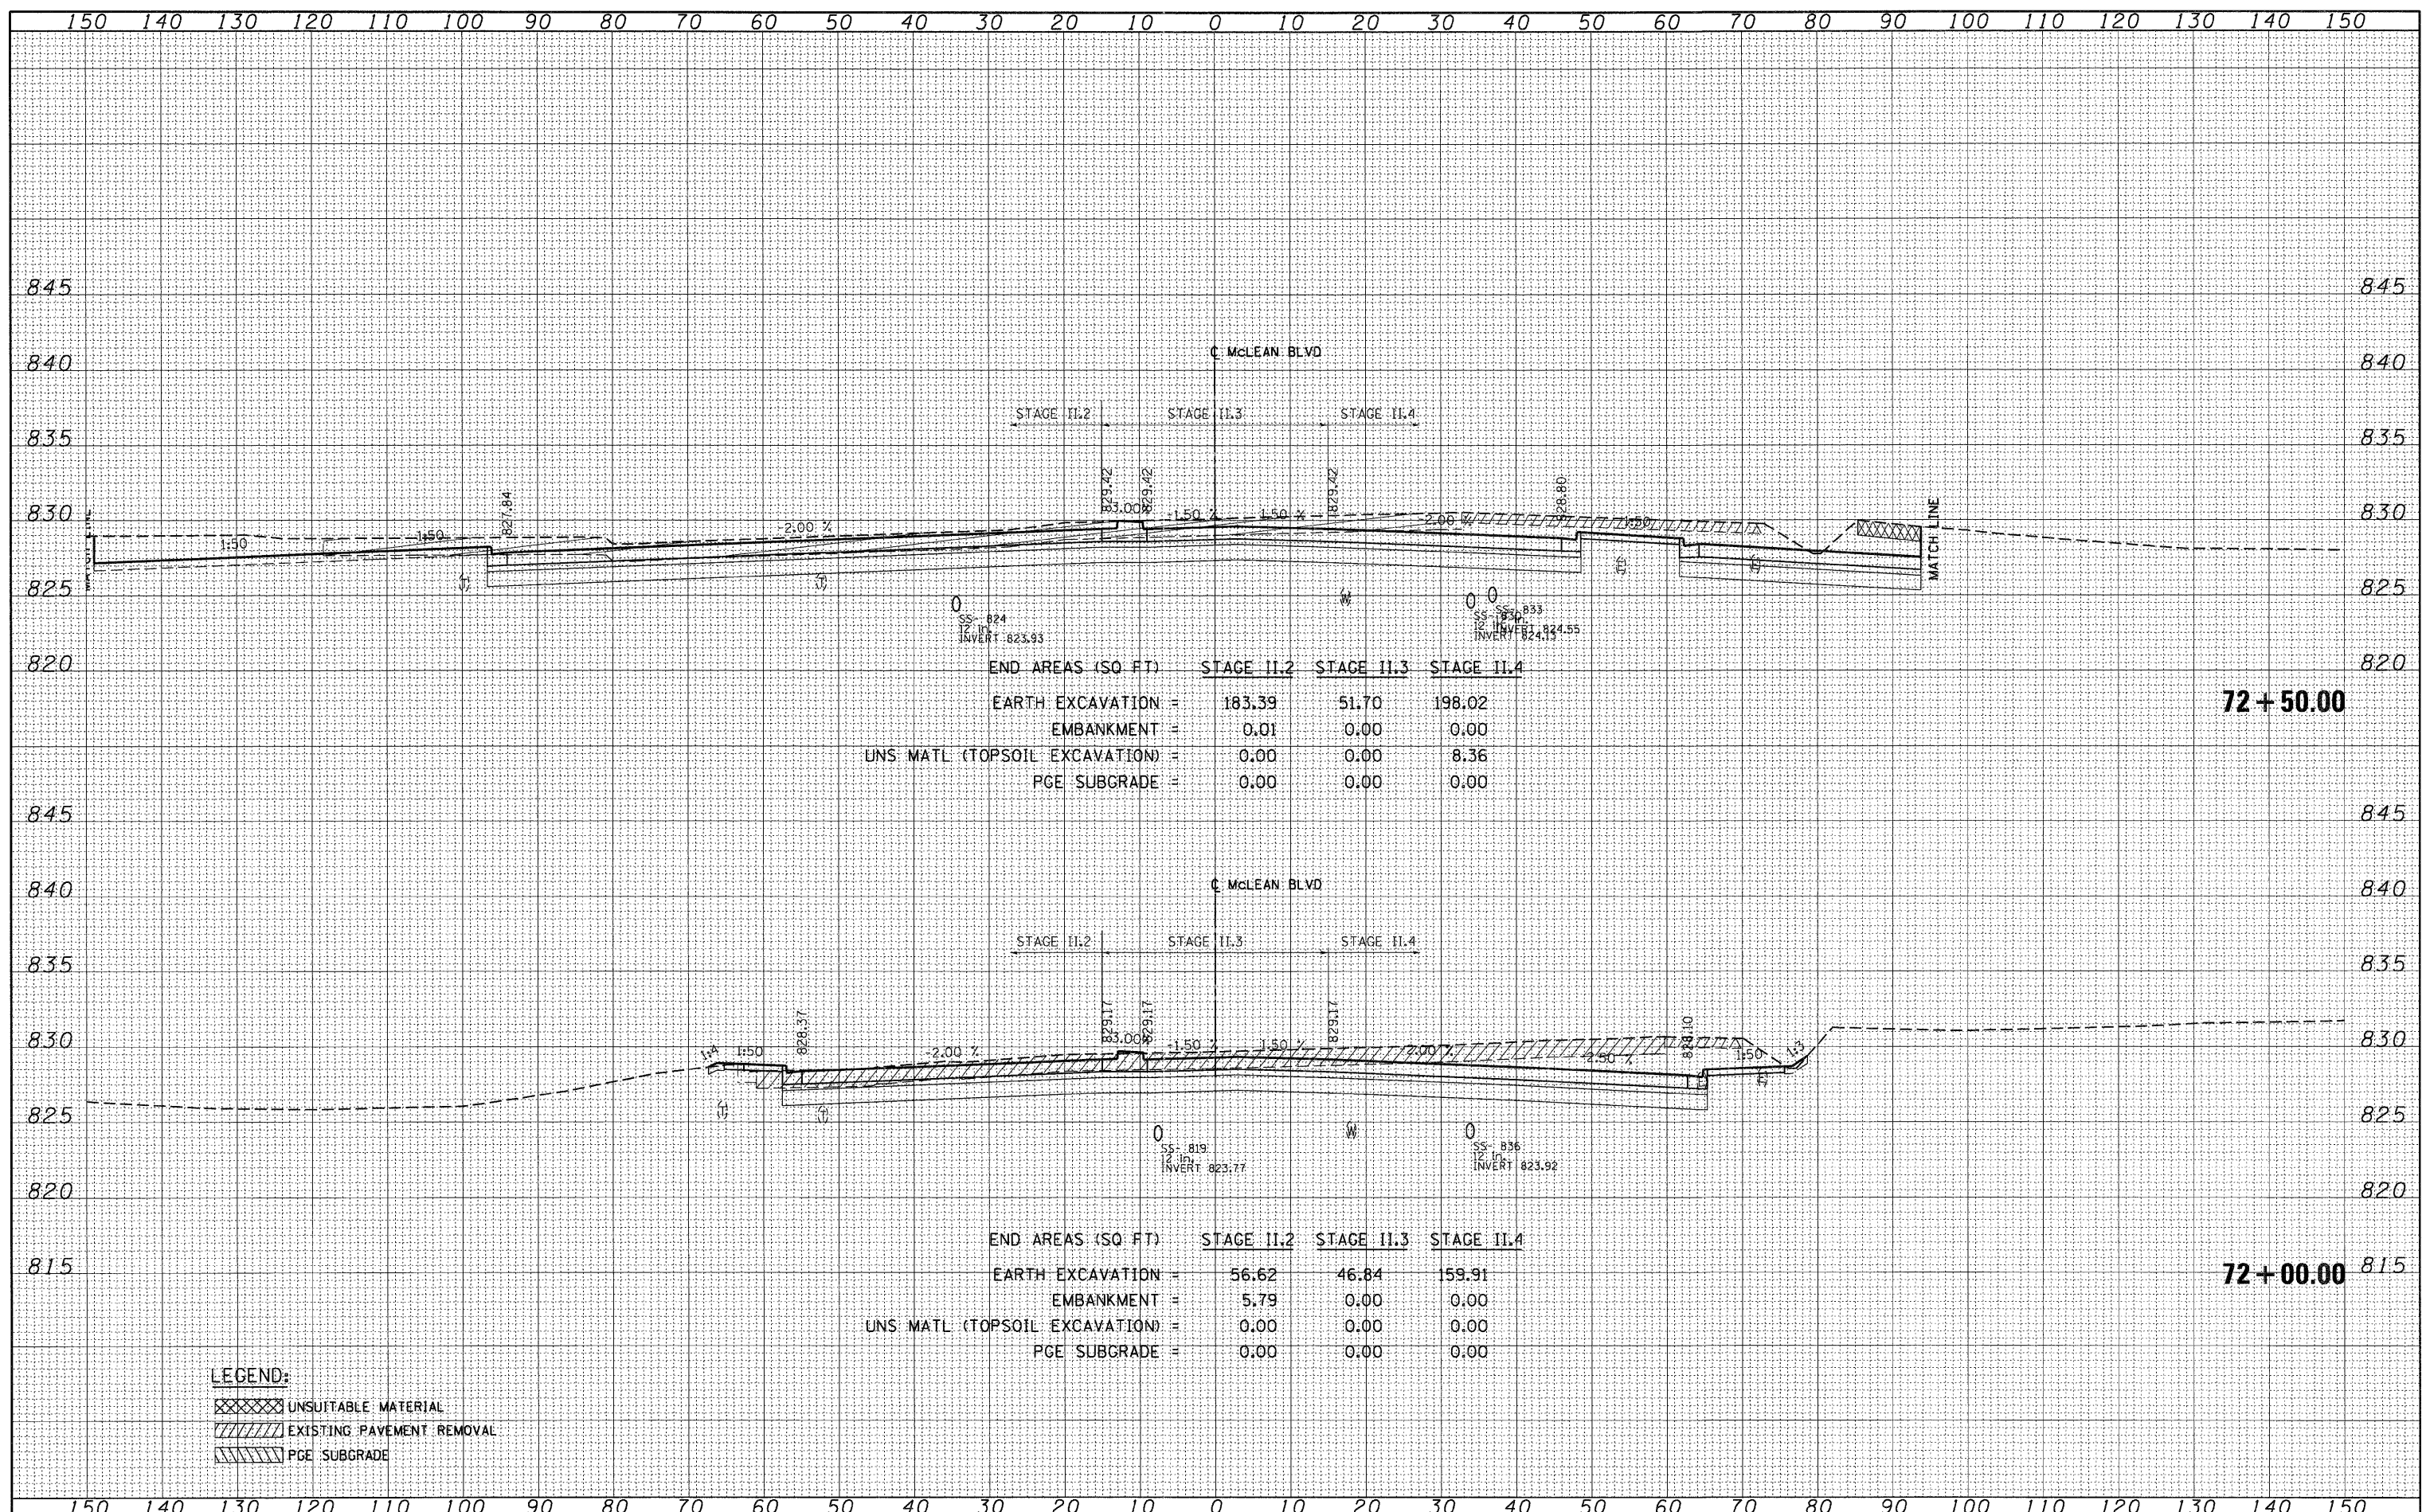

END AREAS (SQ FT)	STAGE II.2	STAGE II.3	STAGE II.4
EARTH EXCAVATION =	183.39	51.70	198.02
EMBANKMENT =	0.01	0.00	0.00
UNS MATL (TOPSOIL EXCAVATION) =	0.00	0.00	8.36
PGE SUBGRADE =	0.00	0.00	0.00

END AREAS (SQ FT)	STAGE II.2	STAGE II.3	STAGE II.4
EARTH EXCAVATION =	56.62	46.84	159.91
EMBANKMENT =	5.79	0.00	0.00
UNS MATL (TOPSOIL EXCAVATION) =	0.00	0.00	0.00
PGE SUBGRADE =	0.00	0.00	0.00

LEGEND:
 [Cross-hatched] UNSUITABLE MATERIAL
 [Diagonal lines] EXISTING PAVEMENT REMOVAL
 [Horizontal lines] PGE SUBGRADE