


DATE _____
 BY _____
 SURVEYED _____
 PLOTTED _____
 TEMPLATE _____
 NOTE BOOK _____
 AREAS CHECKED _____
 NO. _____

DATE _____
 BY _____
 SURVEYED _____
 PLOTTED _____
 TEMPLATE _____
 NOTE BOOK _____
 AREAS CHECKED _____
 NO. _____

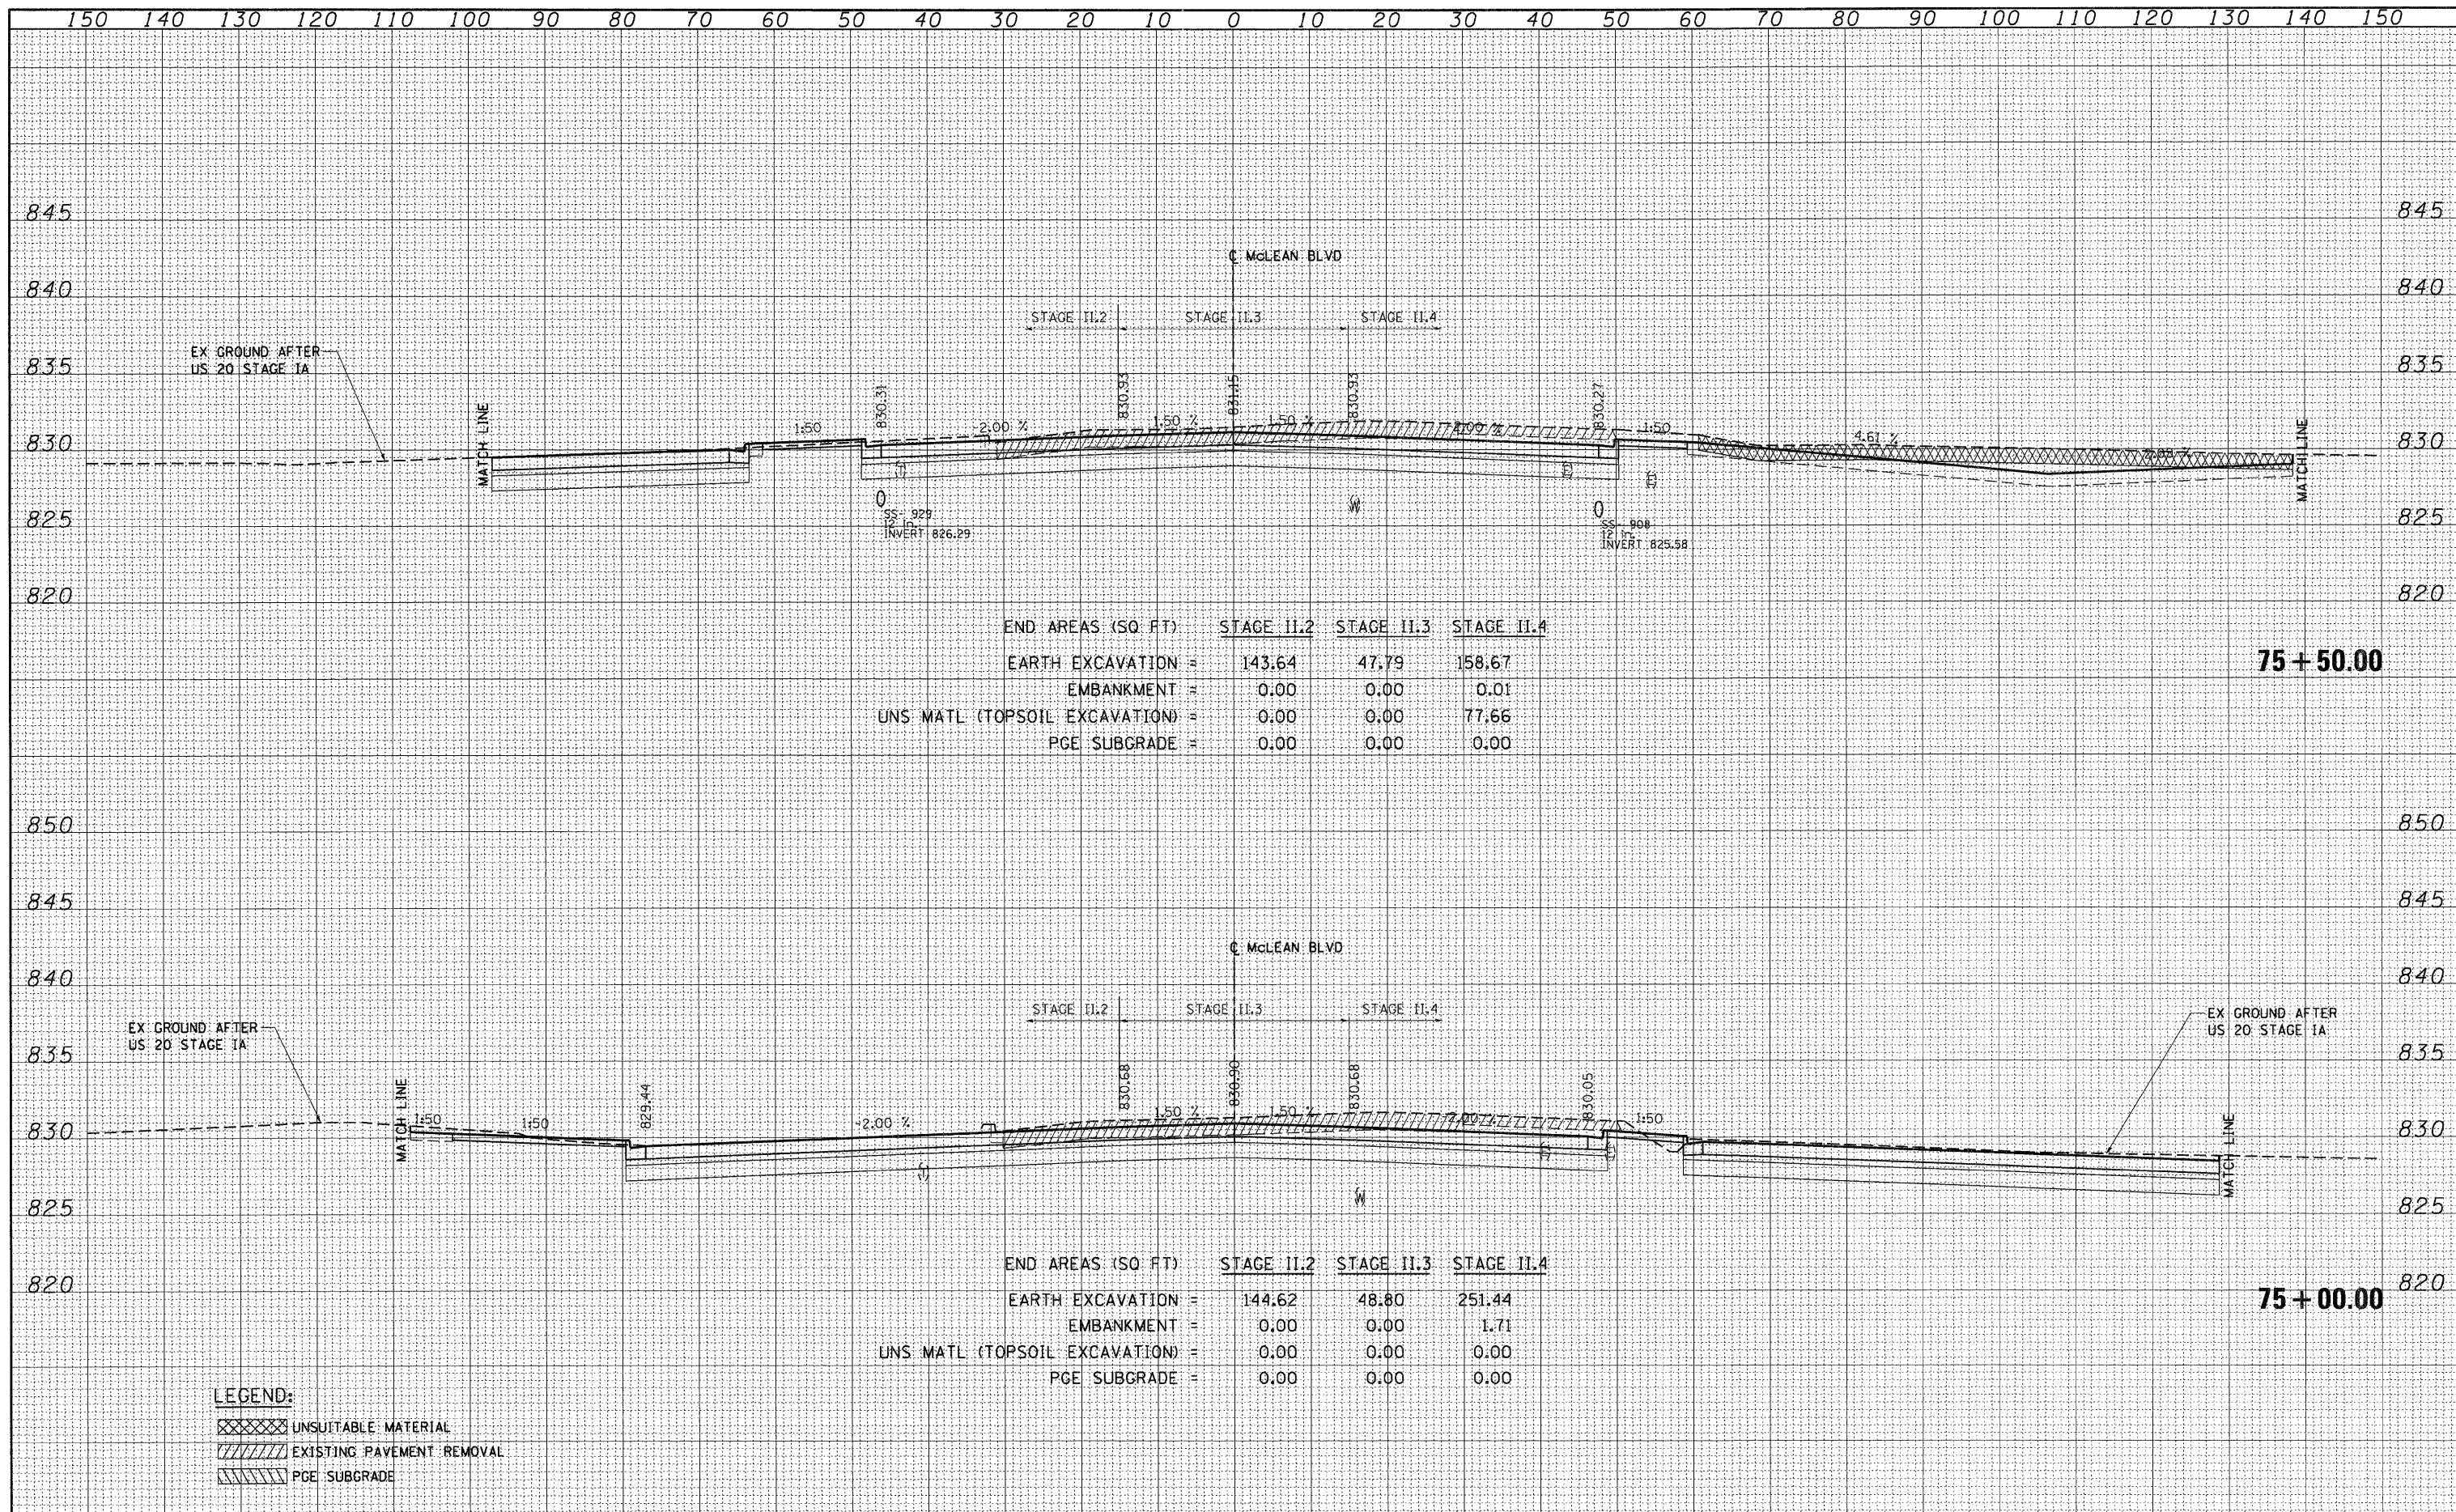

END AREAS (SQ. FT)	STAGE II.2	STAGE II.3	STAGE II.4
EARTH EXCAVATION =	143.64	47.79	158.67
EMBANKMENT =	0.00	0.00	0.01
UNS. MATL (TOPSOIL EXCAVATION) =	0.00	0.00	77.66
PGE SUBGRADE =	0.00	0.00	0.00

75 + 50.00

END AREAS (SQ. FT)	STAGE II.2	STAGE II.3	STAGE II.4
EARTH EXCAVATION =	144.62	48.80	251.44
EMBANKMENT =	0.00	0.00	1.71
UNS. MATL (TOPSOIL EXCAVATION) =	0.00	0.00	0.00
PGE SUBGRADE =	0.00	0.00	0.00

75 + 00.00

LEGEND:
 [Cross-hatched] UNSUITABLE MATERIAL
 [Diagonal lines] EXISTING PAVEMENT REMOVAL
 [Wavy lines] PGE SUBGRADE