


END AREAS (SQ FT)	STAGE II.2	STAGE II.3	STAGE II.4
EARTH EXCAVATION =	73.13	38.25	136.78
EMBANKMENT =	25.82	0.00	4.70
UNS. MATL (TOPSOIL EXCAVATION) =	0.00	0.00	46.50
PGE SUBGRADE =	0.00	0.00	0.00

76 + 50.00

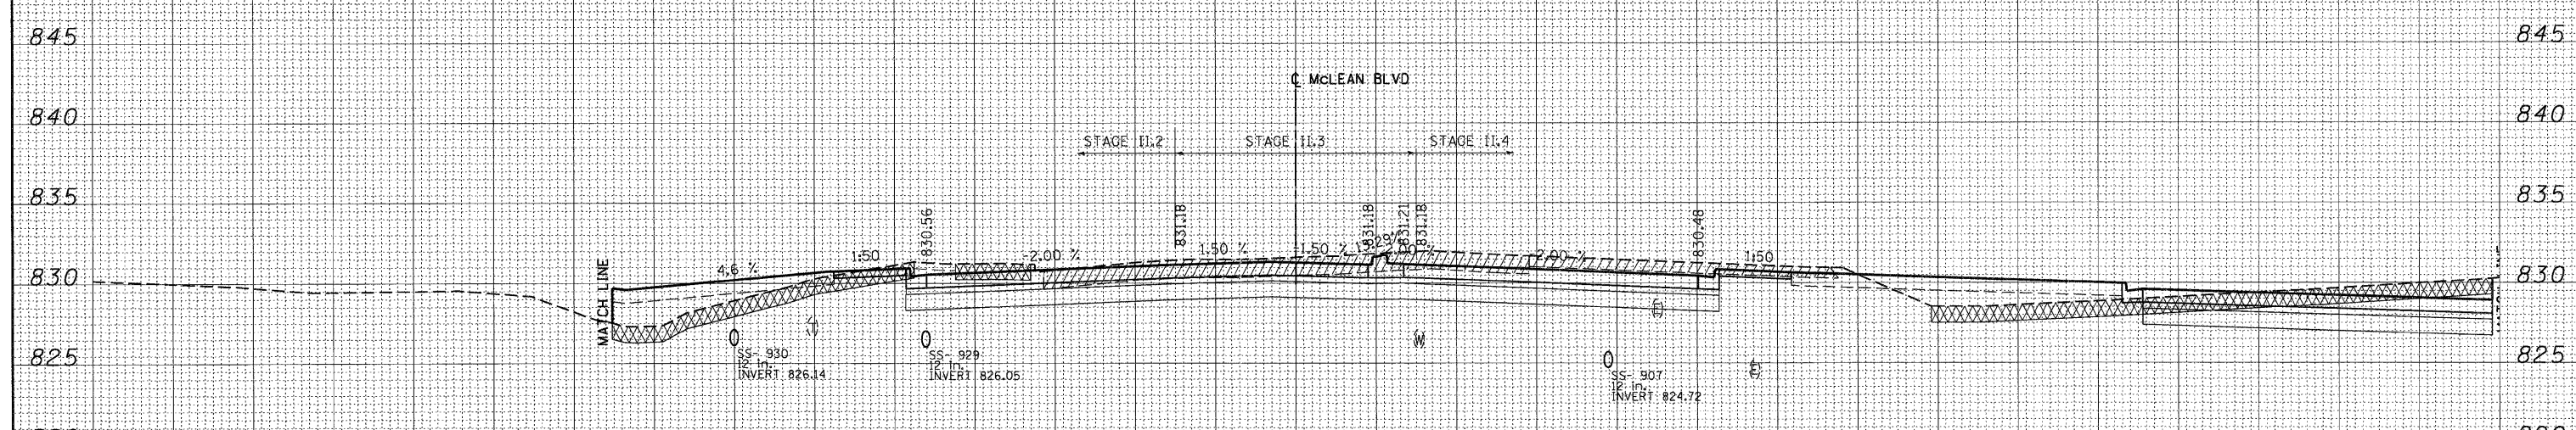

END AREAS (SQ FT)	STAGE II.2	STAGE II.3	STAGE II.4
EARTH EXCAVATION =	53.57	45.08	160.26
EMBANKMENT =	49.08	0.00	44.41
UNS. MATL (TOPSOIL EXCAVATION) =	47.02	0.00	69.90
PGE SUBGRADE =	0.00	0.00	0.00

76 + 00.00

- LEGEND:**
- UNSUITABLE MATERIAL
 - EXISTING PAVEMENT REMOVAL
 - PGE SUBGRADE

DATE	
BY	
SURVEYED	
PLOTTED	
TEMPLATE	
NOTE BOOK	
AREAS	
CHECKED	
NO.	

DATE	
BY	
SURVEYED	
PLOTTED	
TEMPLATE	
NOTE BOOK	
AREAS	
CHECKED	
NO.	