



DATE \_\_\_\_\_  
 BY \_\_\_\_\_  
 SURVEYED \_\_\_\_\_  
 PLOTTED \_\_\_\_\_  
 NOTE BOOK \_\_\_\_\_  
 AREAS CHECKED \_\_\_\_\_

DATE \_\_\_\_\_  
 BY \_\_\_\_\_  
 SURVEYED \_\_\_\_\_  
 PLOTTED \_\_\_\_\_  
 NOTE BOOK \_\_\_\_\_  
 AREAS CHECKED \_\_\_\_\_

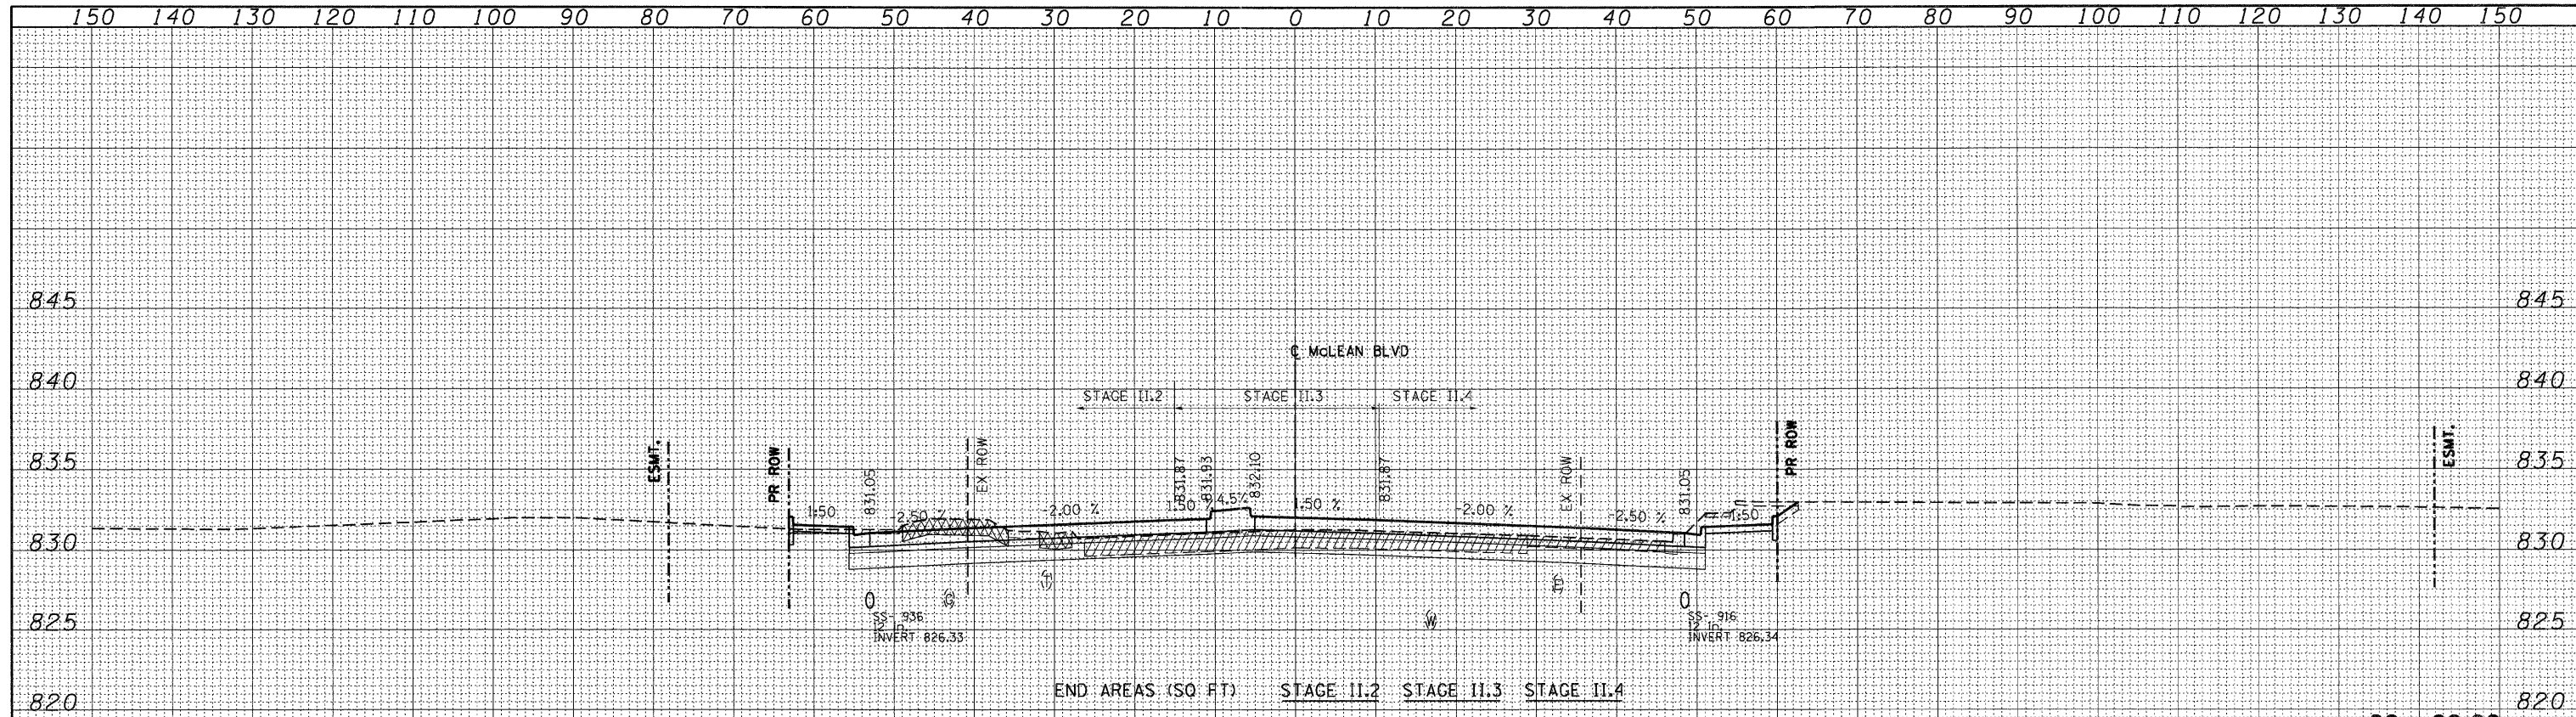

| END AREAS (SQ FT)               | STAGE 11.2 | STAGE 11.3 | STAGE 11.4 |
|---------------------------------|------------|------------|------------|
| EARTH EXCAVATION =              | 48.89      | 6.84       | 49.47      |
| EMBANKMENT =                    | 0.49       | 0.00       | 0.00       |
| UNS MATL (TOPSOIL EXCAVATION) = | 17.16      | 0.00       | 0.00       |
| PGE SUBGRADE =                  | 0.00       | 0.00       | 0.00       |

80+00.00

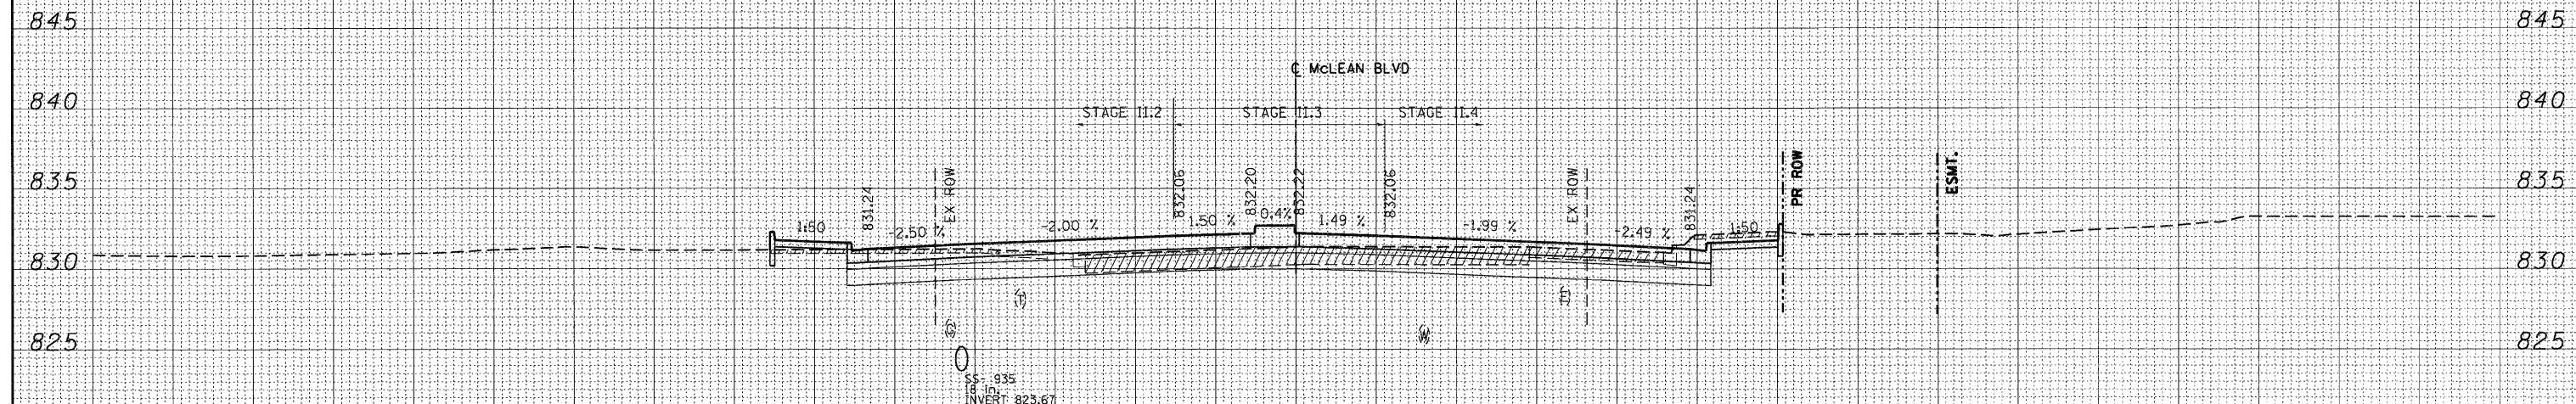

| END AREAS (SQ FT)               | STAGE 11.2 | STAGE 11.3 | STAGE 11.4 |
|---------------------------------|------------|------------|------------|
| EARTH EXCAVATION =              | 46.71      | 6.31       | 51.45      |
| EMBANKMENT =                    | 3.14       | 0.00       | 0.00       |
| UNS MATL (TOPSOIL EXCAVATION) = | 0.00       | 0.00       | 0.00       |
| PGE SUBGRADE =                  | 0.00       | 0.00       | 0.00       |

79+50.00

**LEGEND:**  
 [Hatched Box] UNSUITABLE MATERIAL  
 [Diagonal Lines] EXISTING PAVEMENT REMOVAL  
 [Horizontal Lines] PGE SUBGRADE